



12/22/98

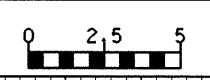

PROJECT REFERENCE NO.
R-2610B

SHEET NO.
X-180

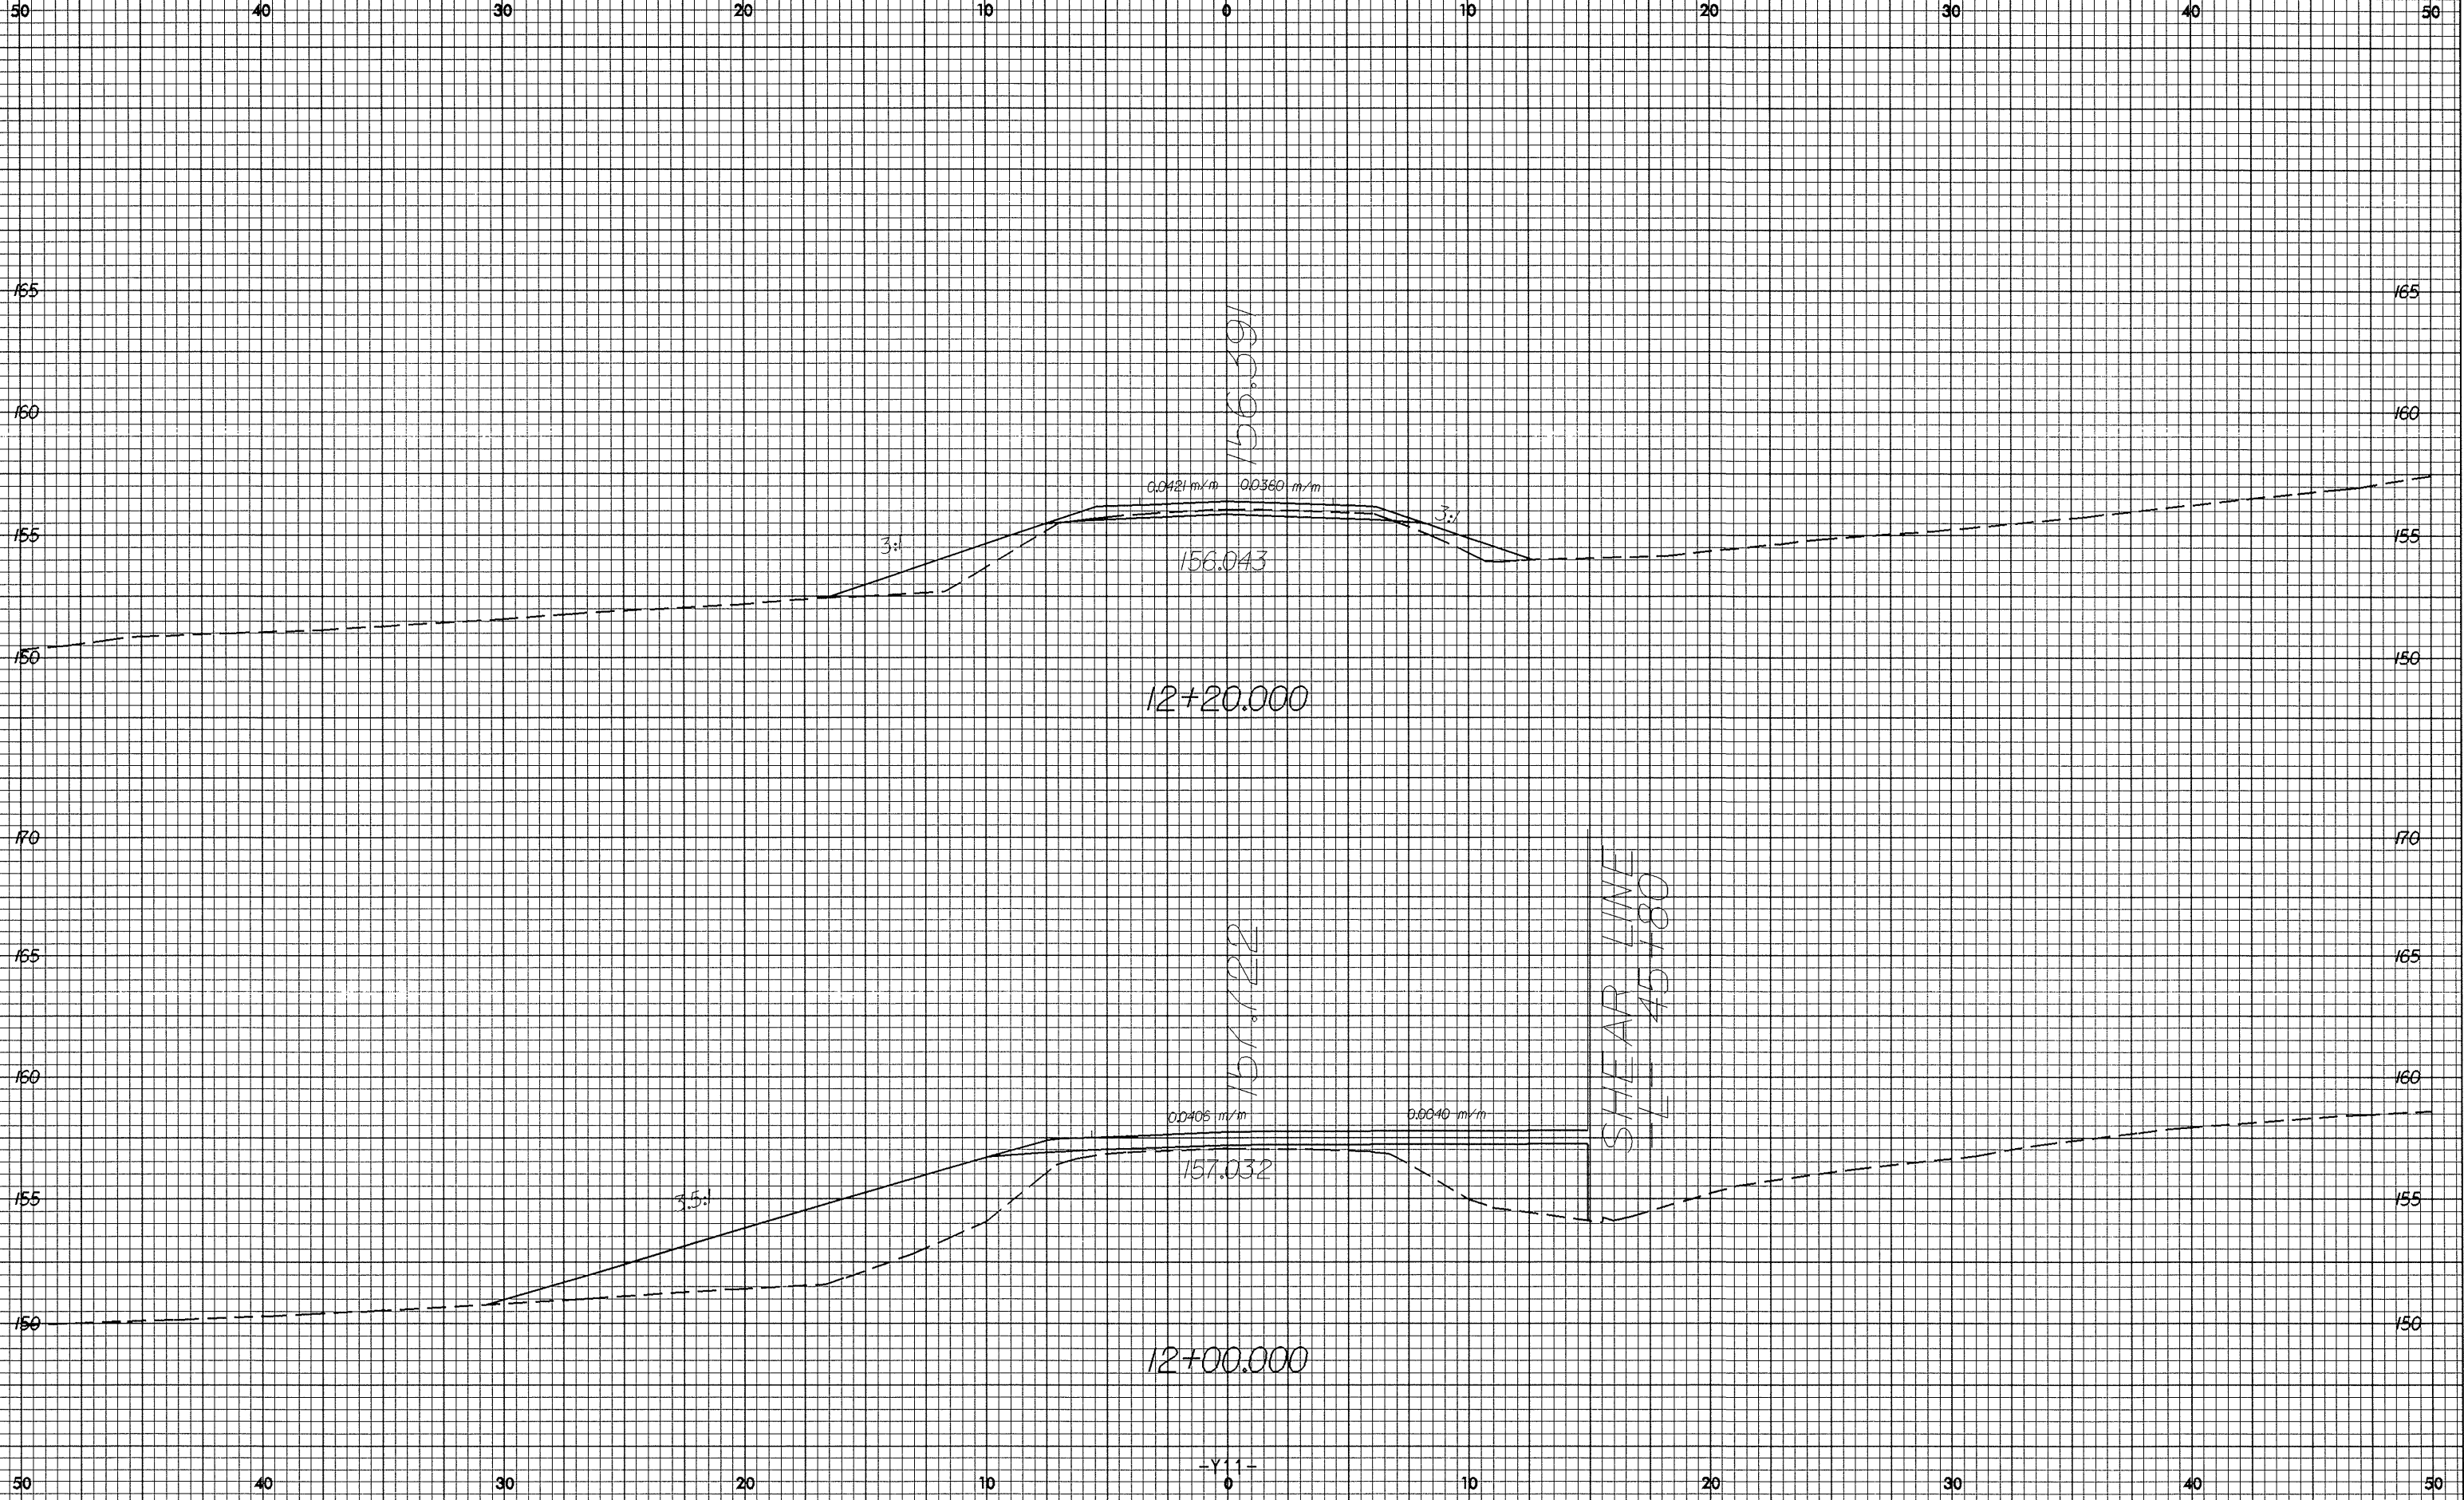

83-NV-3883, 16-07
11-11-98
12/22/98