



10/26/08

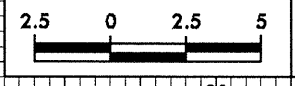

PROJECT REFERENCE NO.	SHEET NO.
R-2610B	X-175

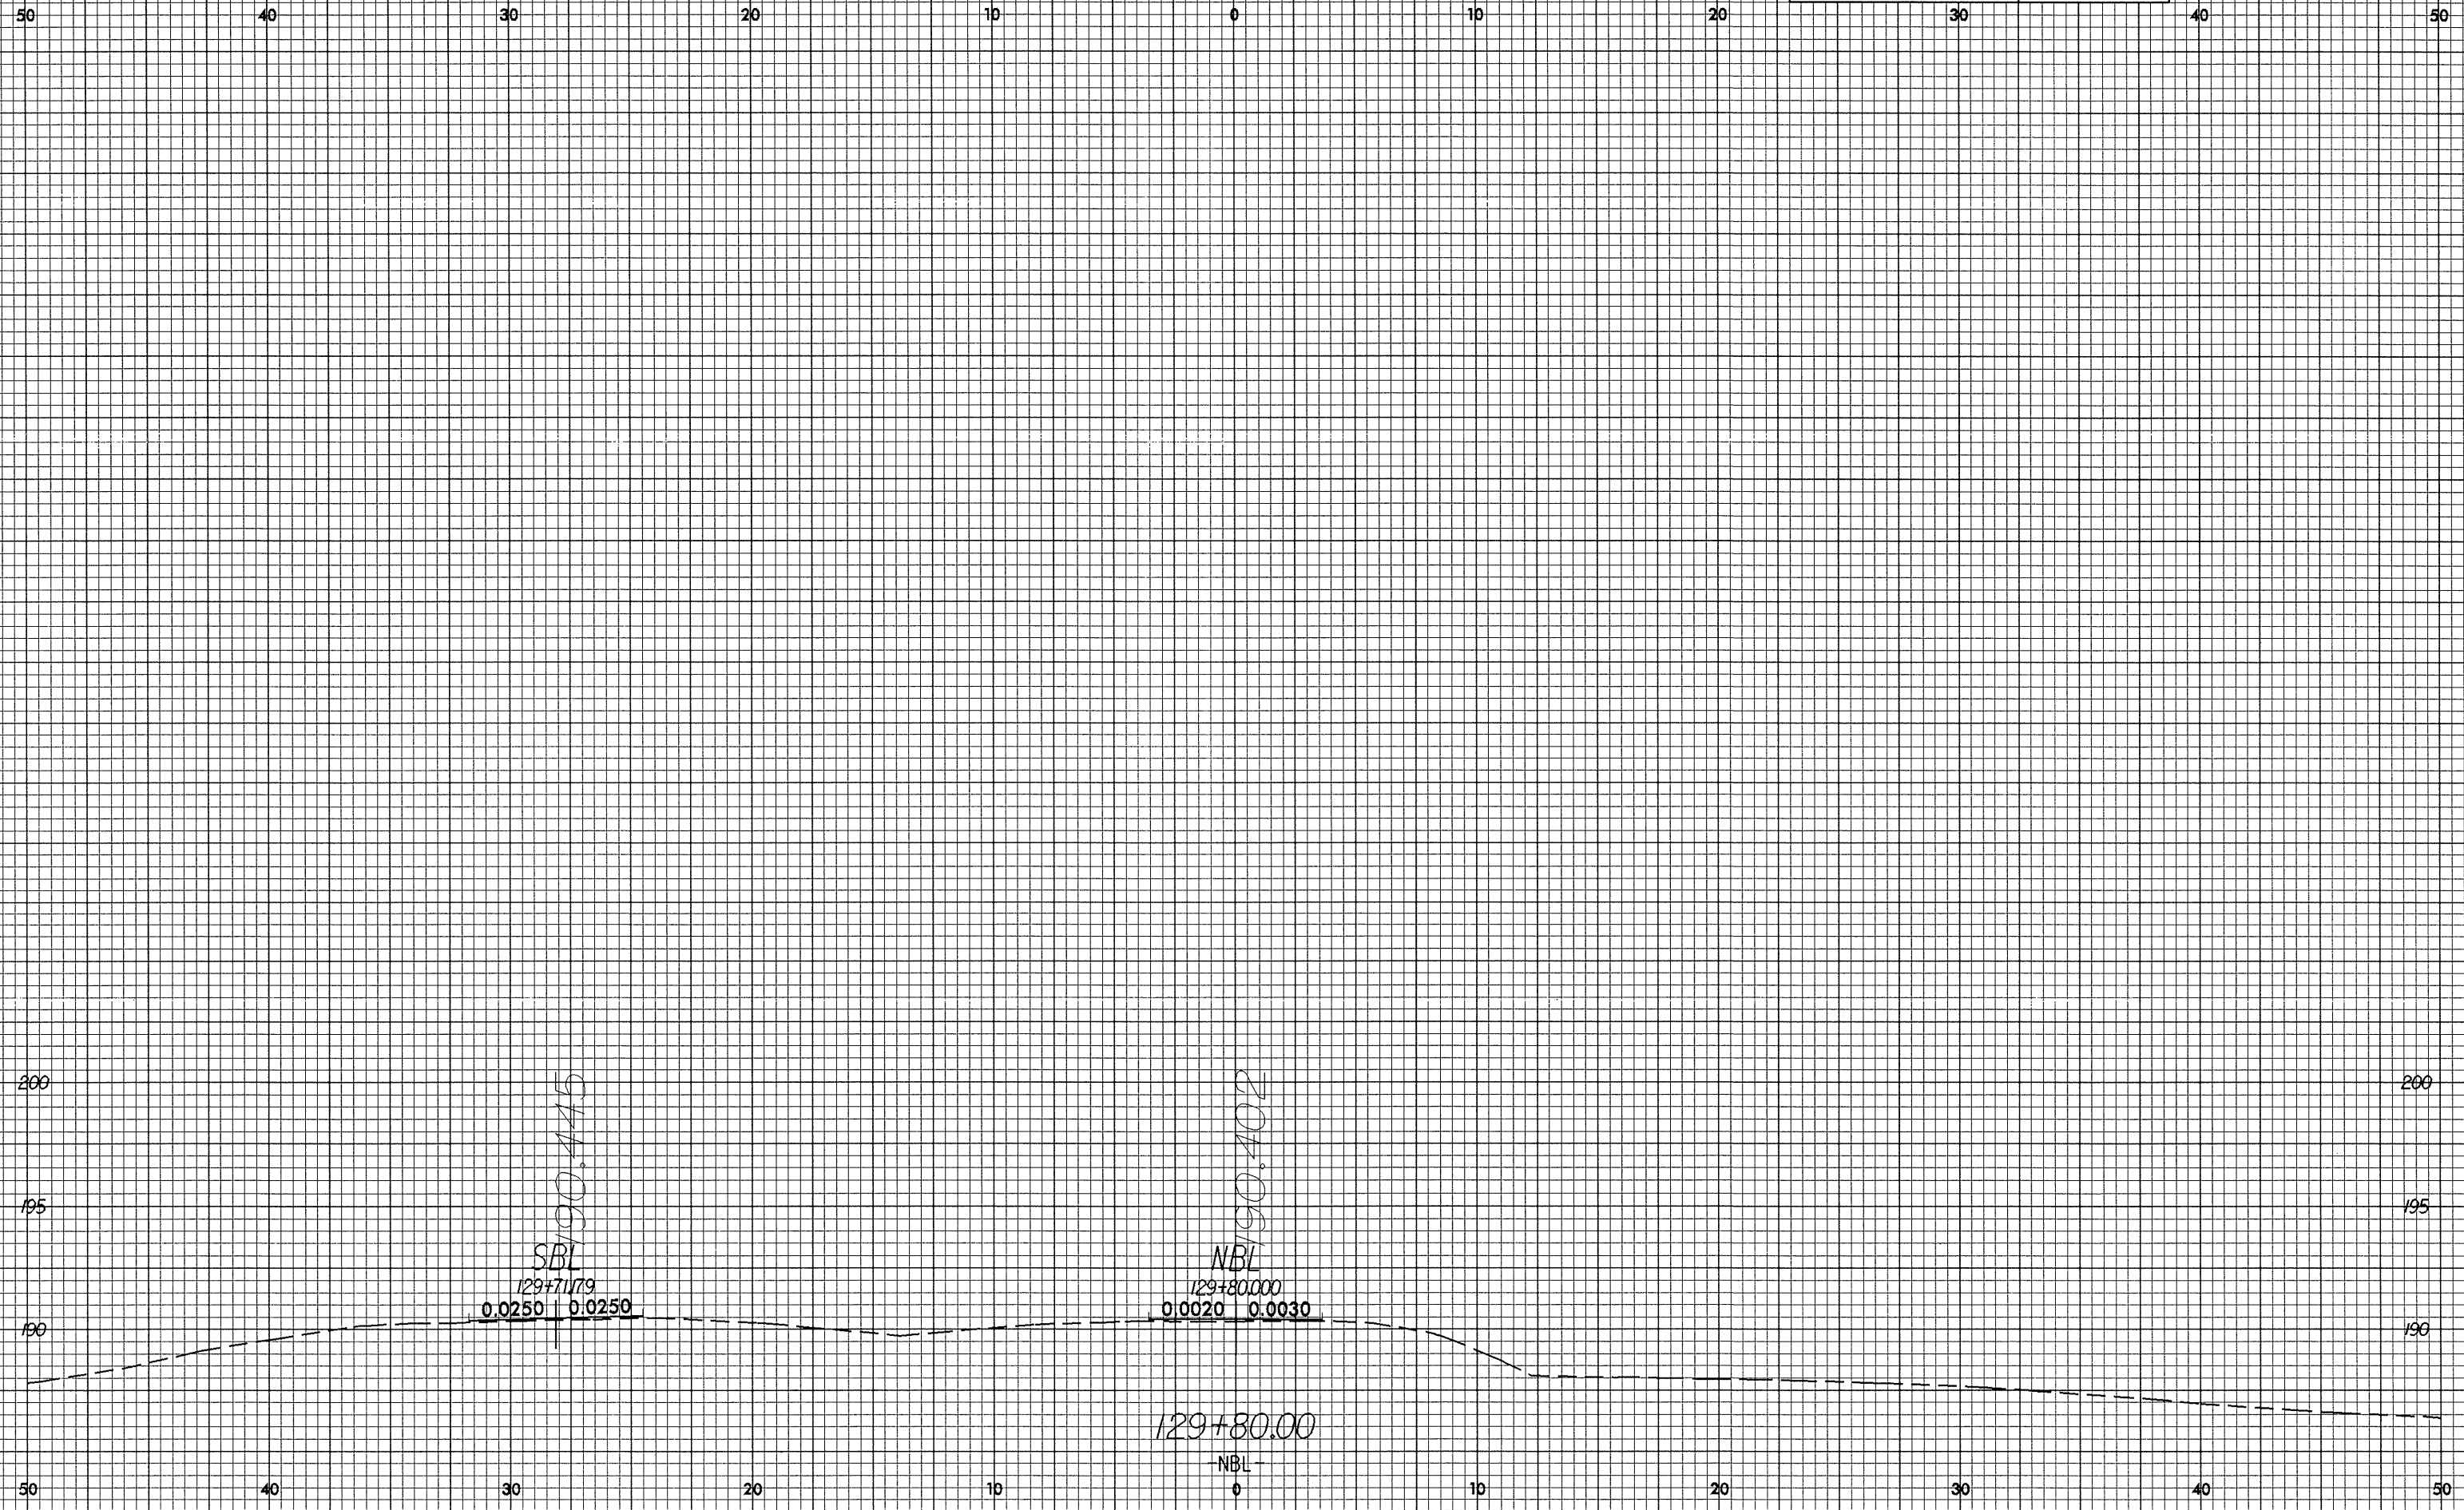

83-NIV-2083 16086  
sheet AT 10/26/08