

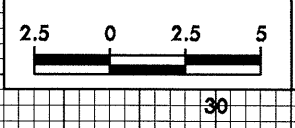
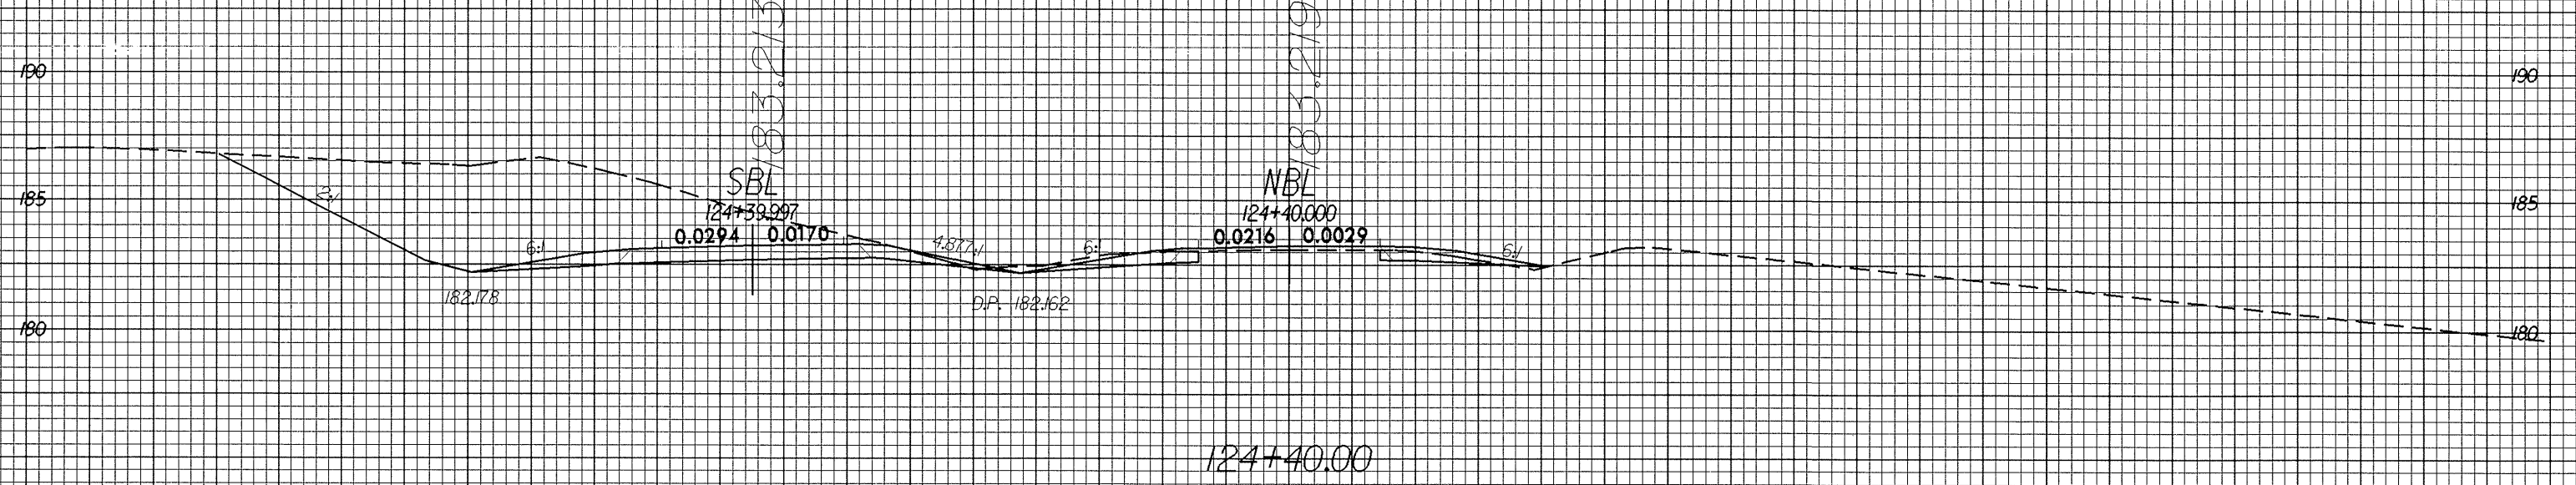


10.26.08

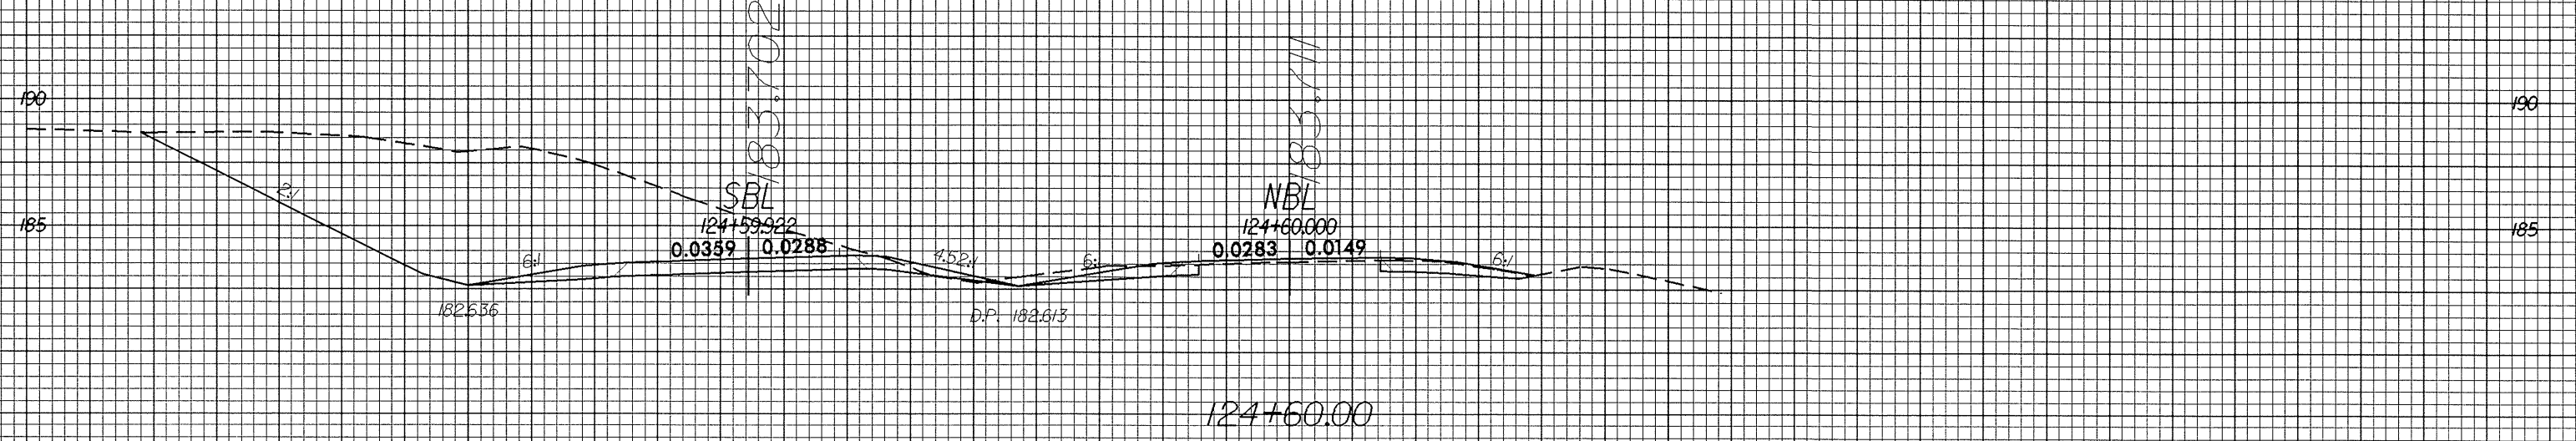

PROJECT REFERENCE NO. R-2610B	SHEET NO. X-166
----------------------------------	--------------------

50 40 30 20 10 0 10 20 30 40 50

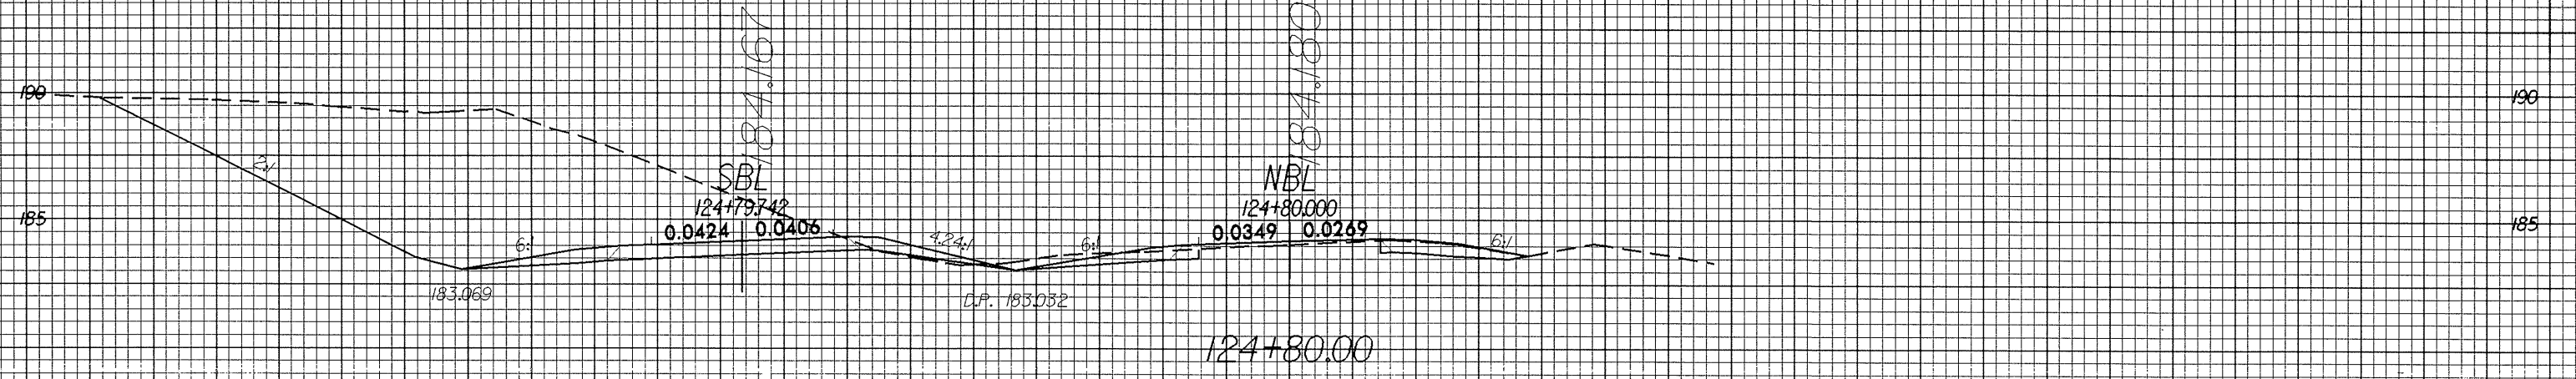

50 40 30 20 10 0 10 20 30 40 50

03-NOV-2003 16:42  
d:\work\at\10111\10111.dwg

-NBL-