



0.25/0.25

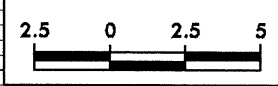


PROJECT REFERENCE NO.	SHEET NO.
R-2610B	X-165

50 40 30 20 10 0 10 20 30 40 50

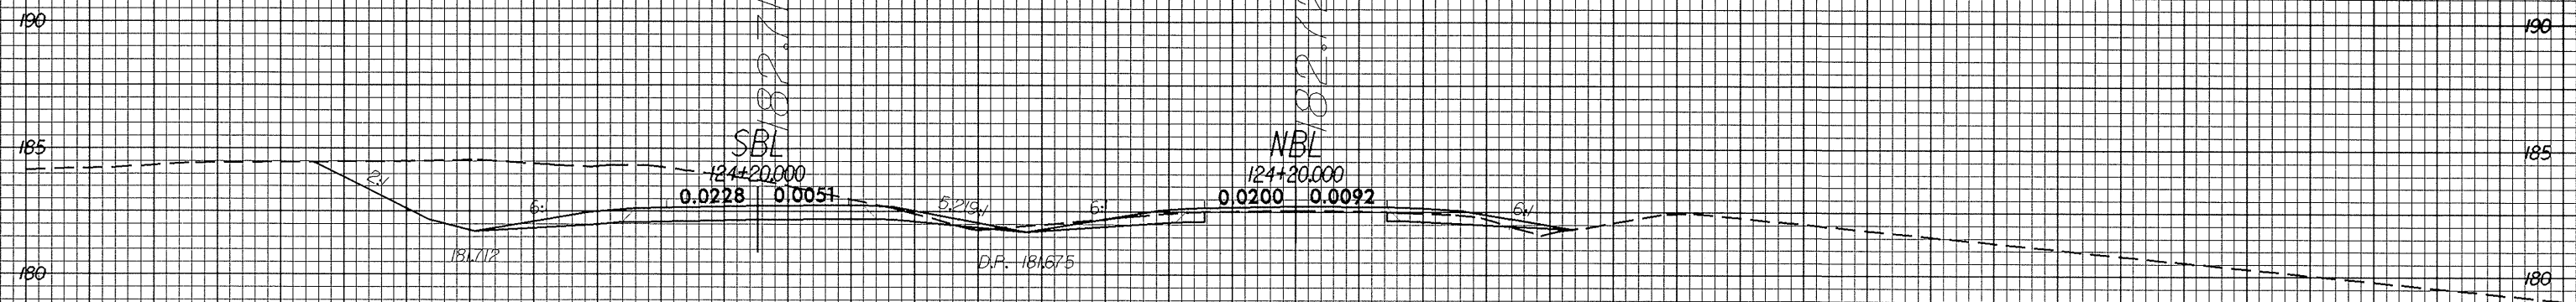

124+20.00

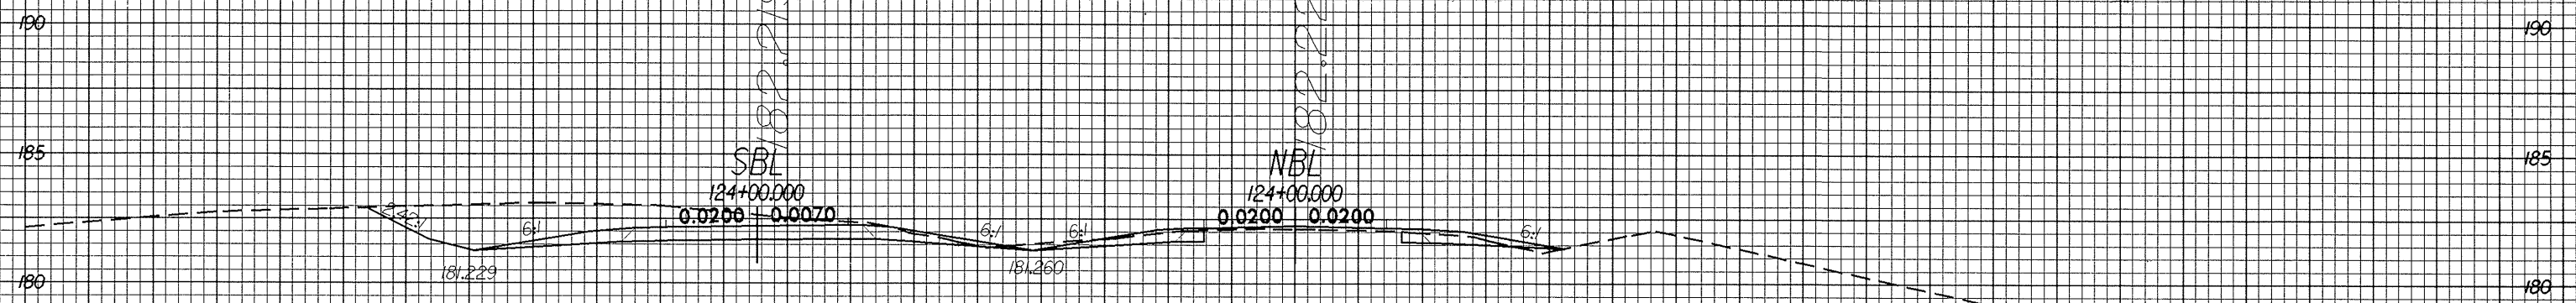

124+00.00

-NBL-

50 40 30 20 10 0 10 20 30 40 50

03-MOV-2003.1642  
sherry AT 10/13/11