



12/22/99

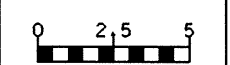

PROJECT REFERENCE NO. R-2610B	SHEET NO. X-161
----------------------------------	--------------------

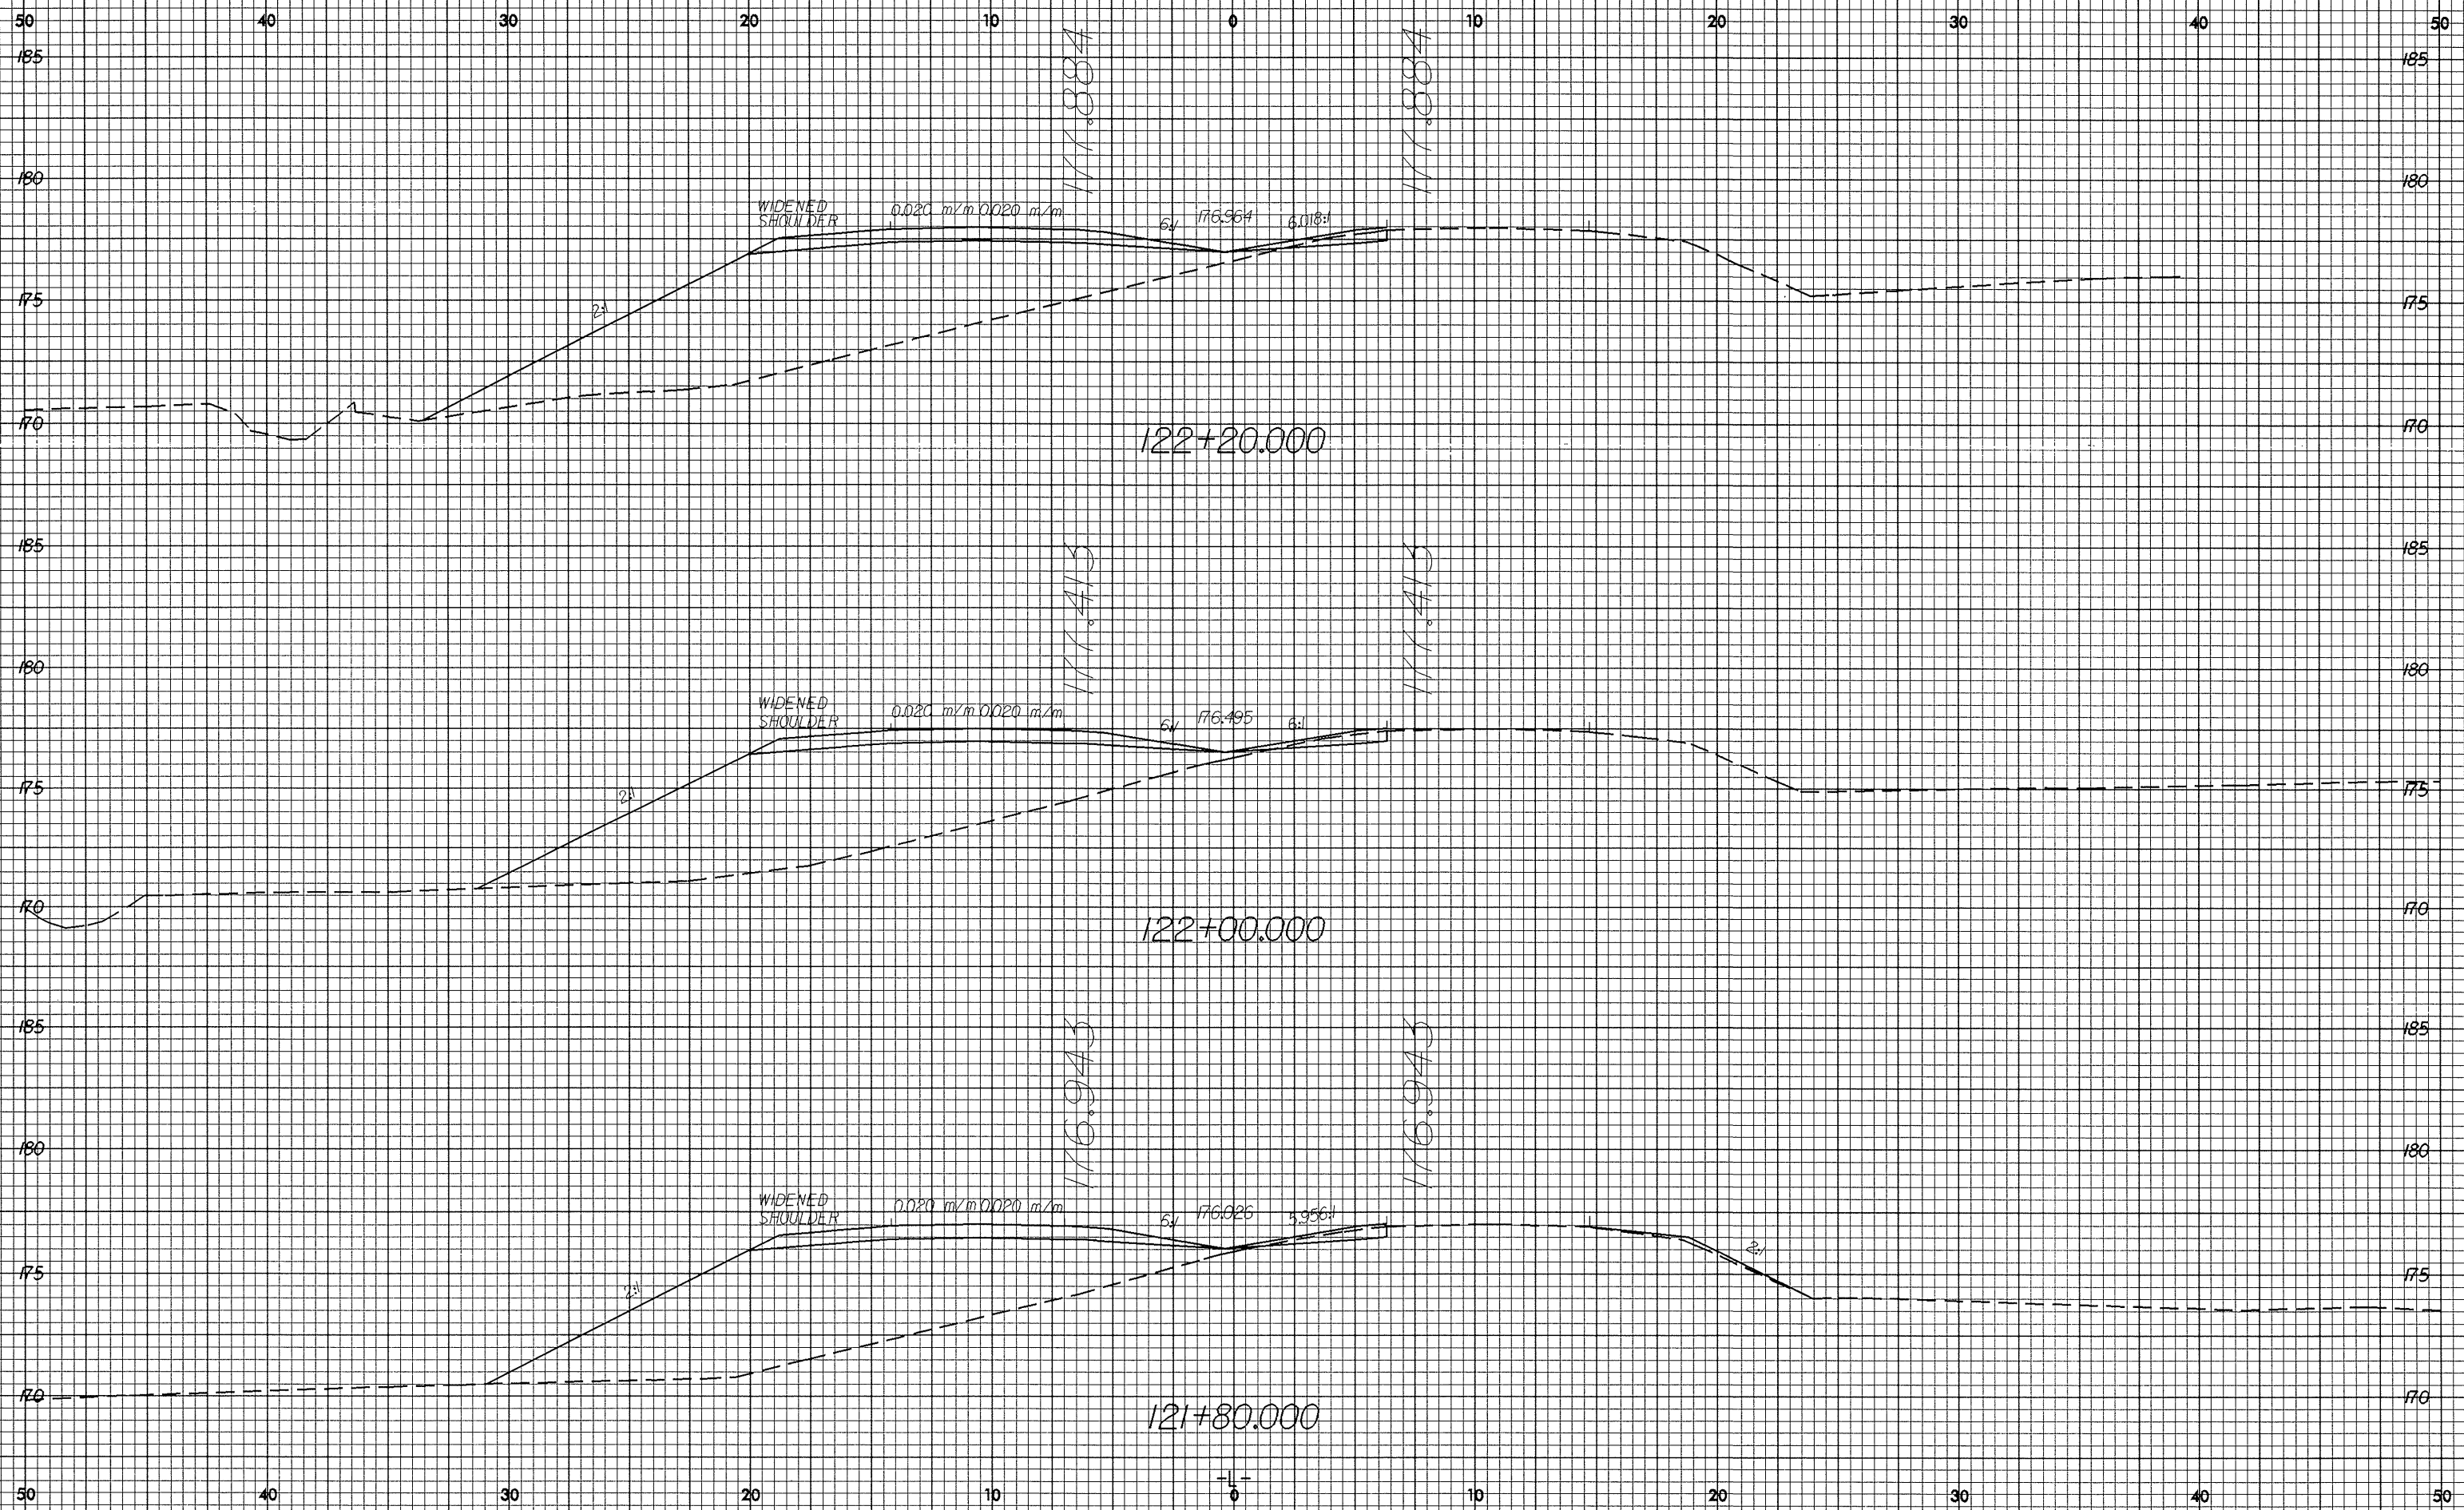

83-NV-2003 16-06
4th ed. V. 51
RD187117