



12/22/99

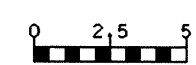

PROJECT REFERENCE NO. R-2610B	SHEET NO. X-160
----------------------------------	--------------------

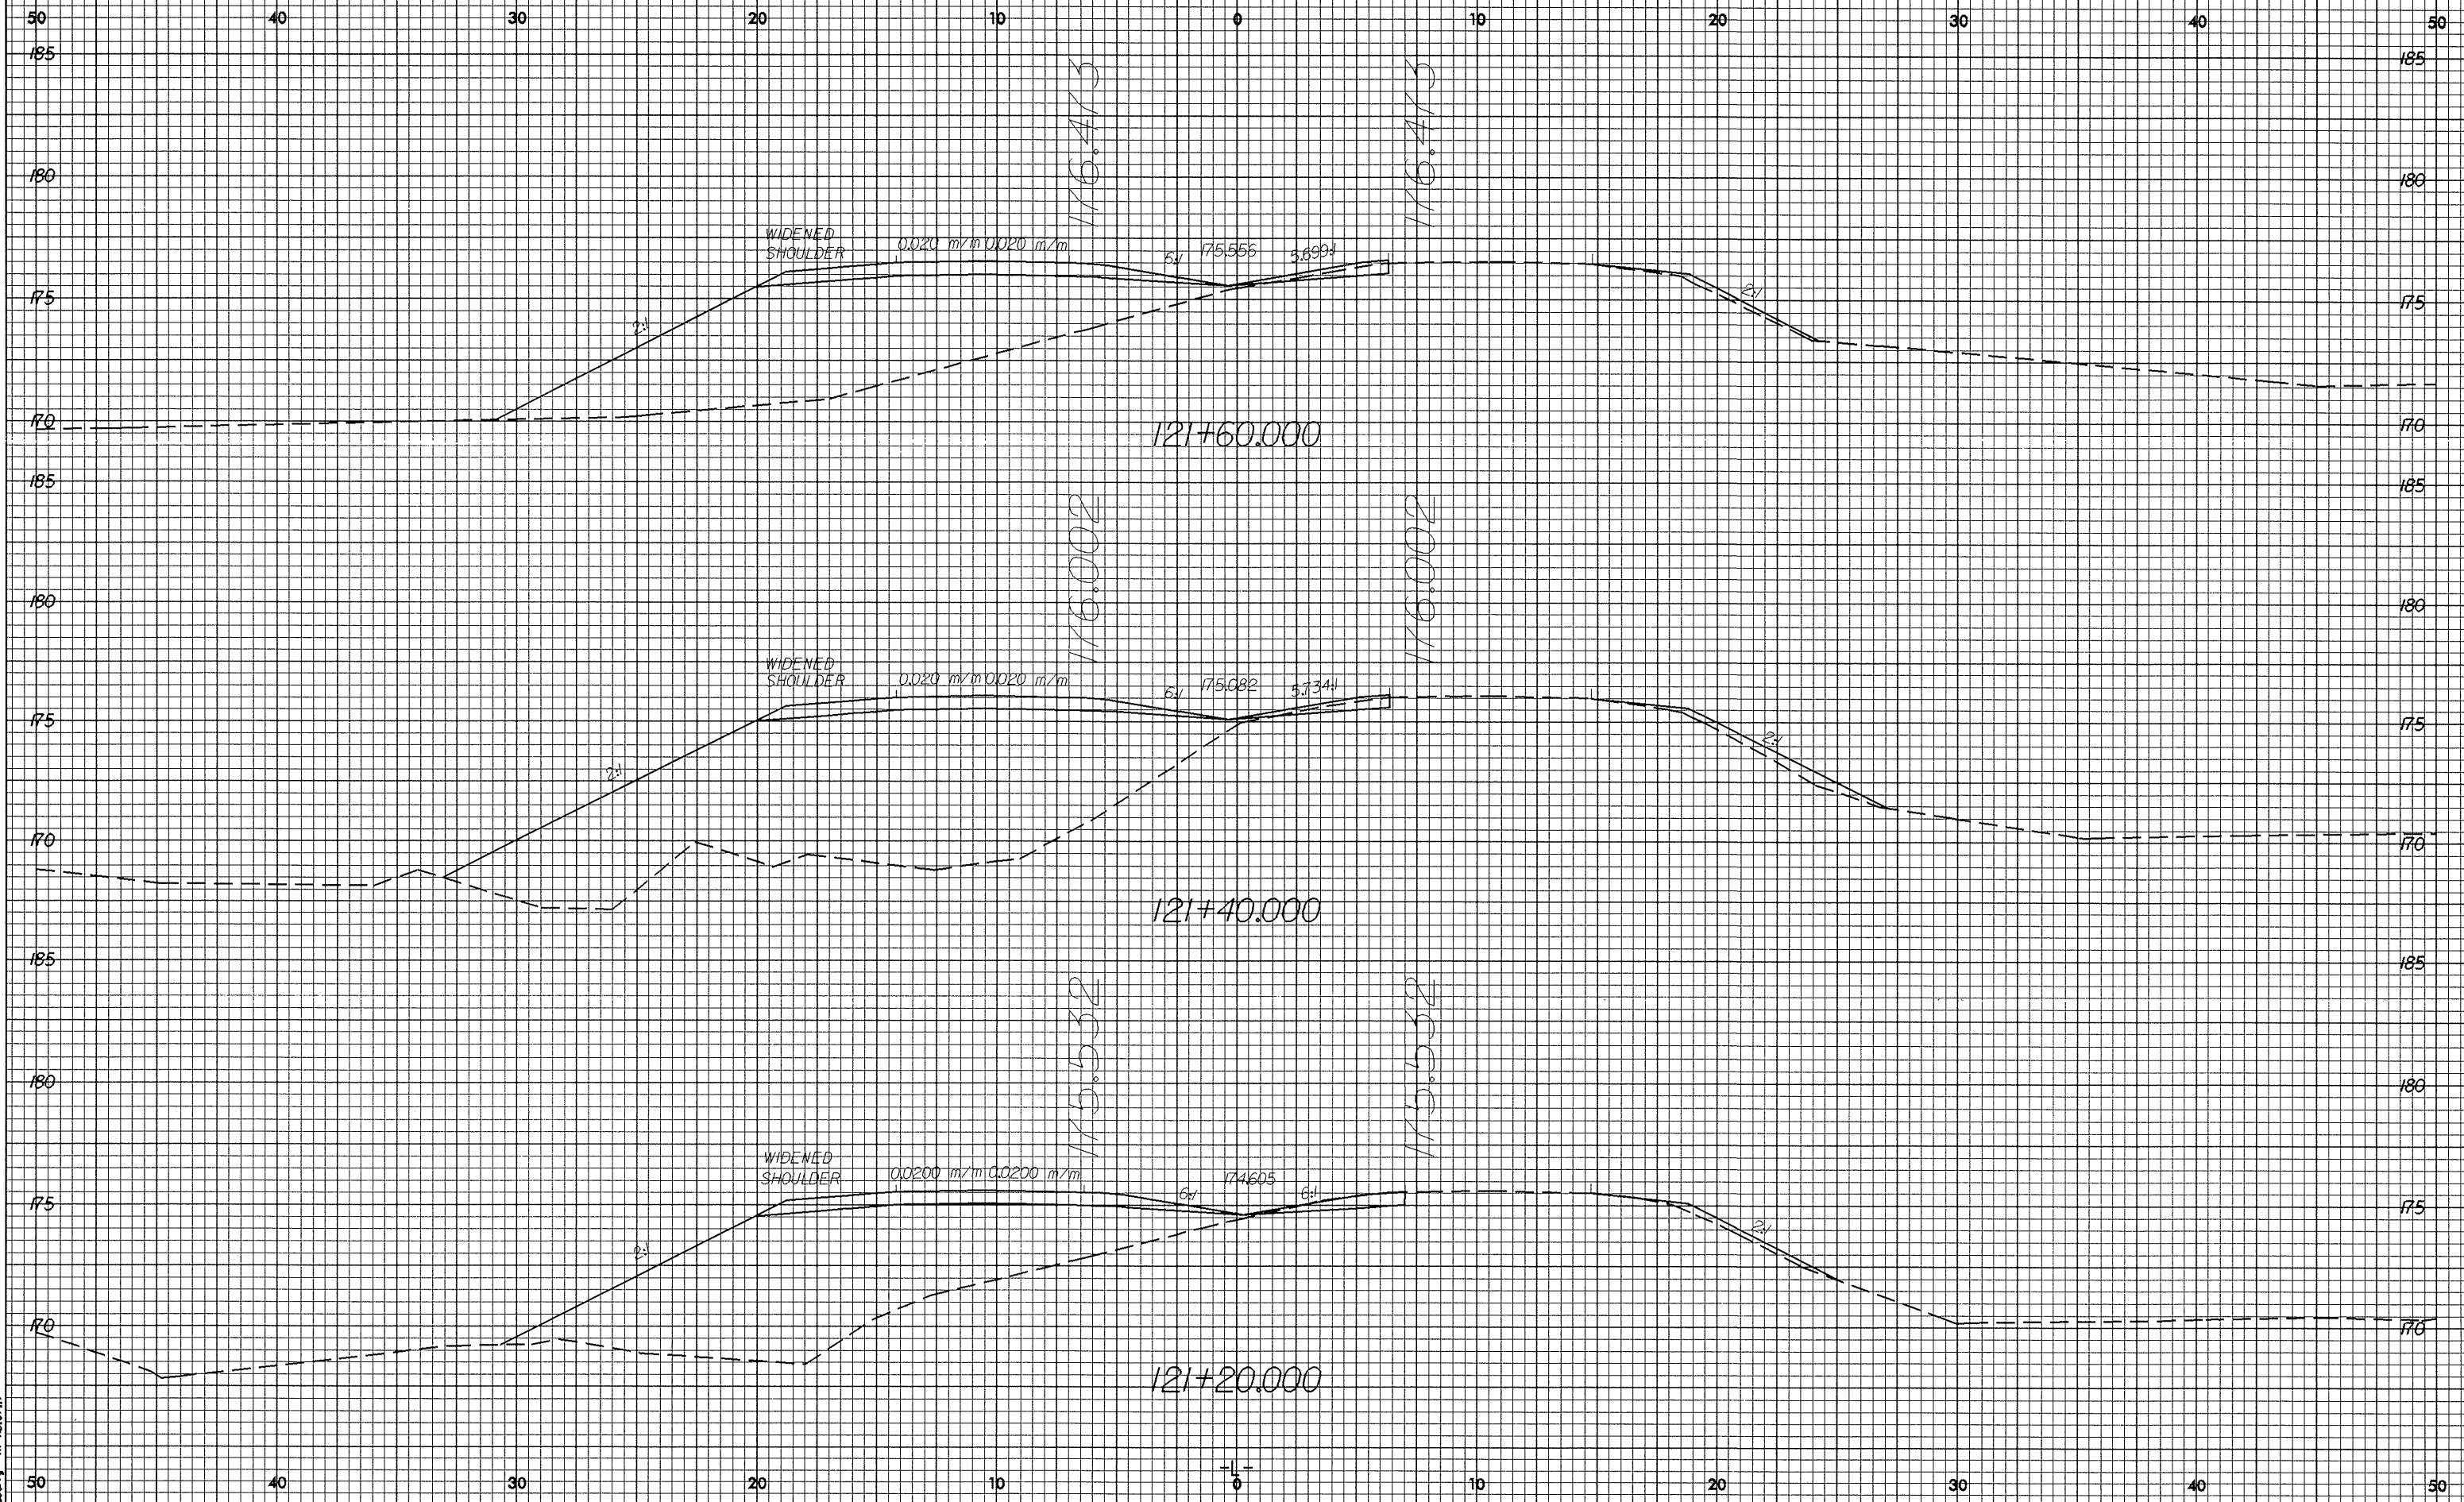

88 NOV 2003 15:59
R0187117