



11/22/08

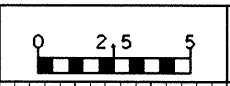

PROJECT REFERENCE NO. R-2610B SHEET NO. X-158

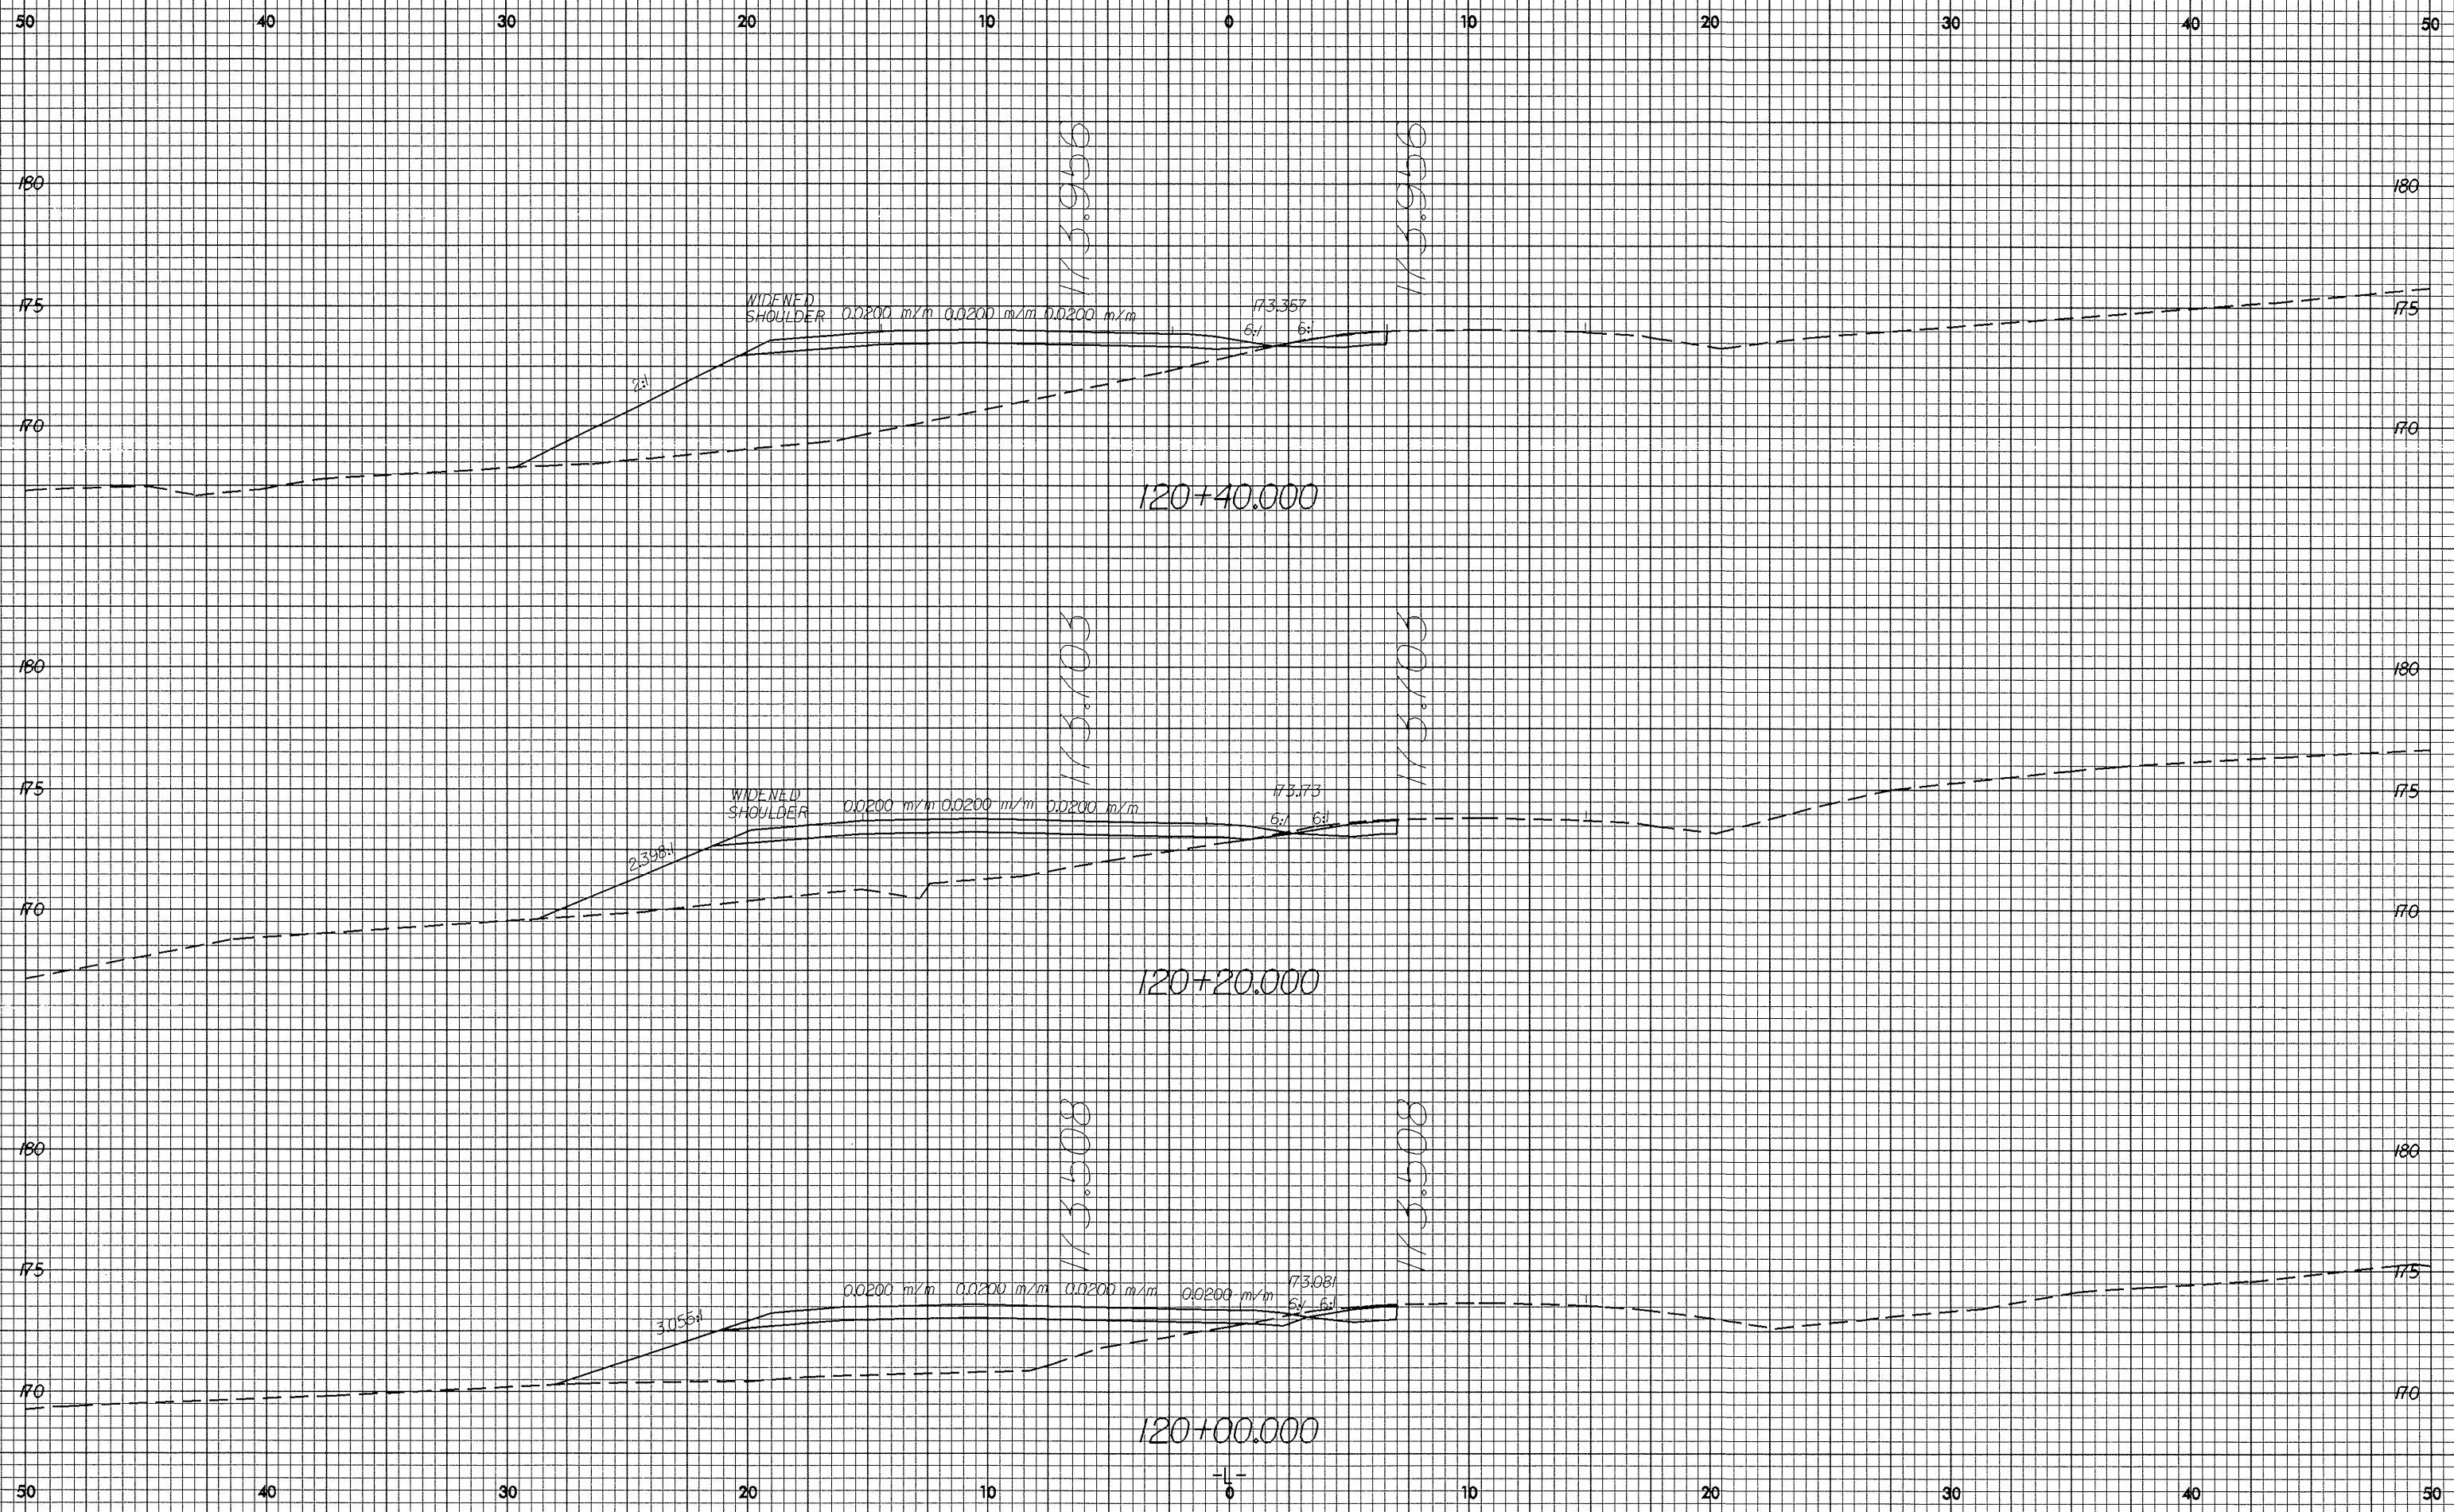

83-NOV-2003 15:56
4-1-3
RD08717