



P.222/98

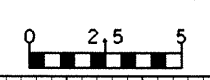

PROJECT REFERENCE NO.
R-2610B

SHEET NO.
X-157

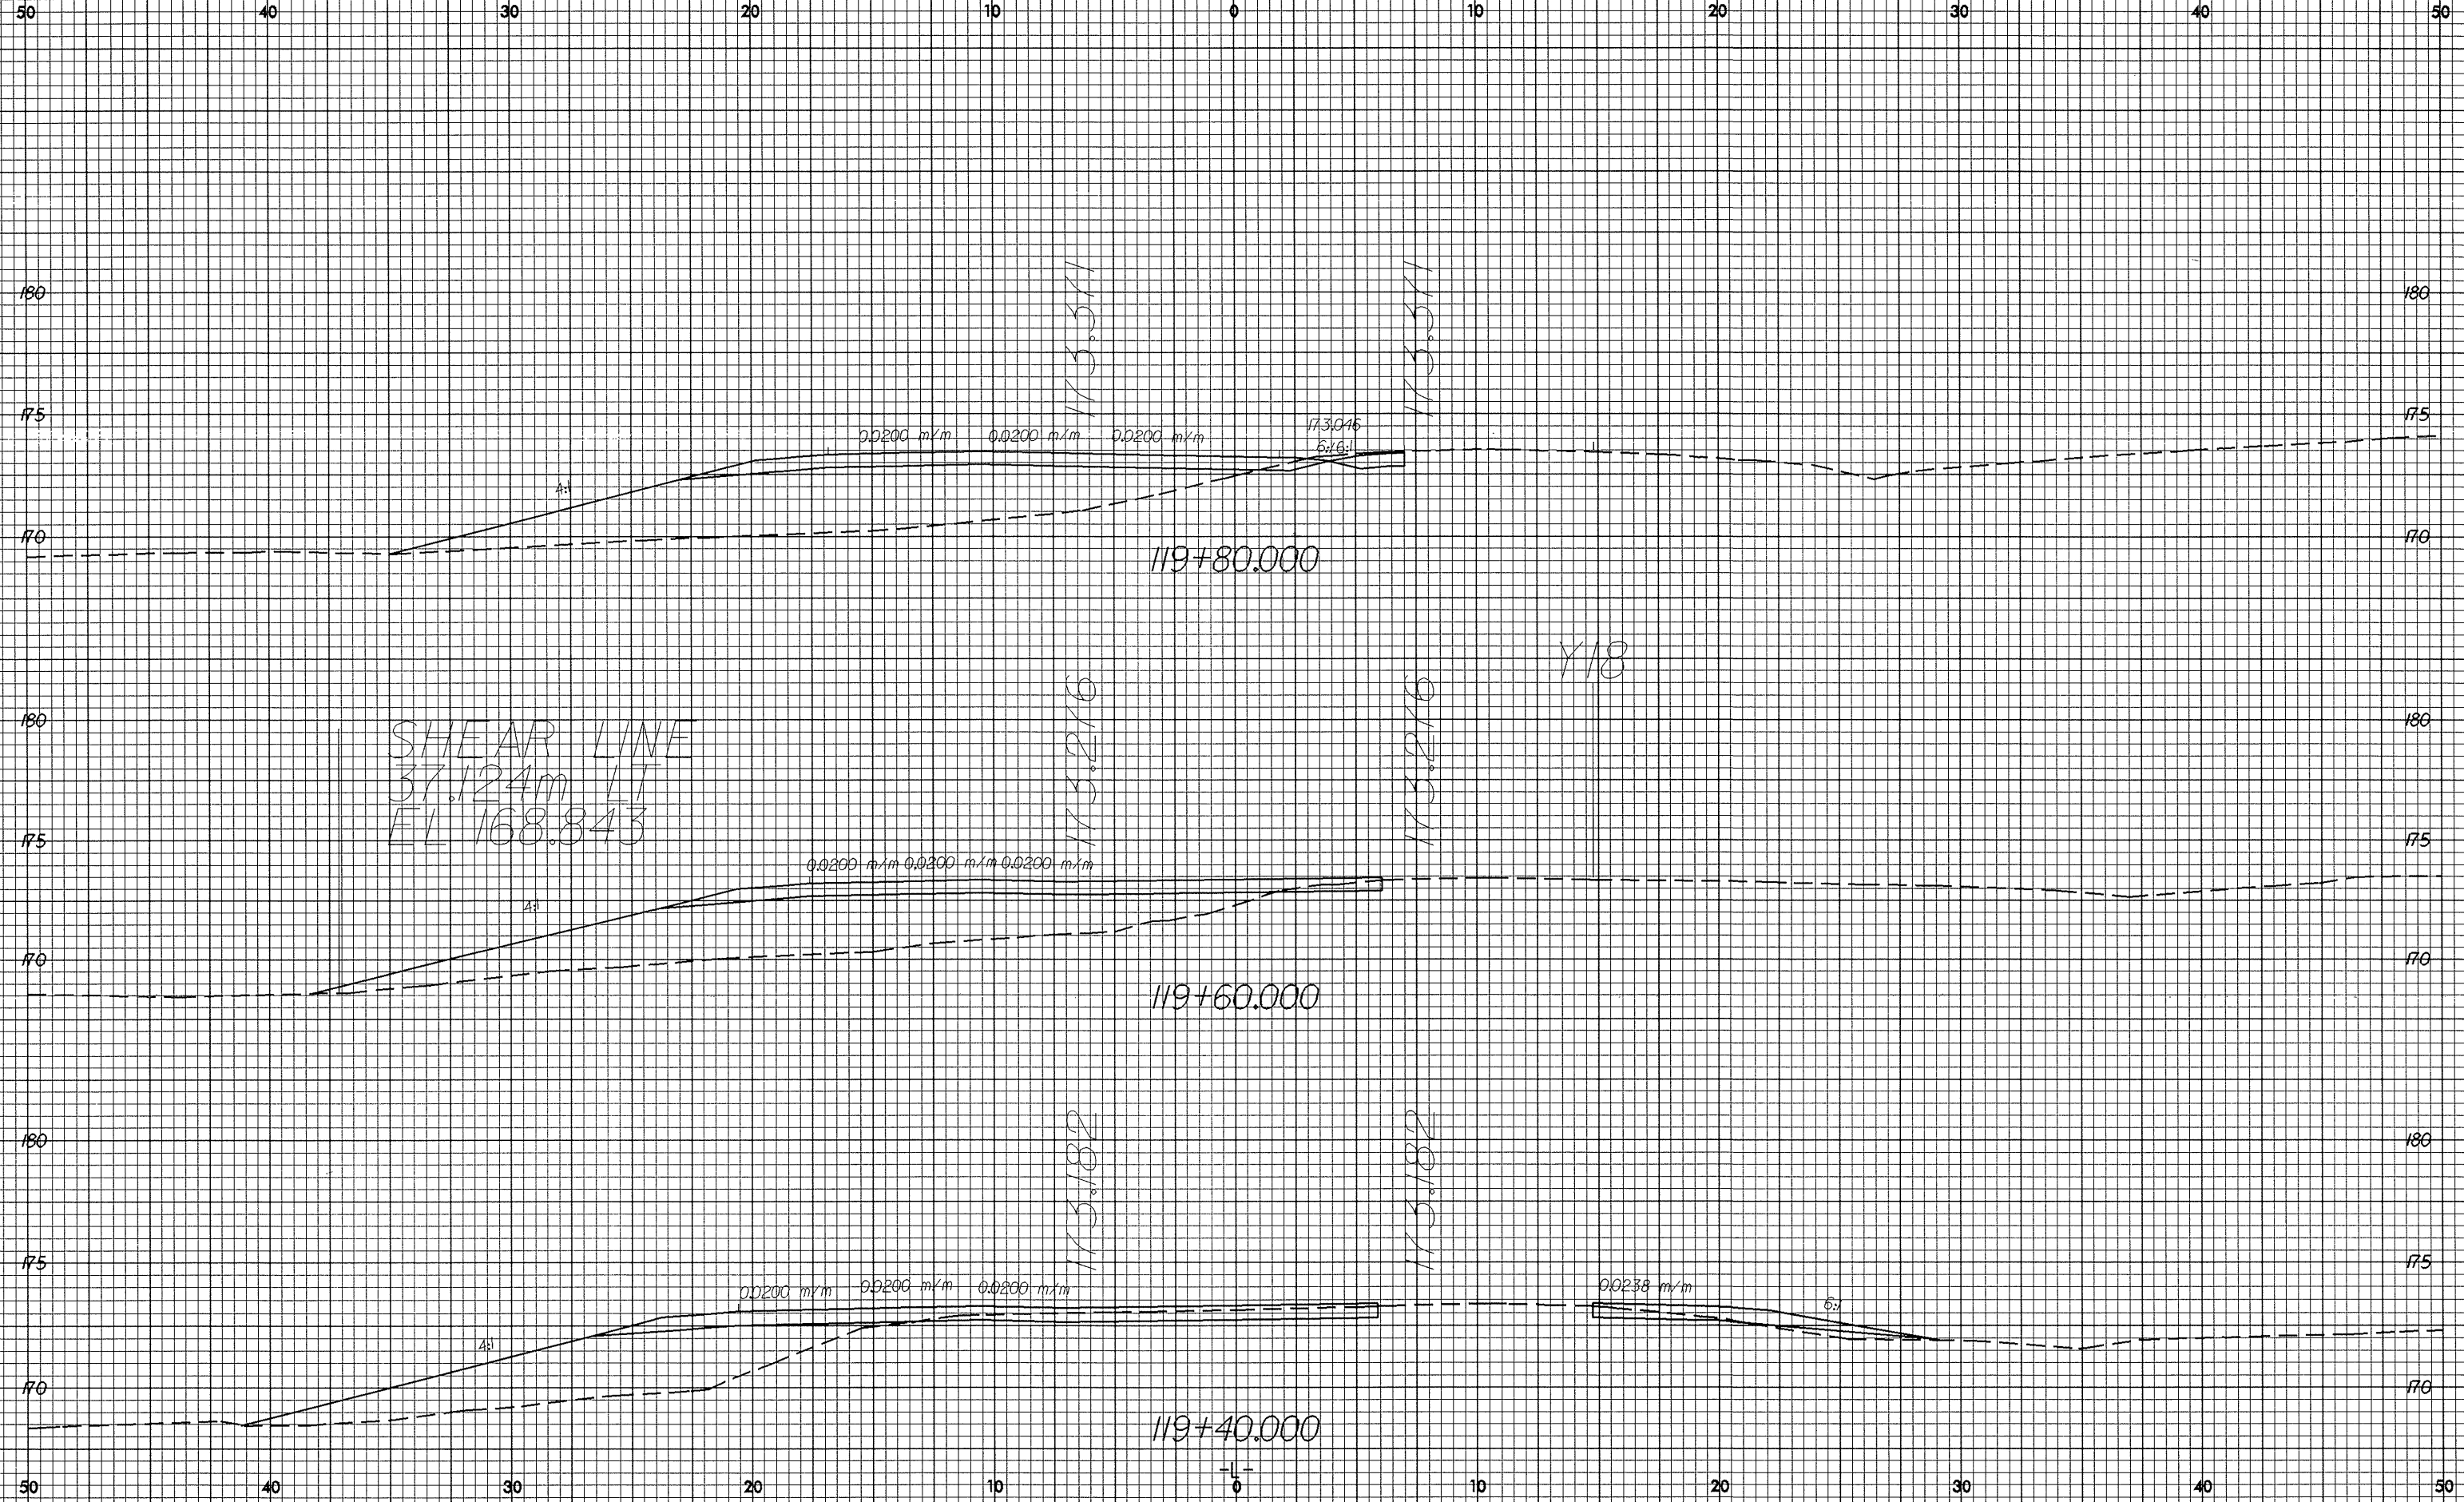

83-NOV-2003 15:56
R:\Data\1\101\10101717