



12/22/09

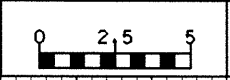

PROJECT REFERENCE NO.
R-2610B

SHEET NO.
X-156

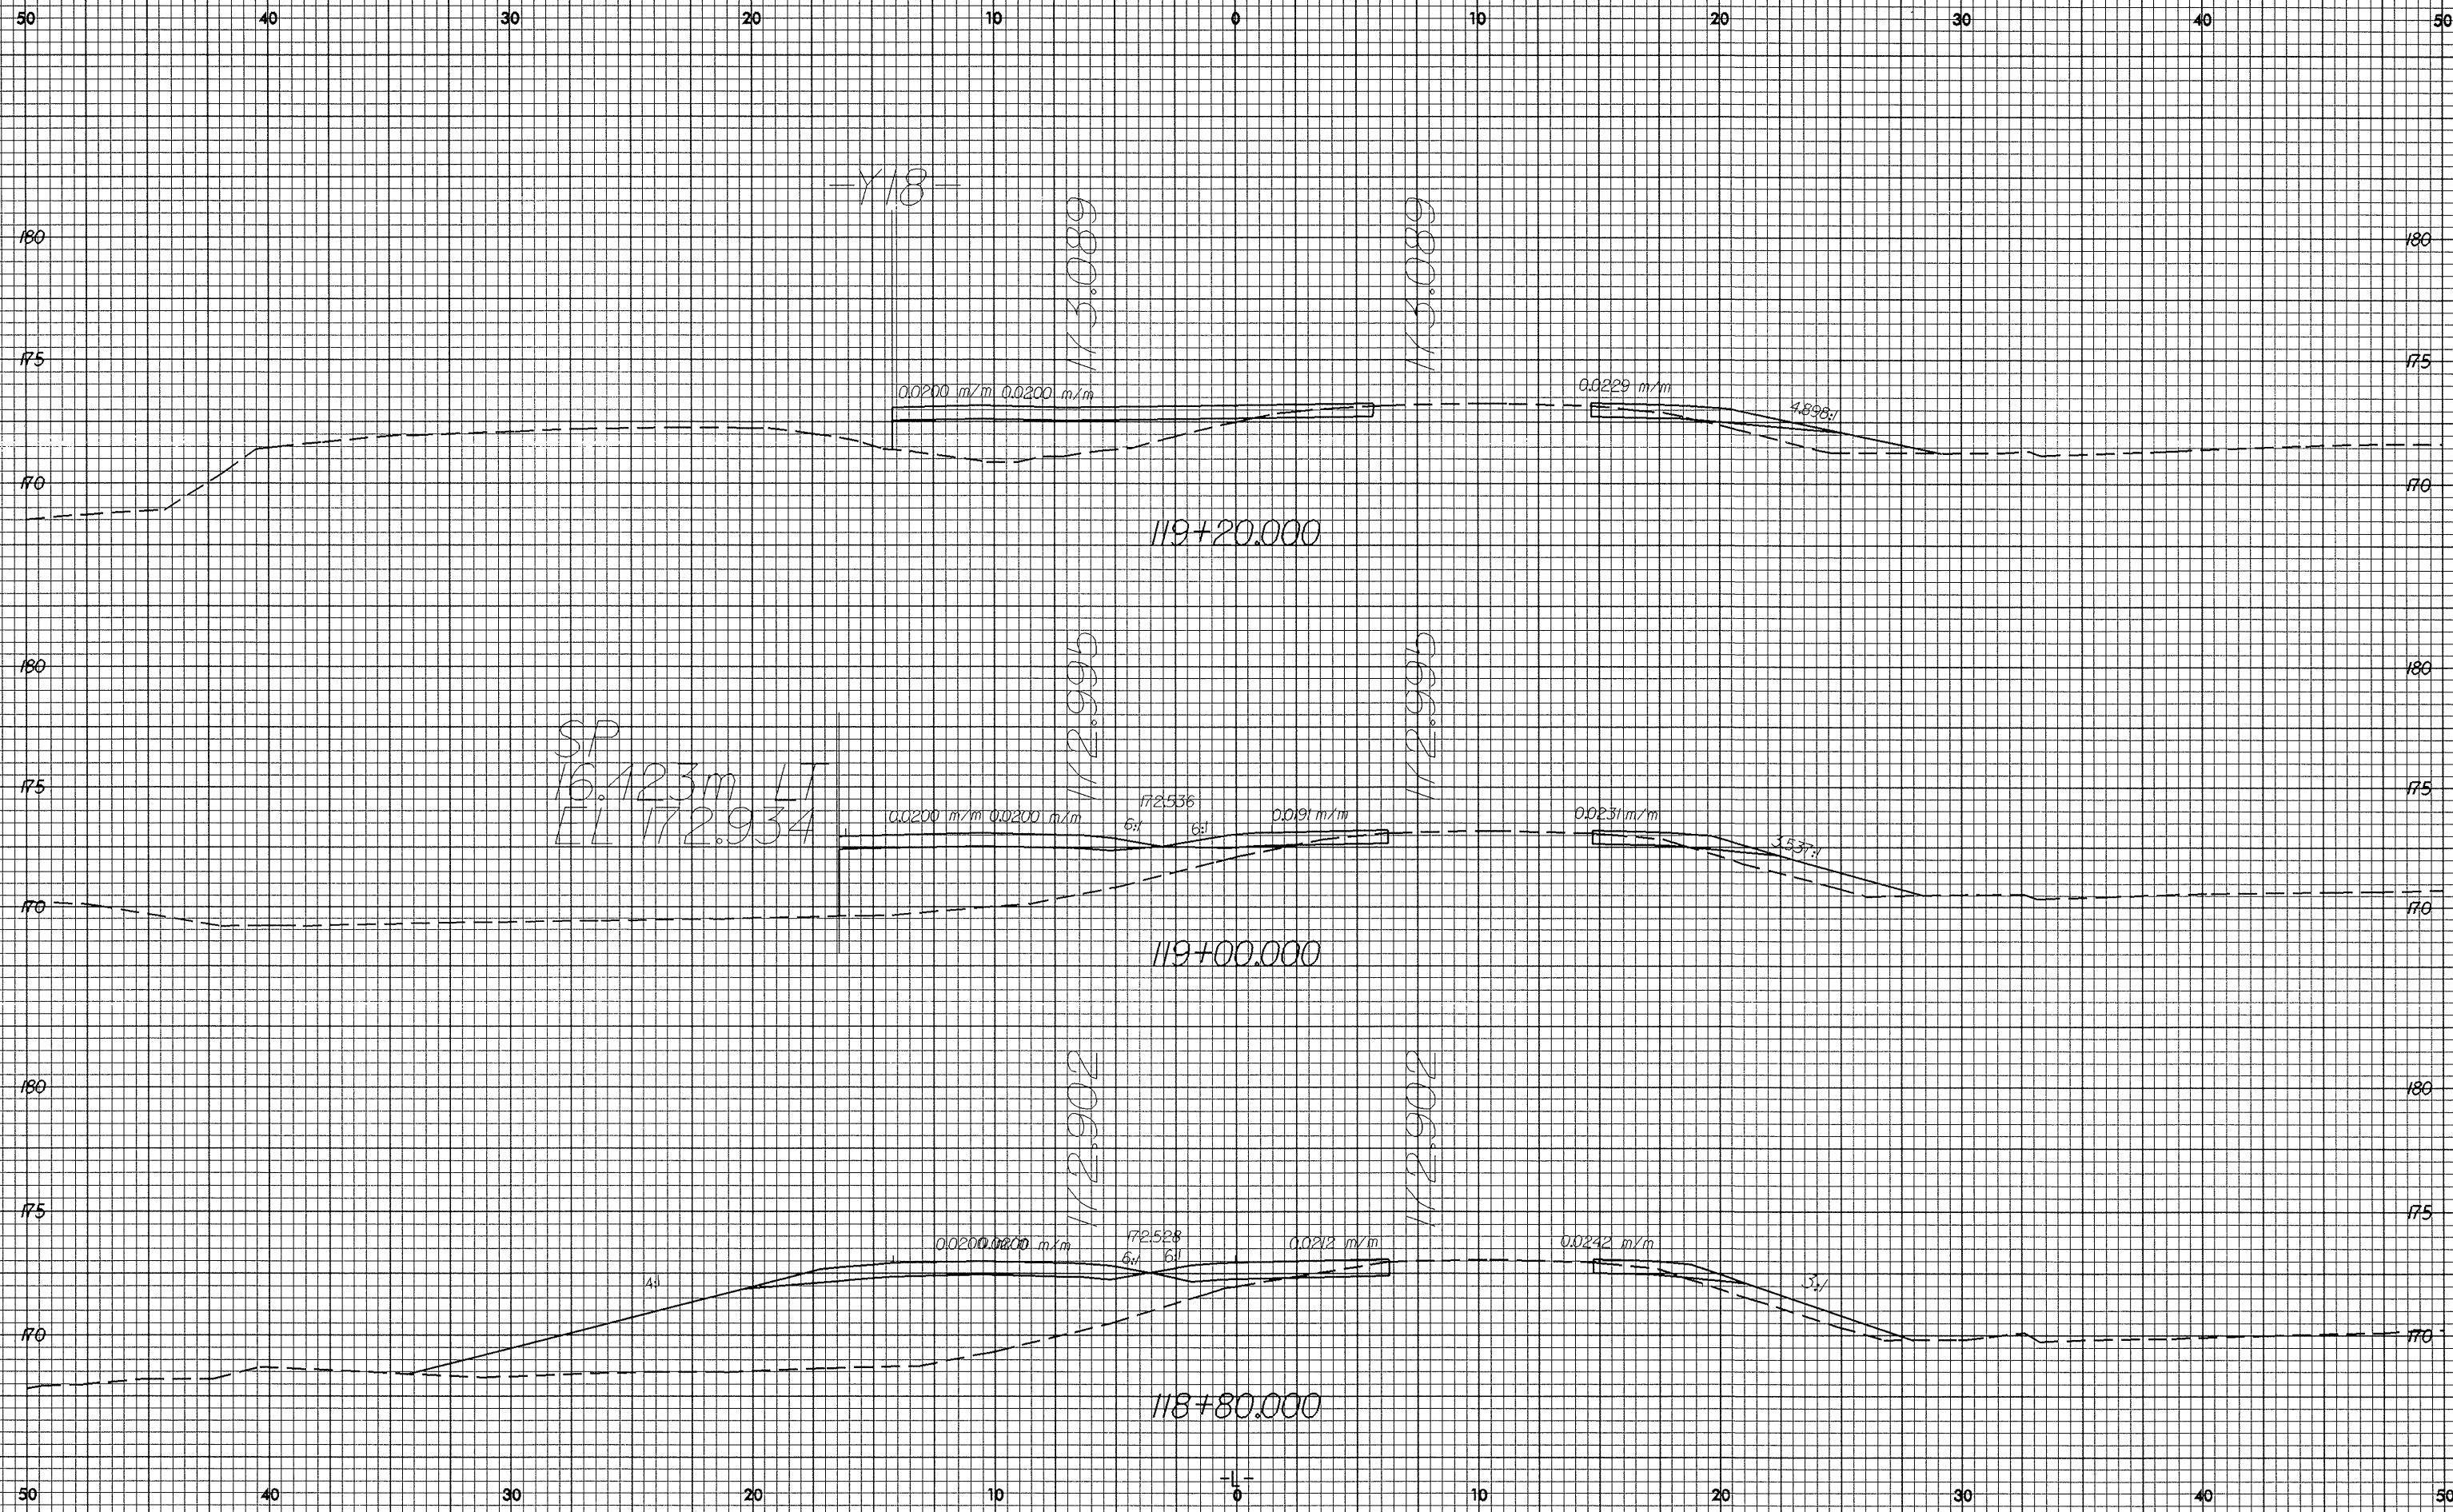

83-NOV-2003 15:56
R:\NOV\11\21 00187117