



10/26/09

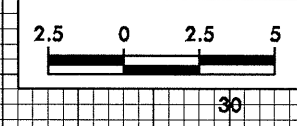

PROJECT REFERENCE NO. R-2610B	SHEET NO. X-128
----------------------------------	--------------------

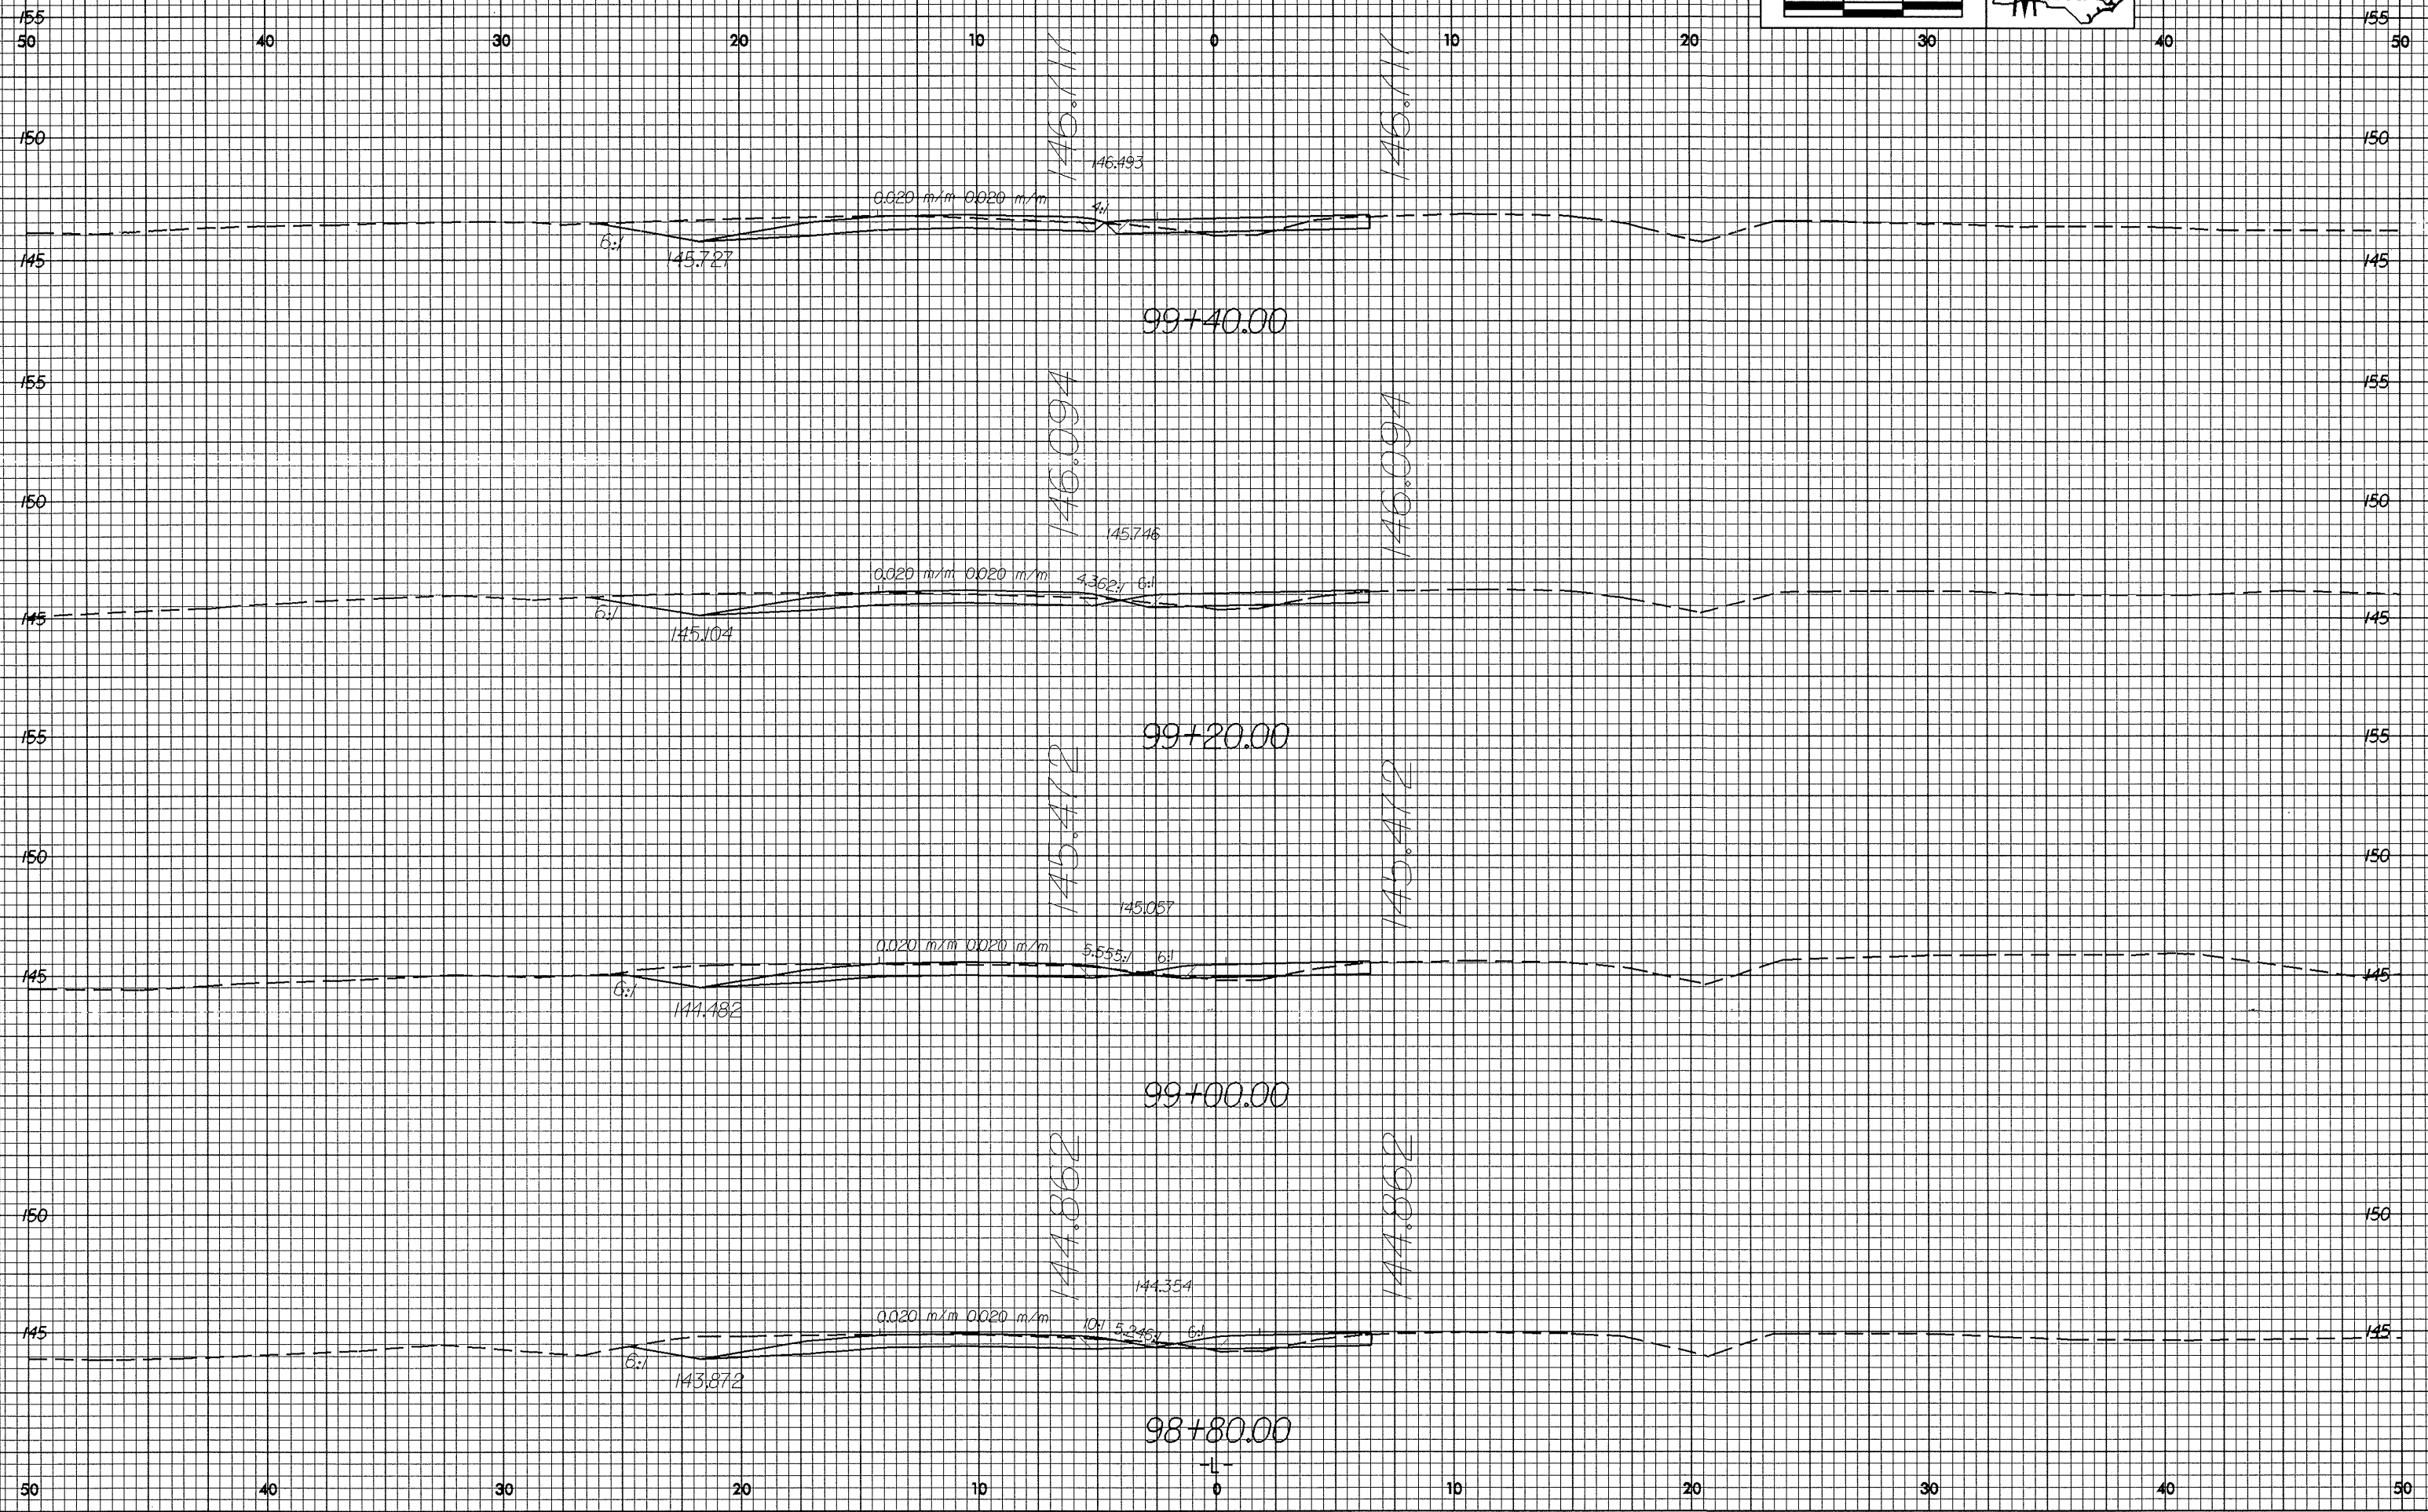

03-MAY-2009 15:47 101x28.sp