



12/22/99

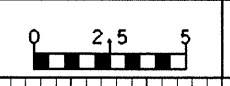

PROJECT REFERENCE NO. R-2610B	SHEET NO. X-122
----------------------------------	--------------------

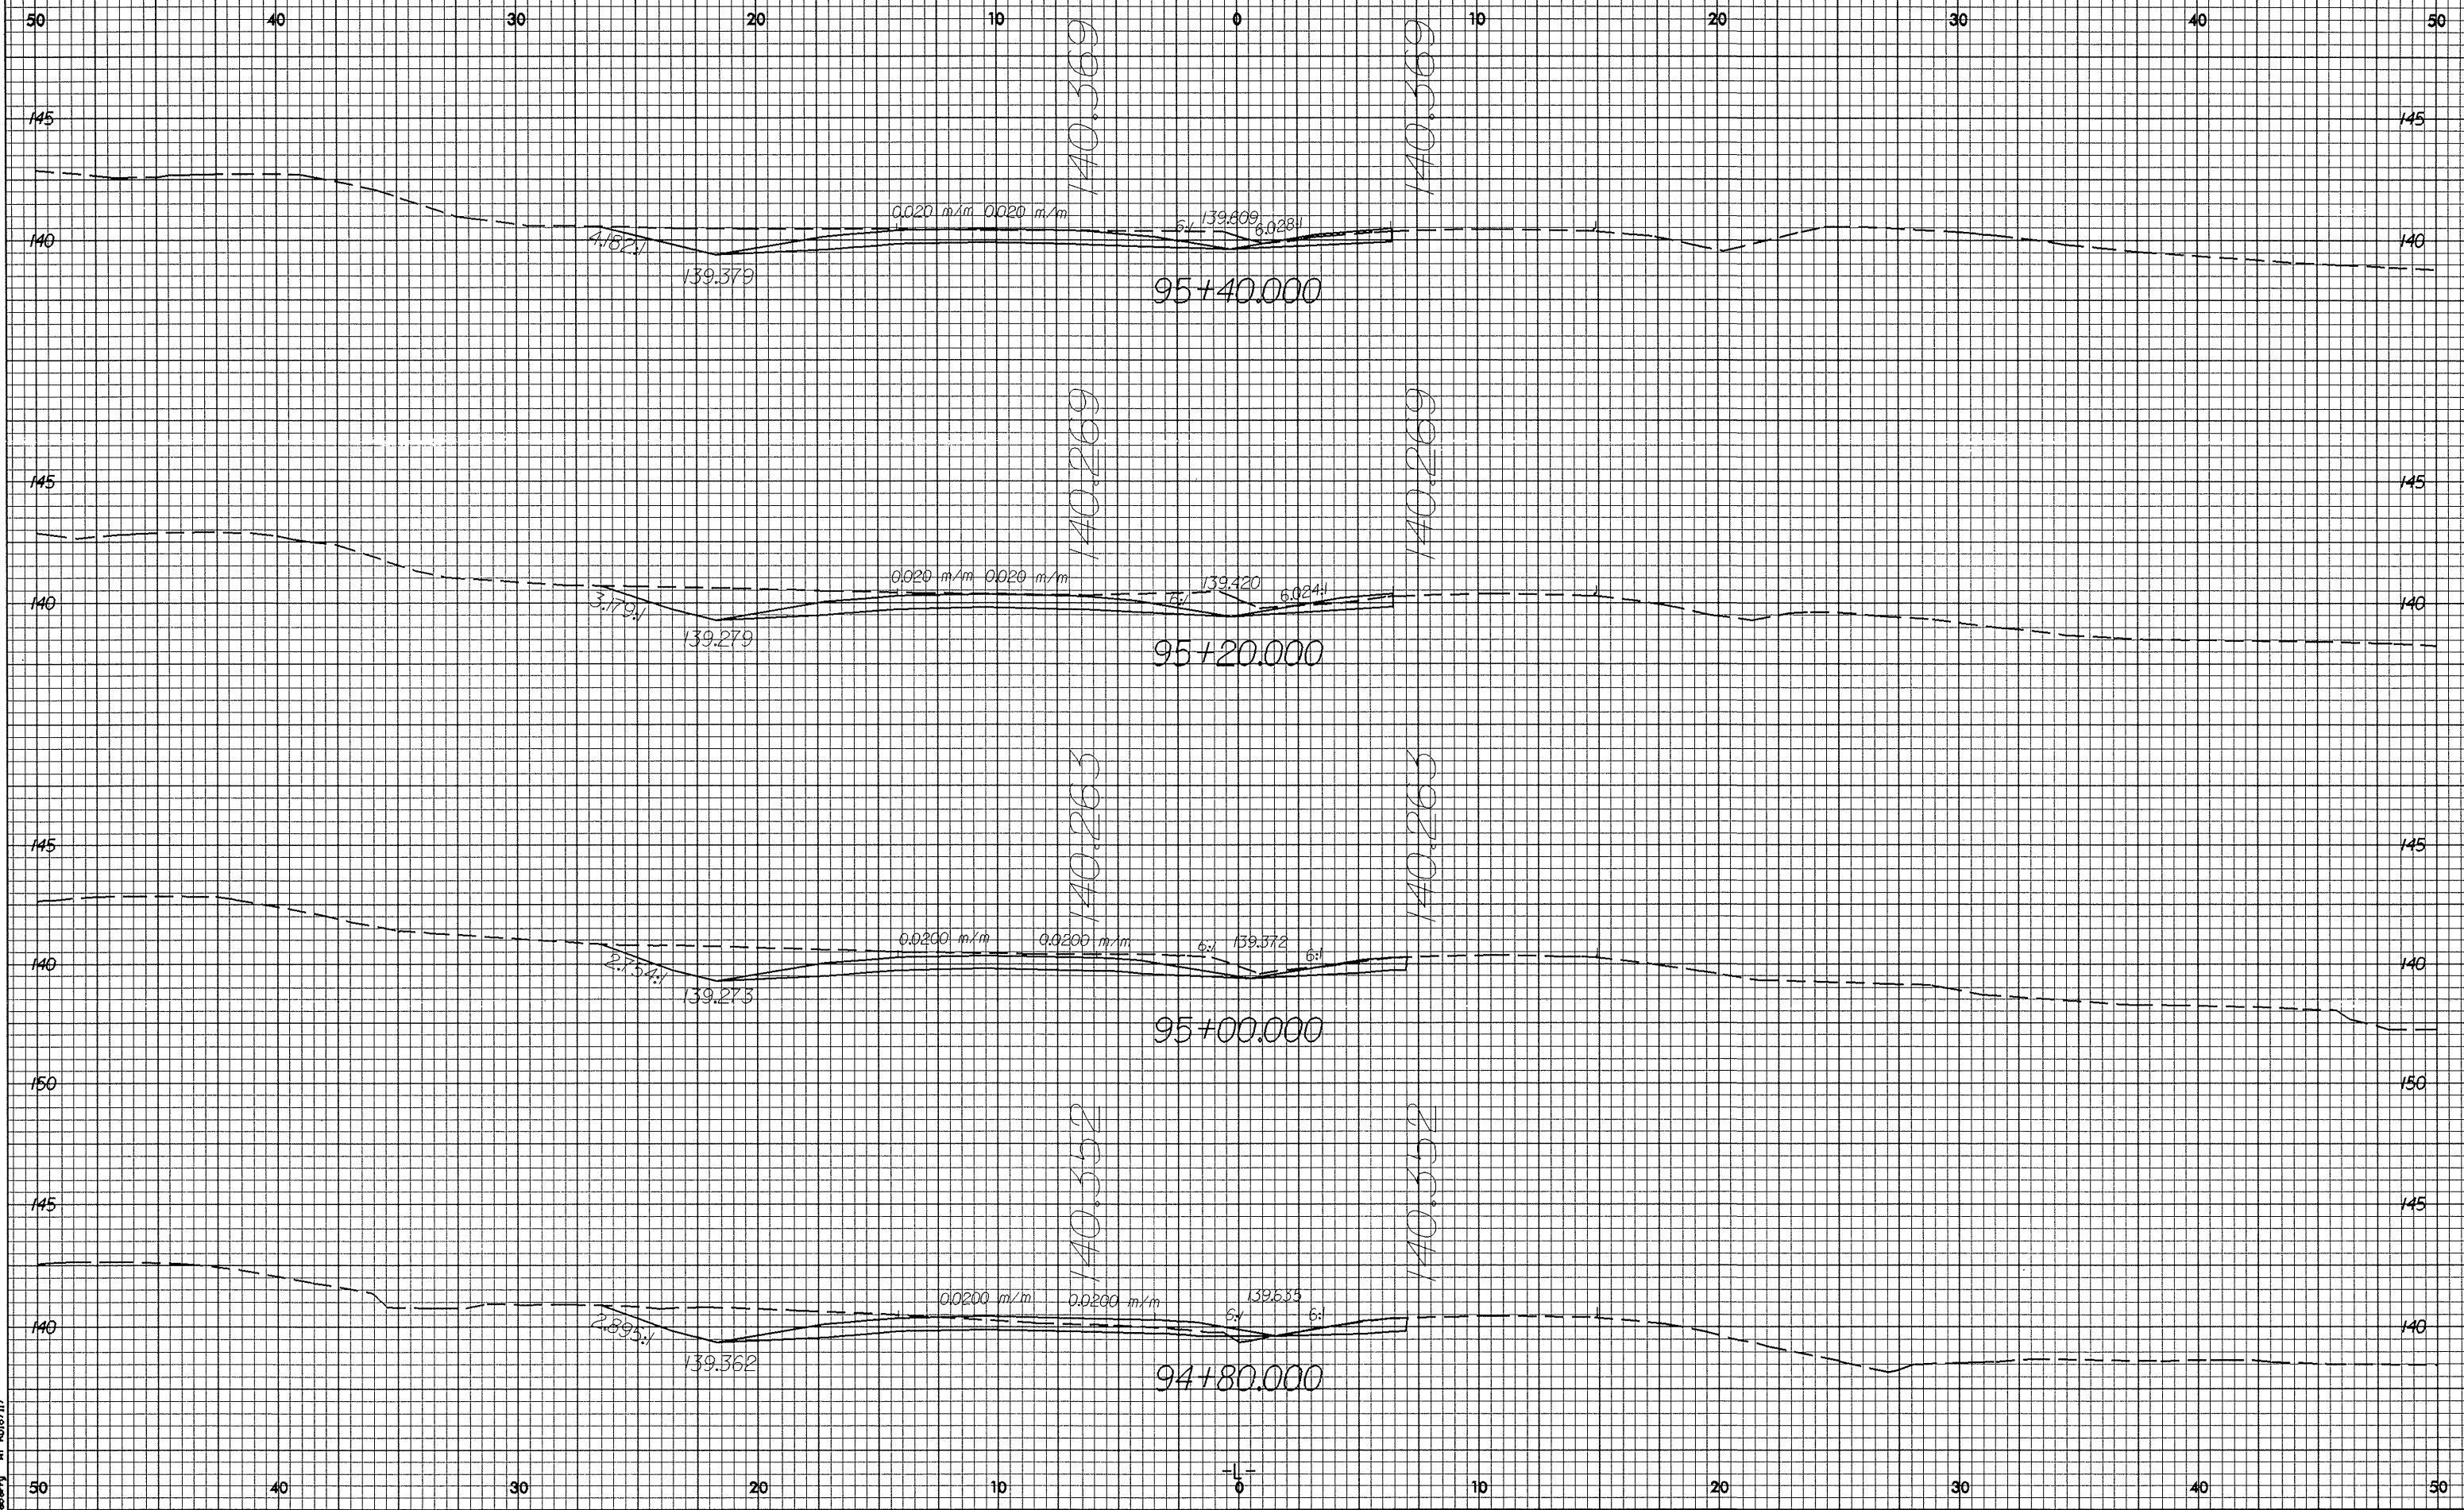

83-NOV-2003 15:46
R0187117