



0.22/98

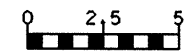

PROJECT REFERENCE NO.
R-2610B

SHEET NO.
X-121

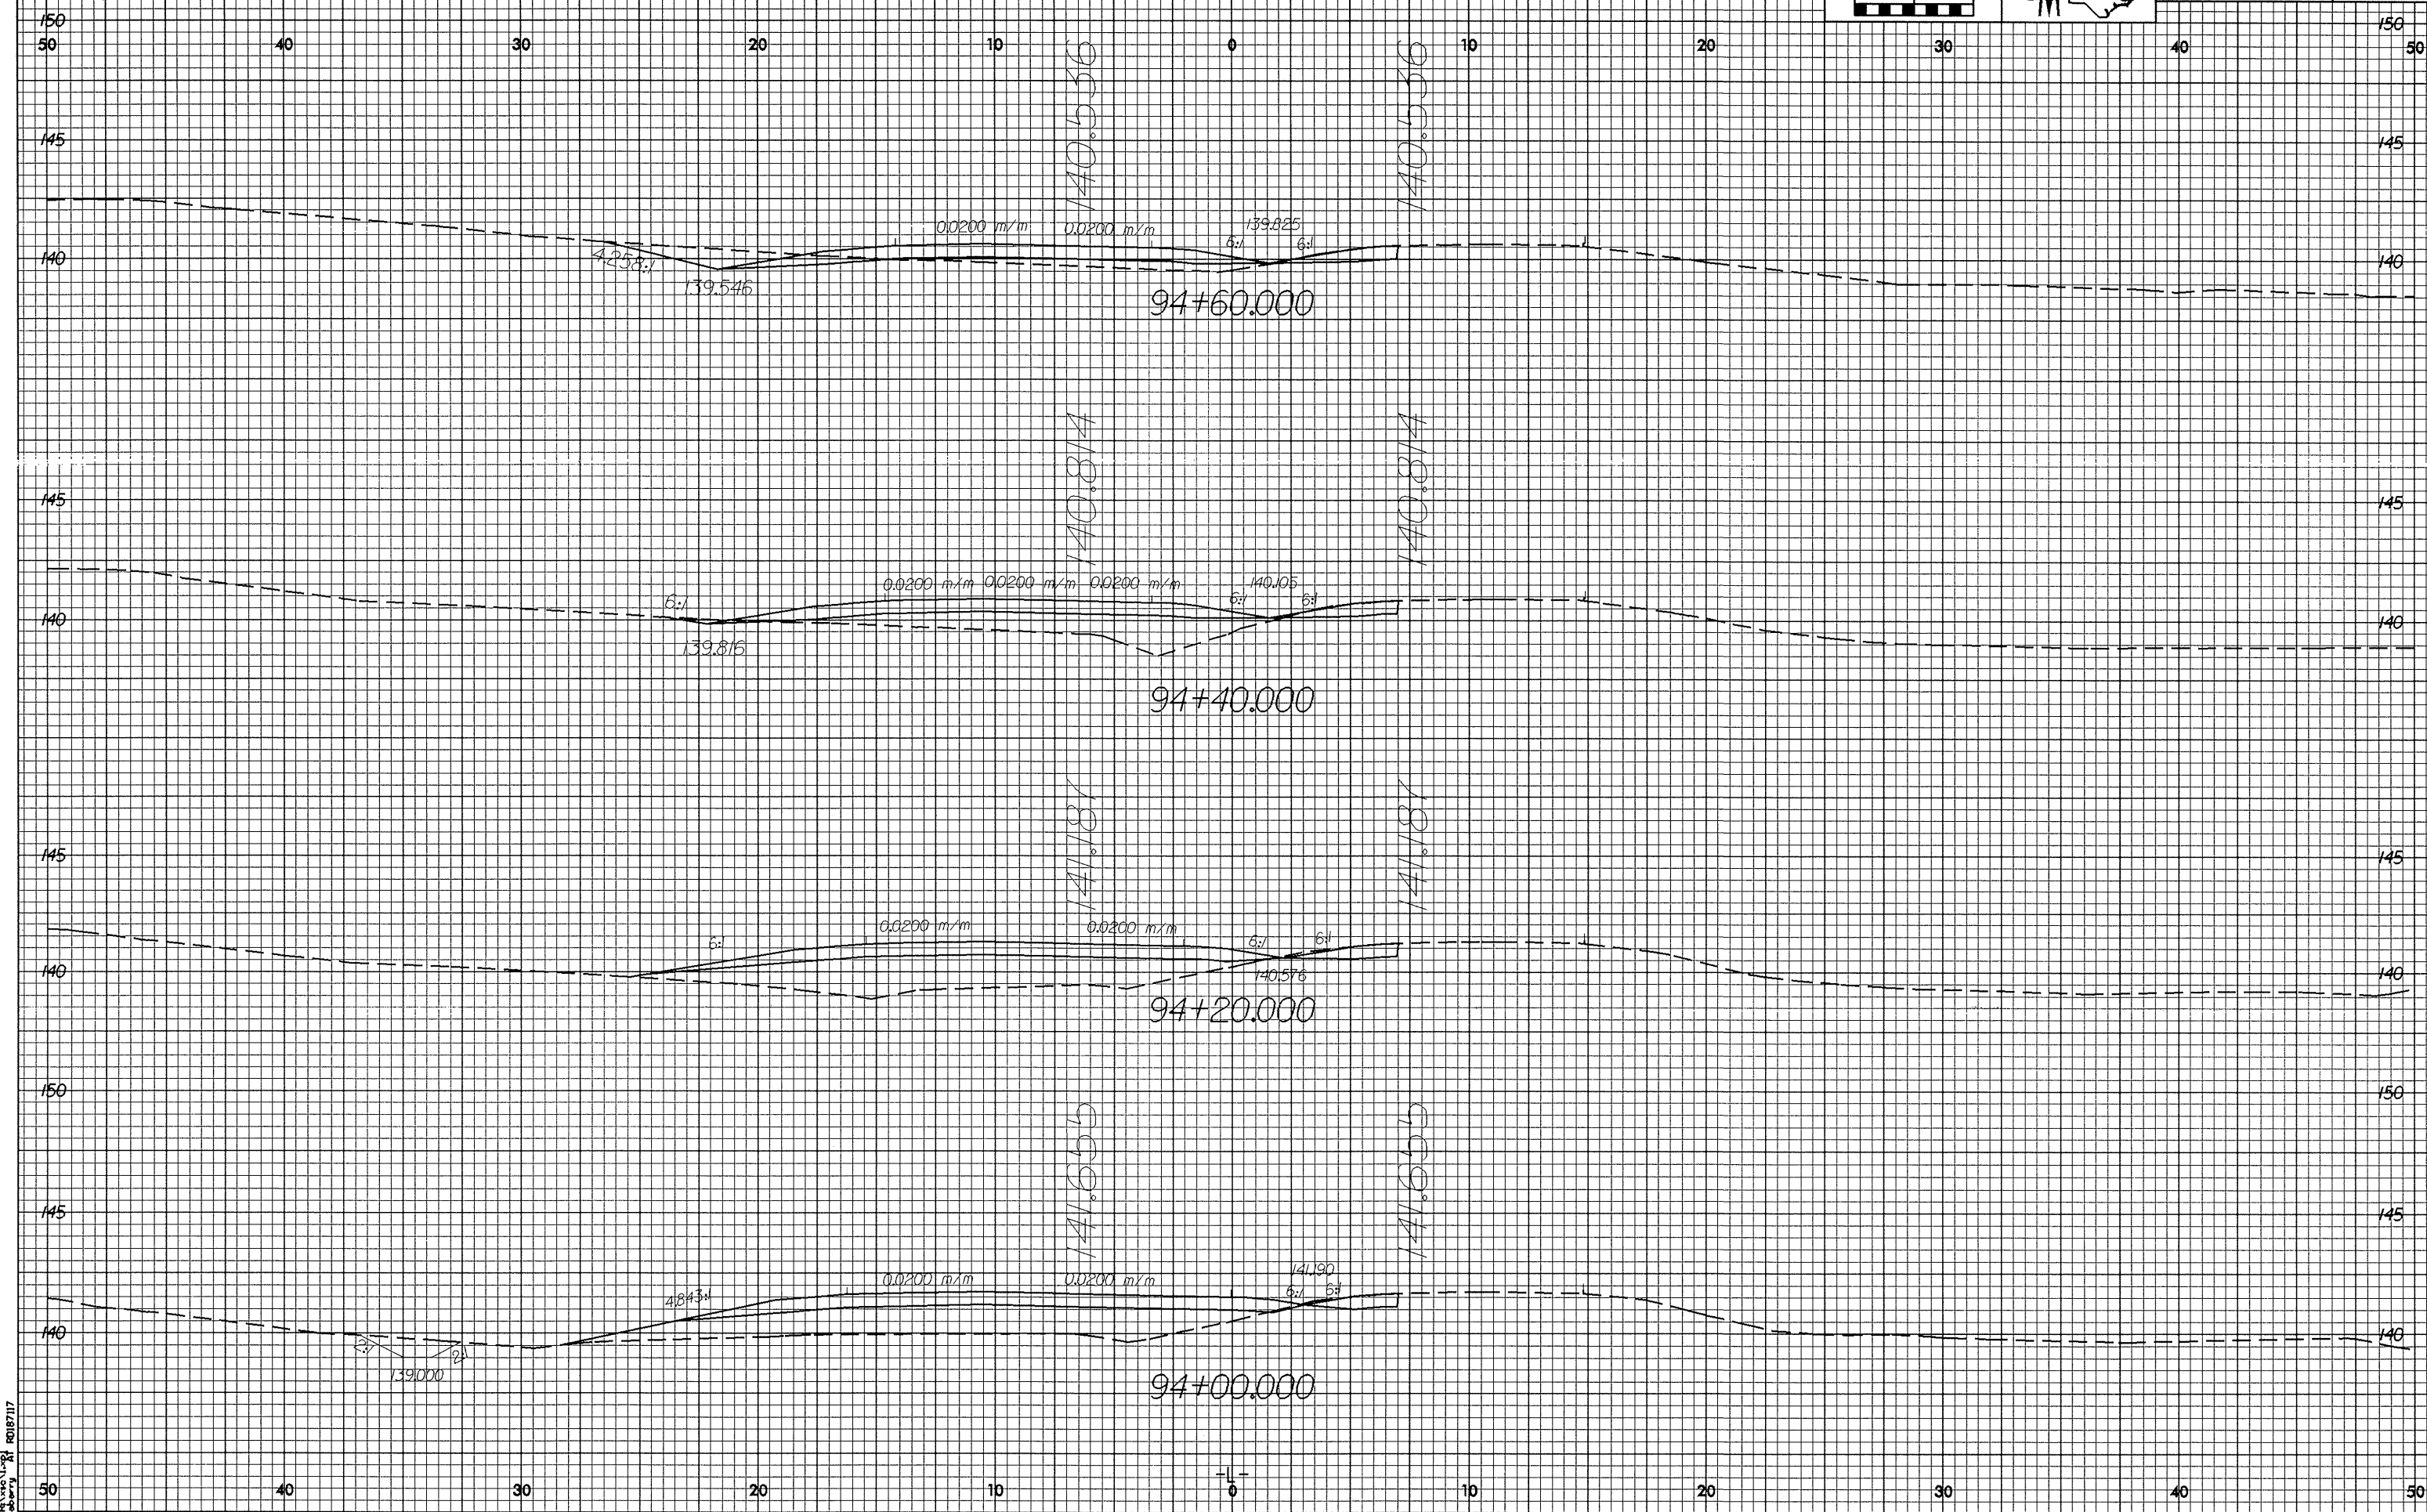

83-NOV-2003 15:40
R0187117