



17/22/08

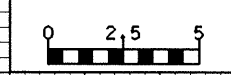

PROJECT REFERENCE NO. R-2610B SHEET NO. X-119

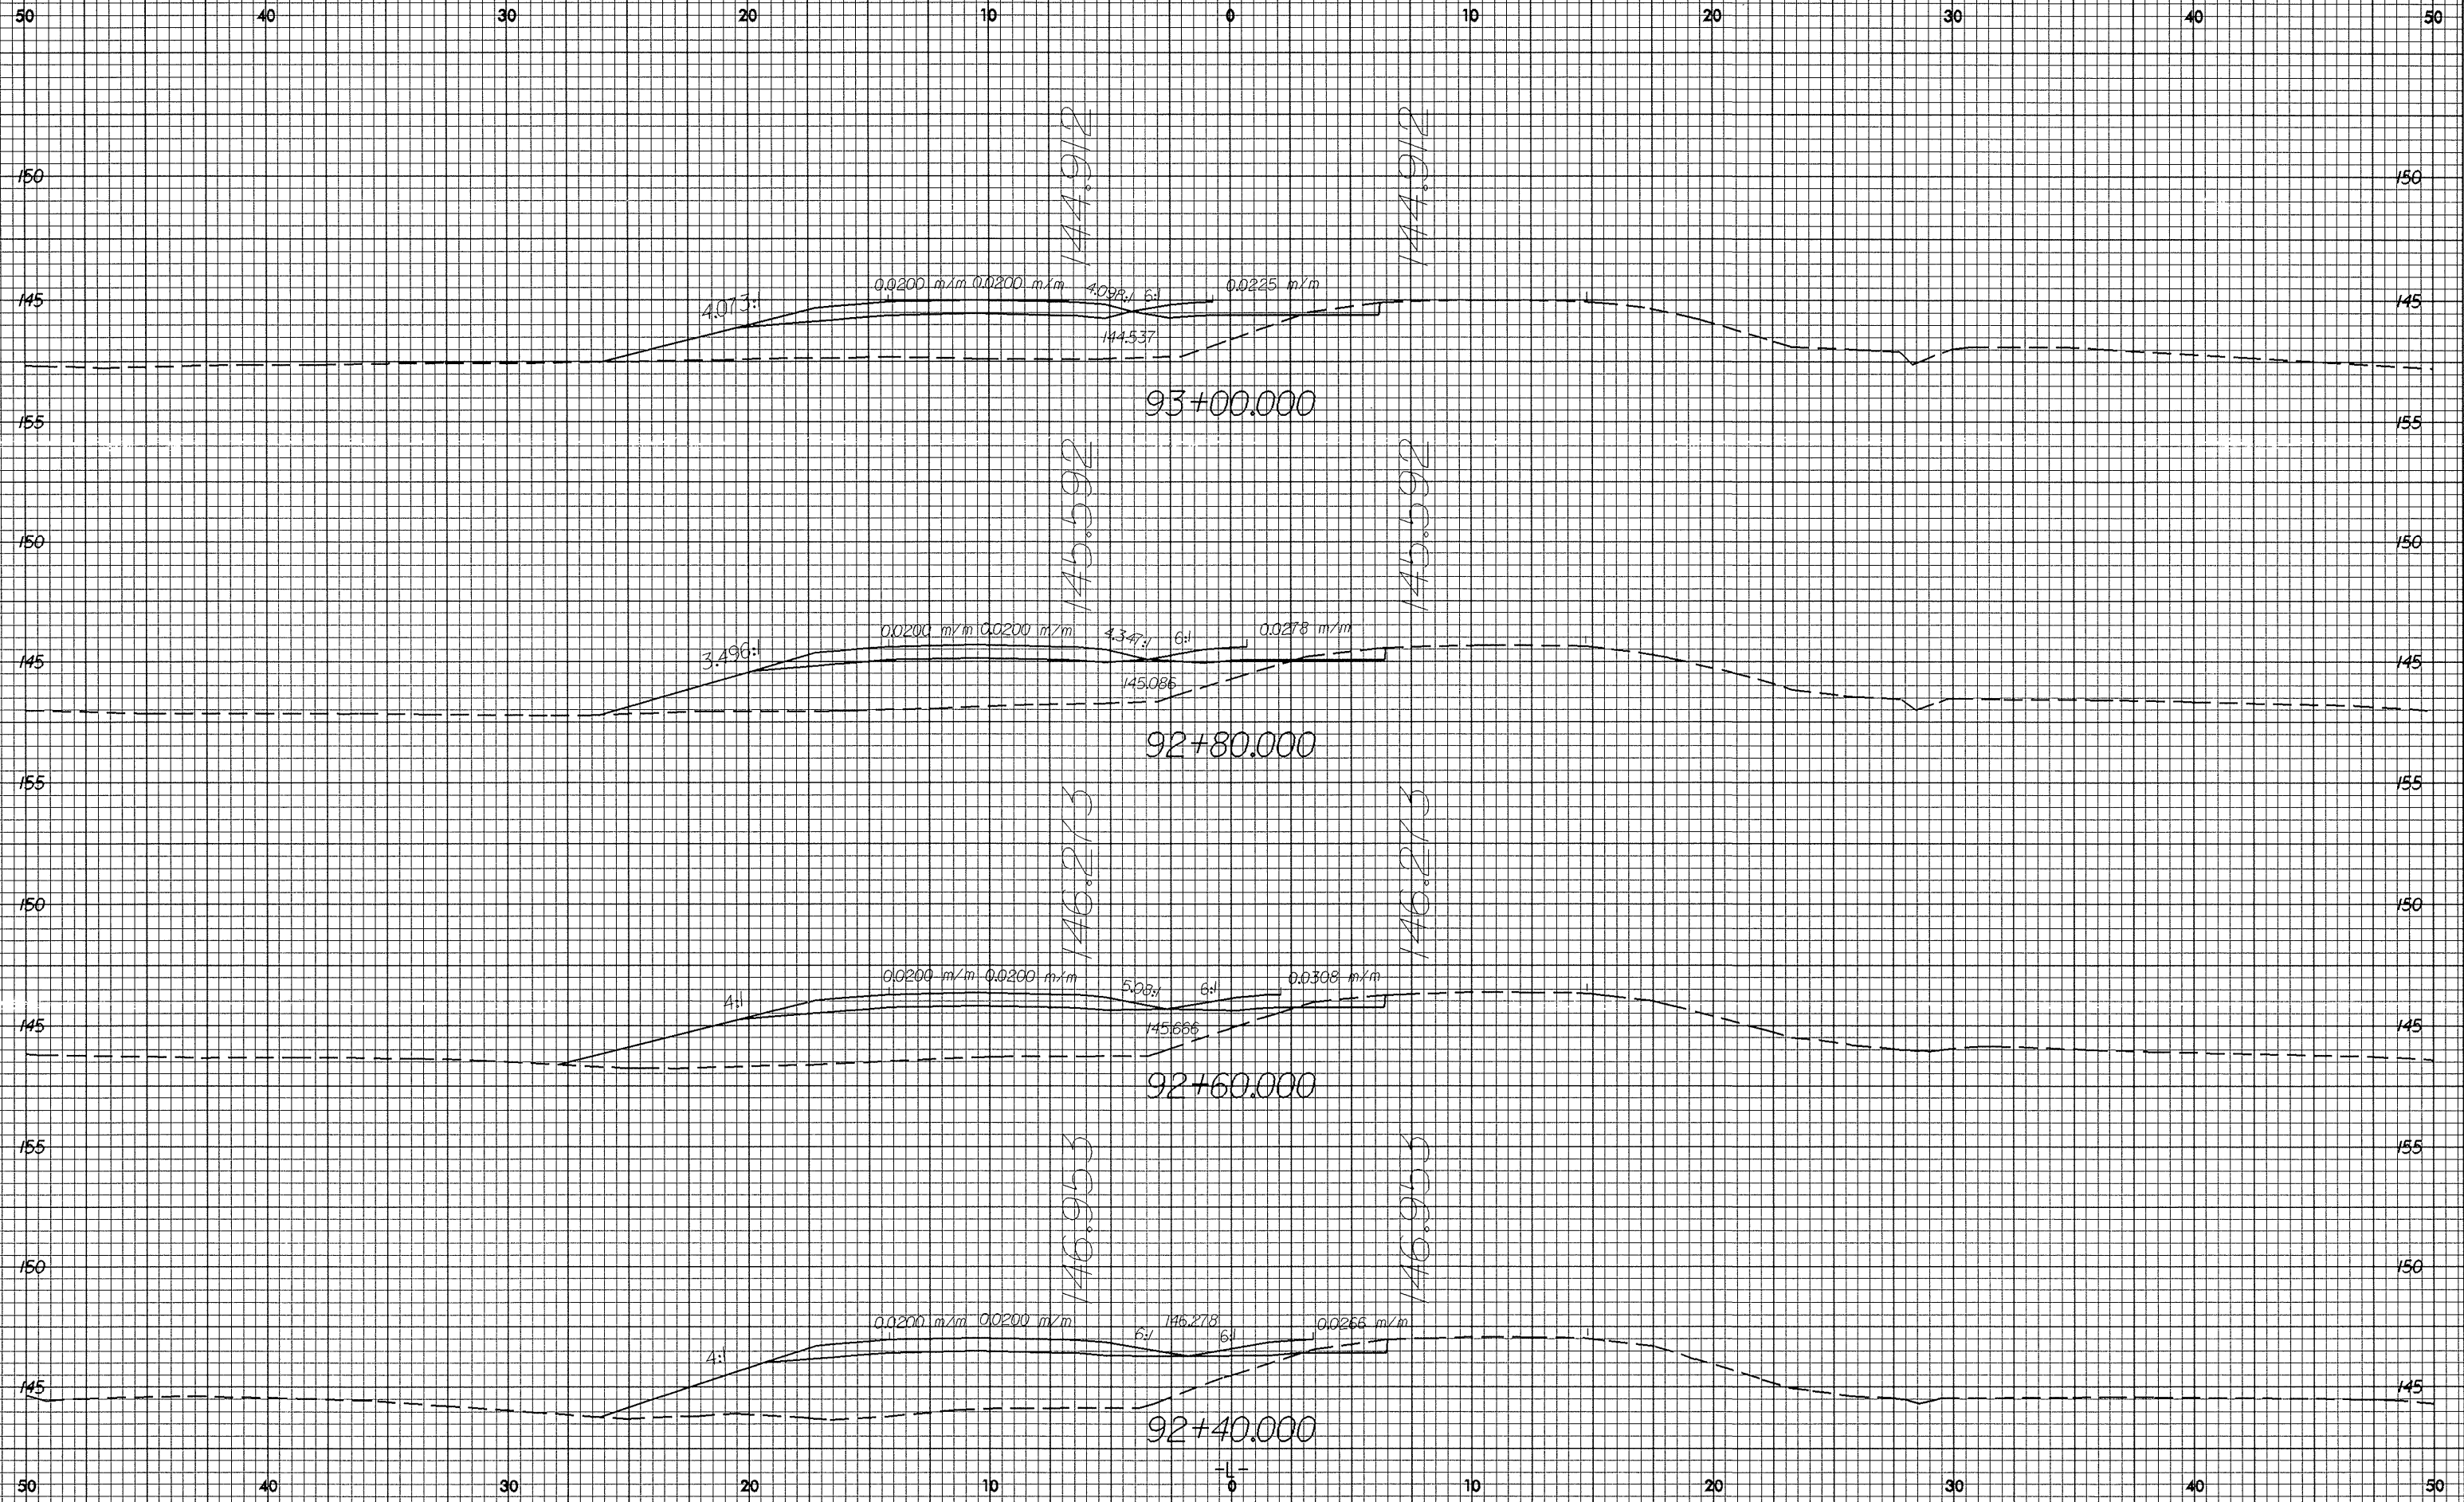

83-NOV-2003 15:38
R:\proj\2610B\2610B117