



12/22/99

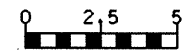


PROJECT REFERENCE NO.
R-2610B

SHEET NO.
X-116

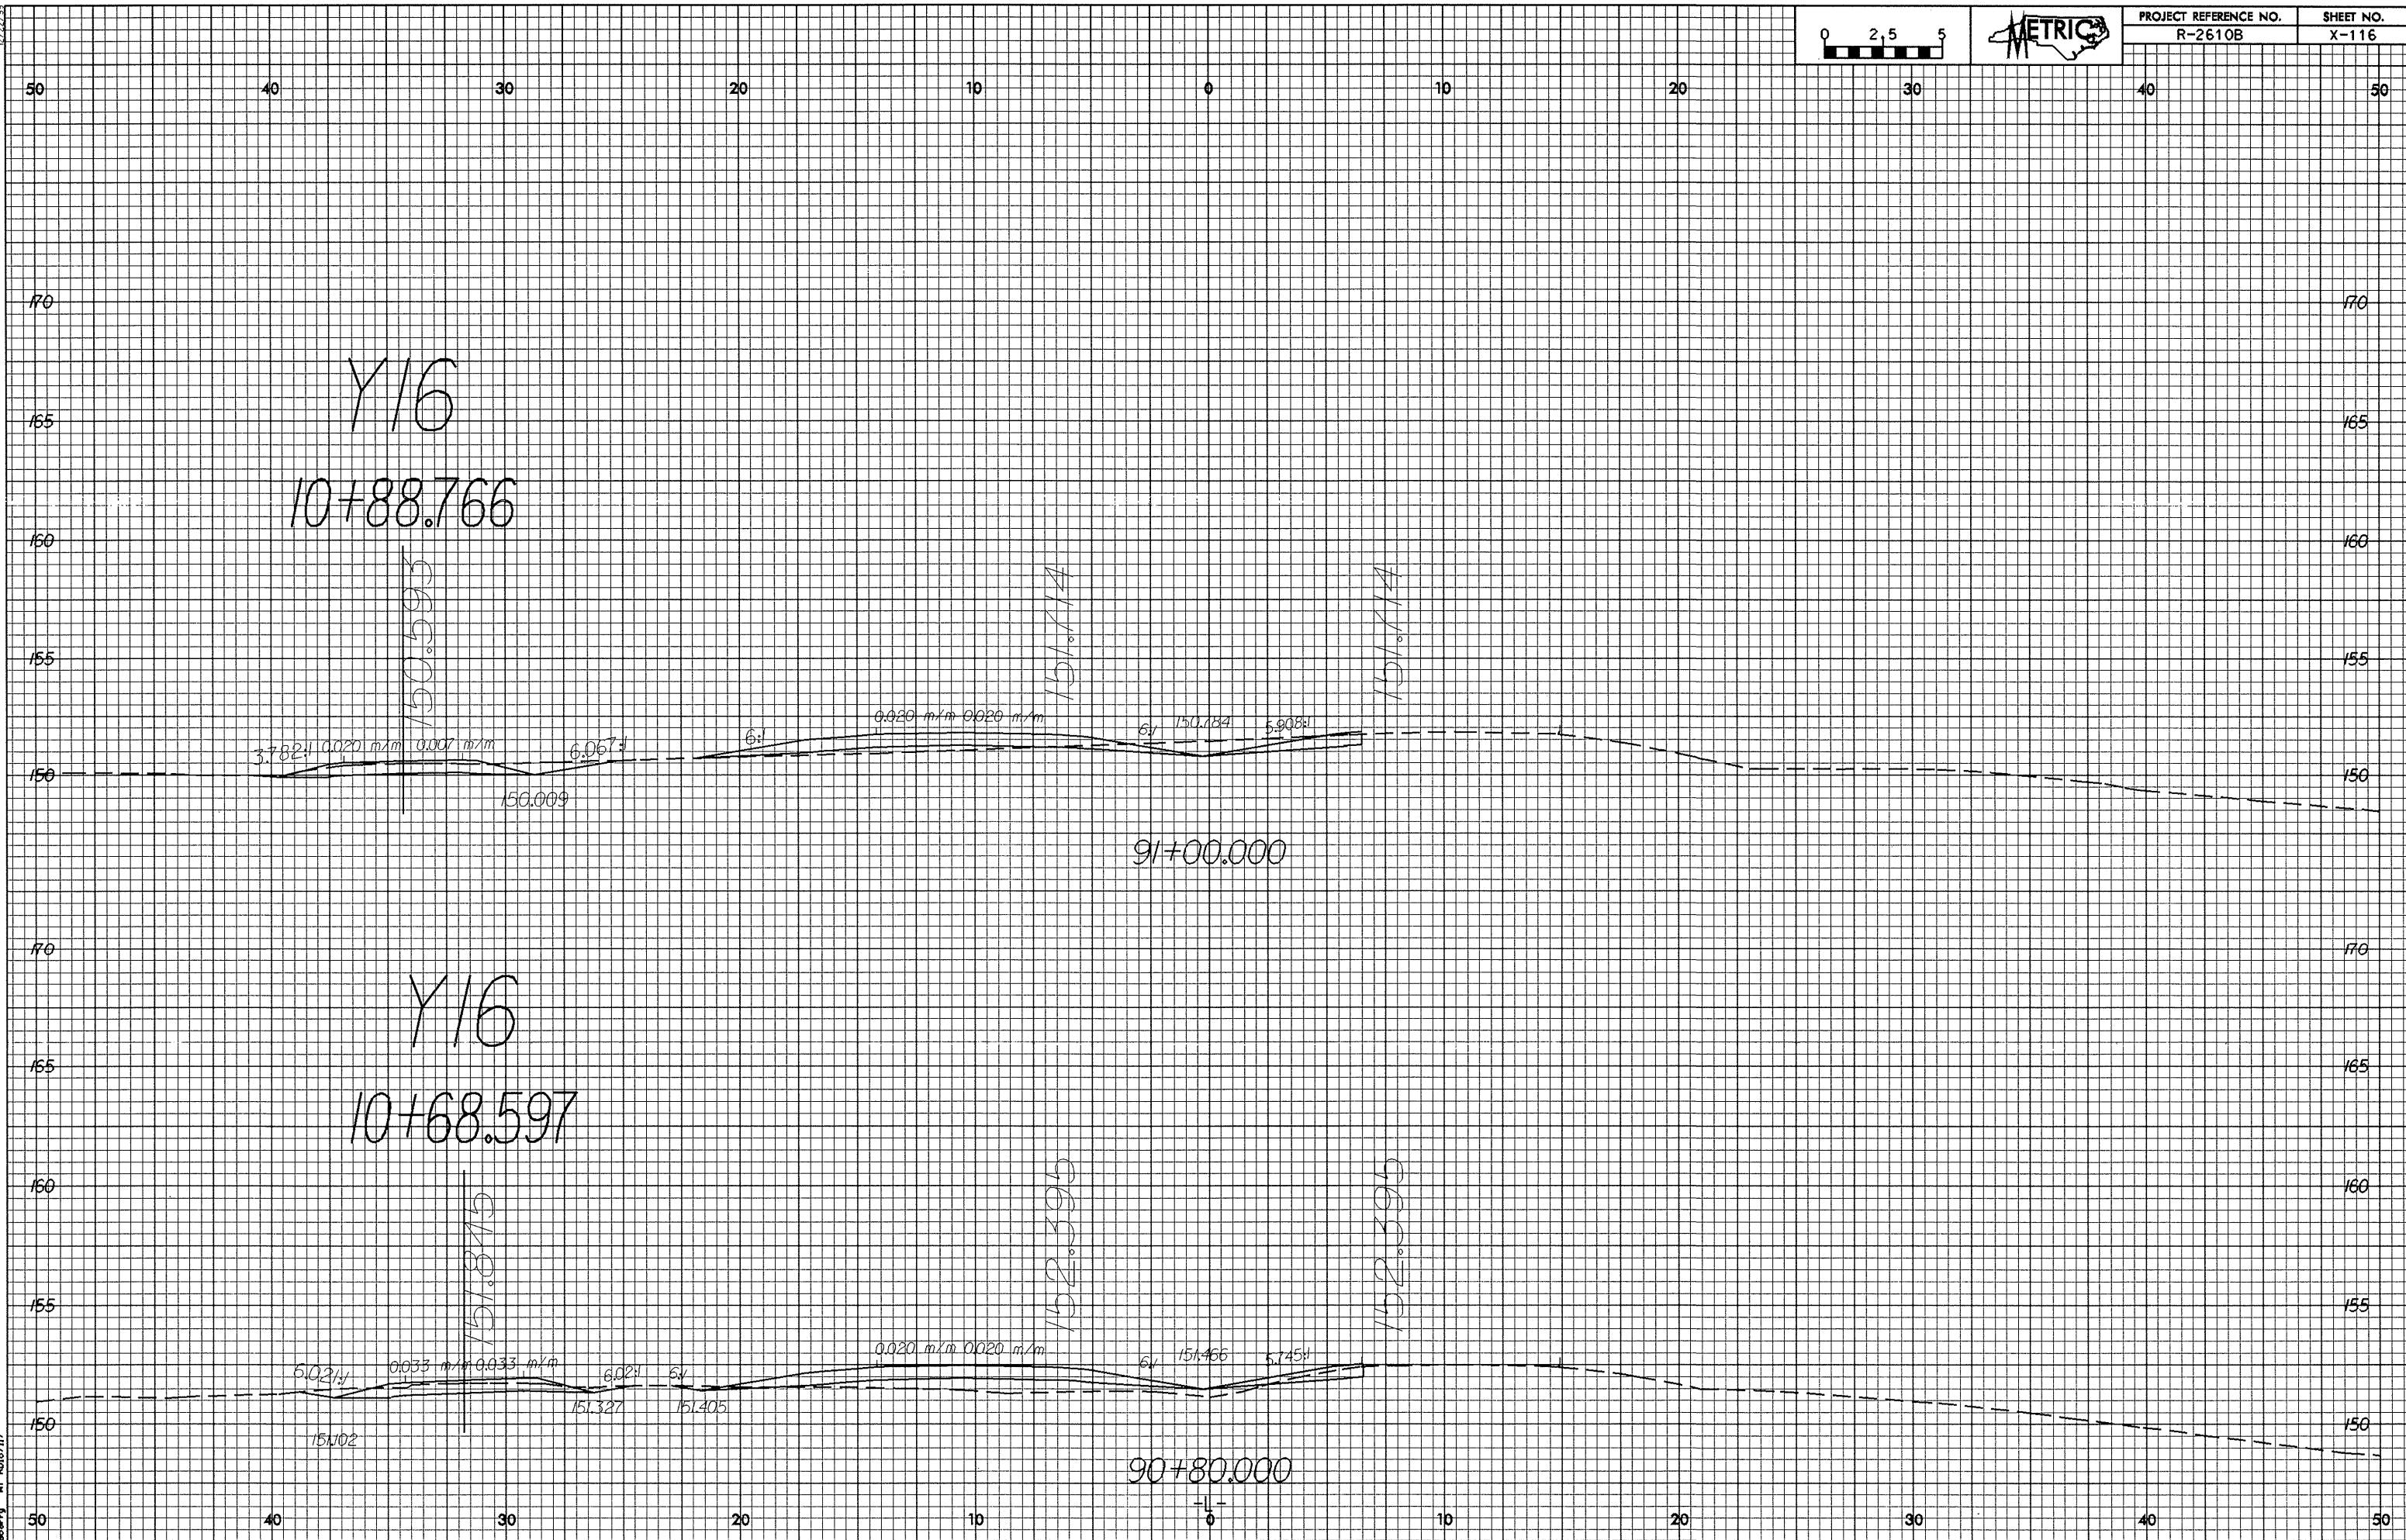


Y16
10+88.766

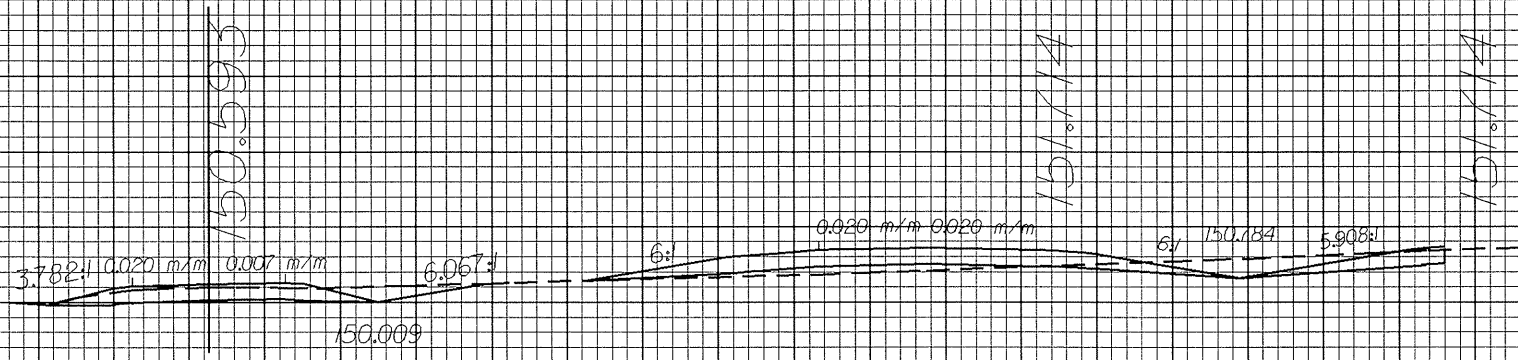

91+00.000

Y16
10+68.597

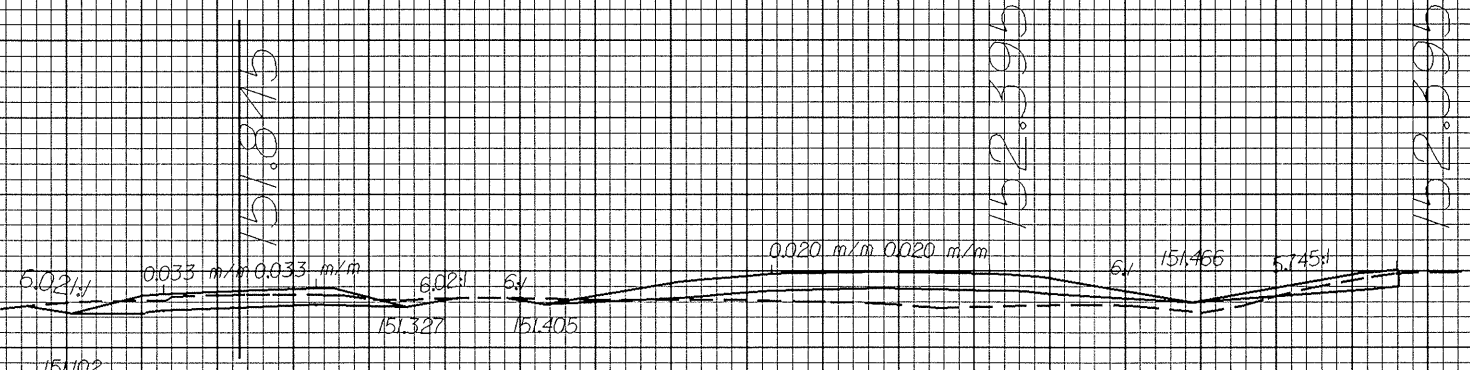

90+80.000

8-NOV-2003 15:37
R018717