



02/22/99

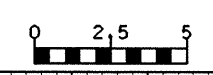

PROJECT REFERENCE NO. R-2610B	SHEET NO. X-84
----------------------------------	-------------------

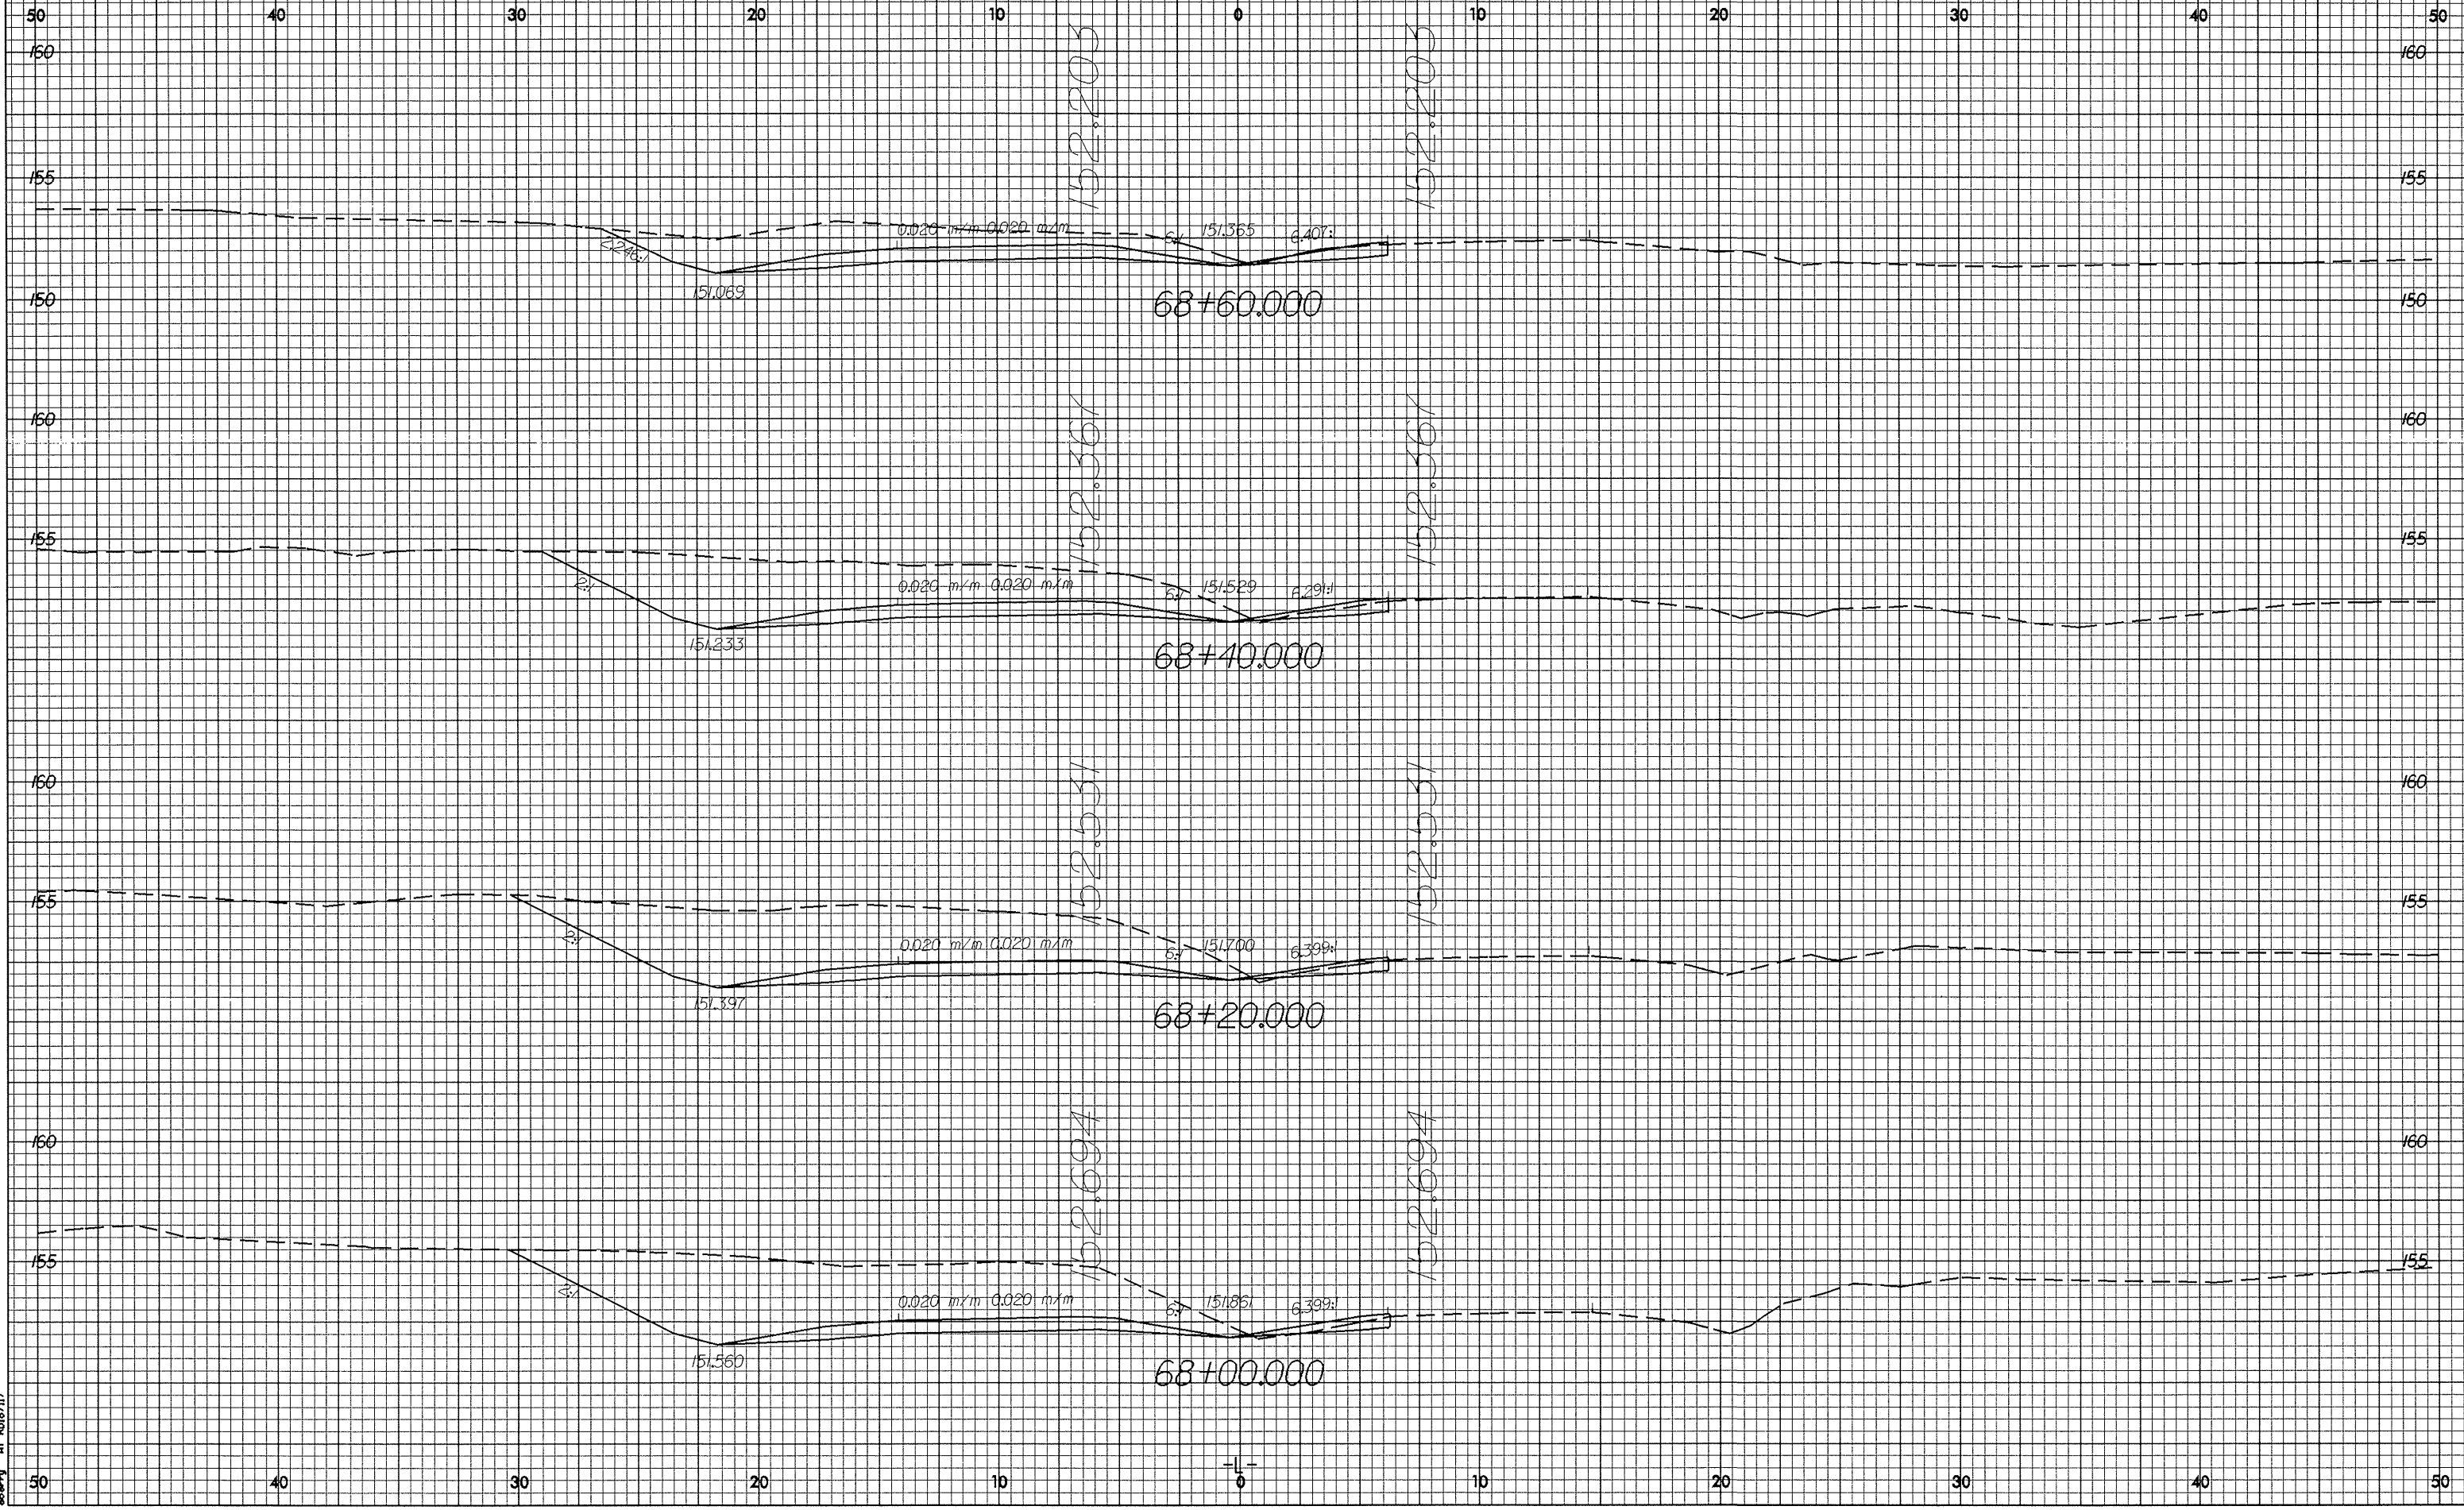

83-NOV-2003 15:22
3000
R0187117