



12/22/99

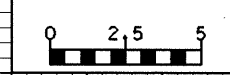

PROJECT REFERENCE NO. R-2610B	SHEET NO. X-75
----------------------------------	-------------------

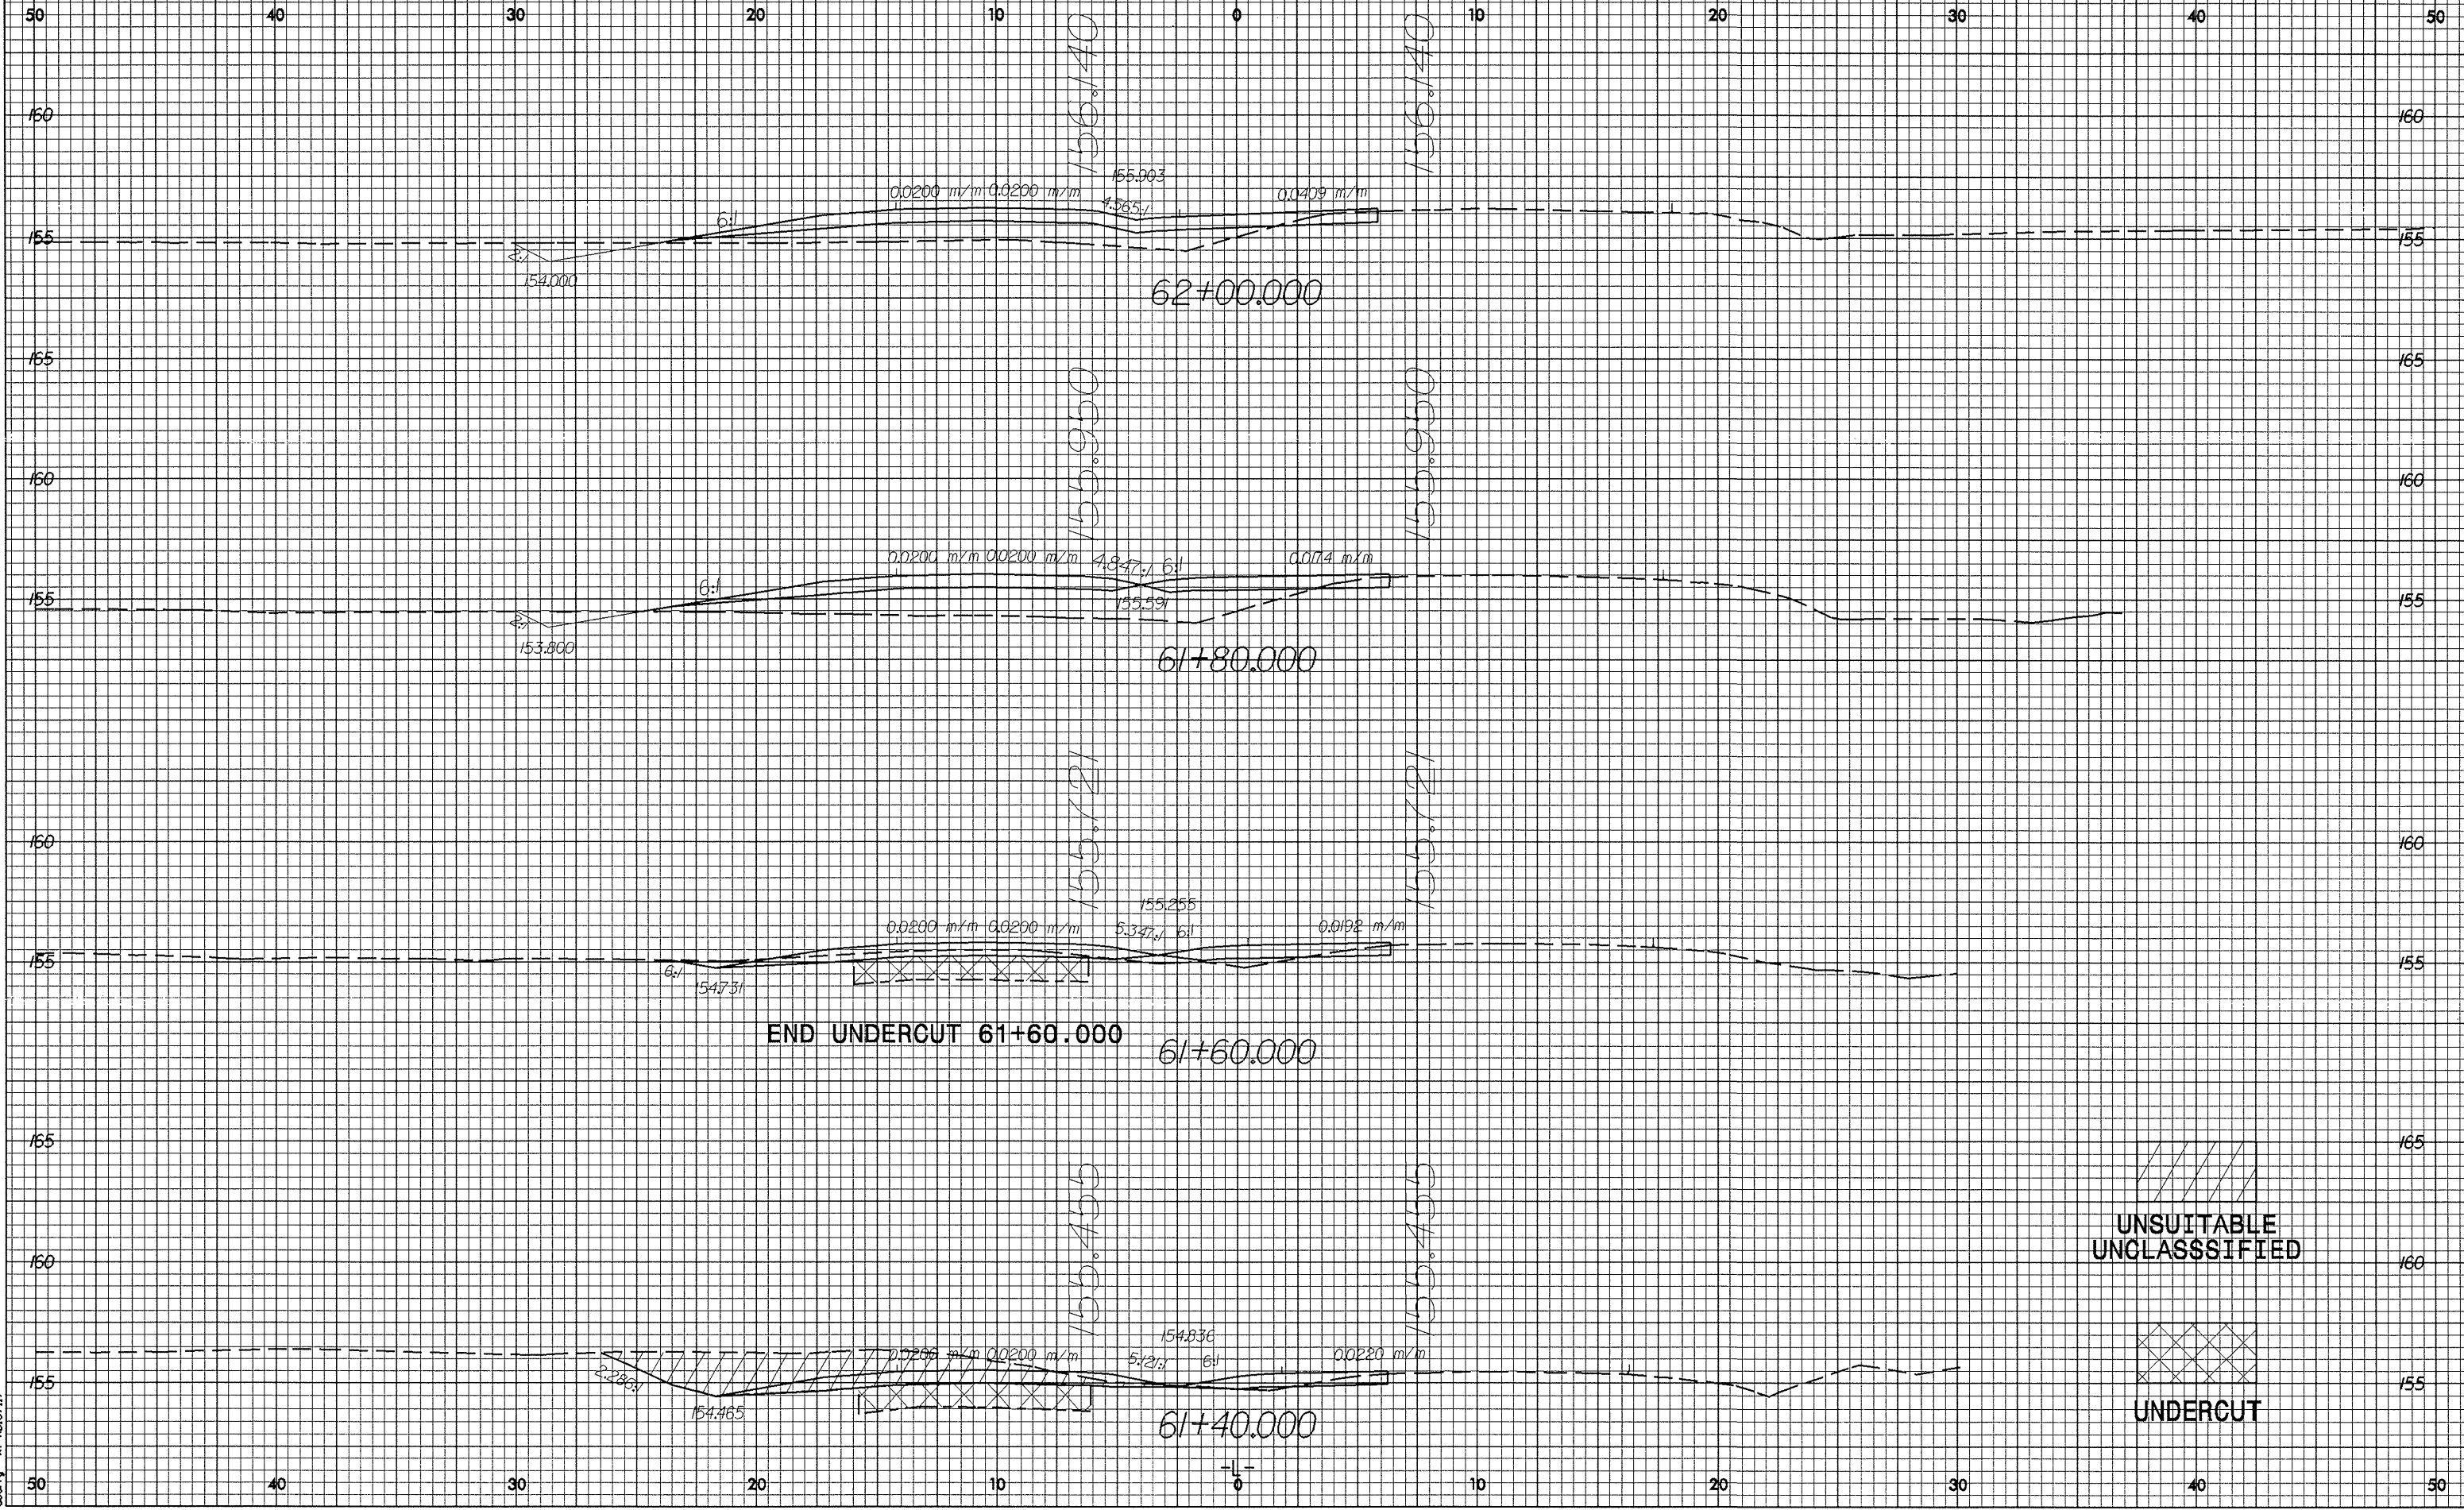

83-101-2893 15-18
3-2-99
R0187117