



12/22/99

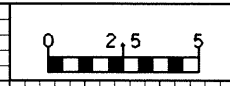

PROJECT REFERENCE NO.
R-2610B

SHEET NO.
X-67A

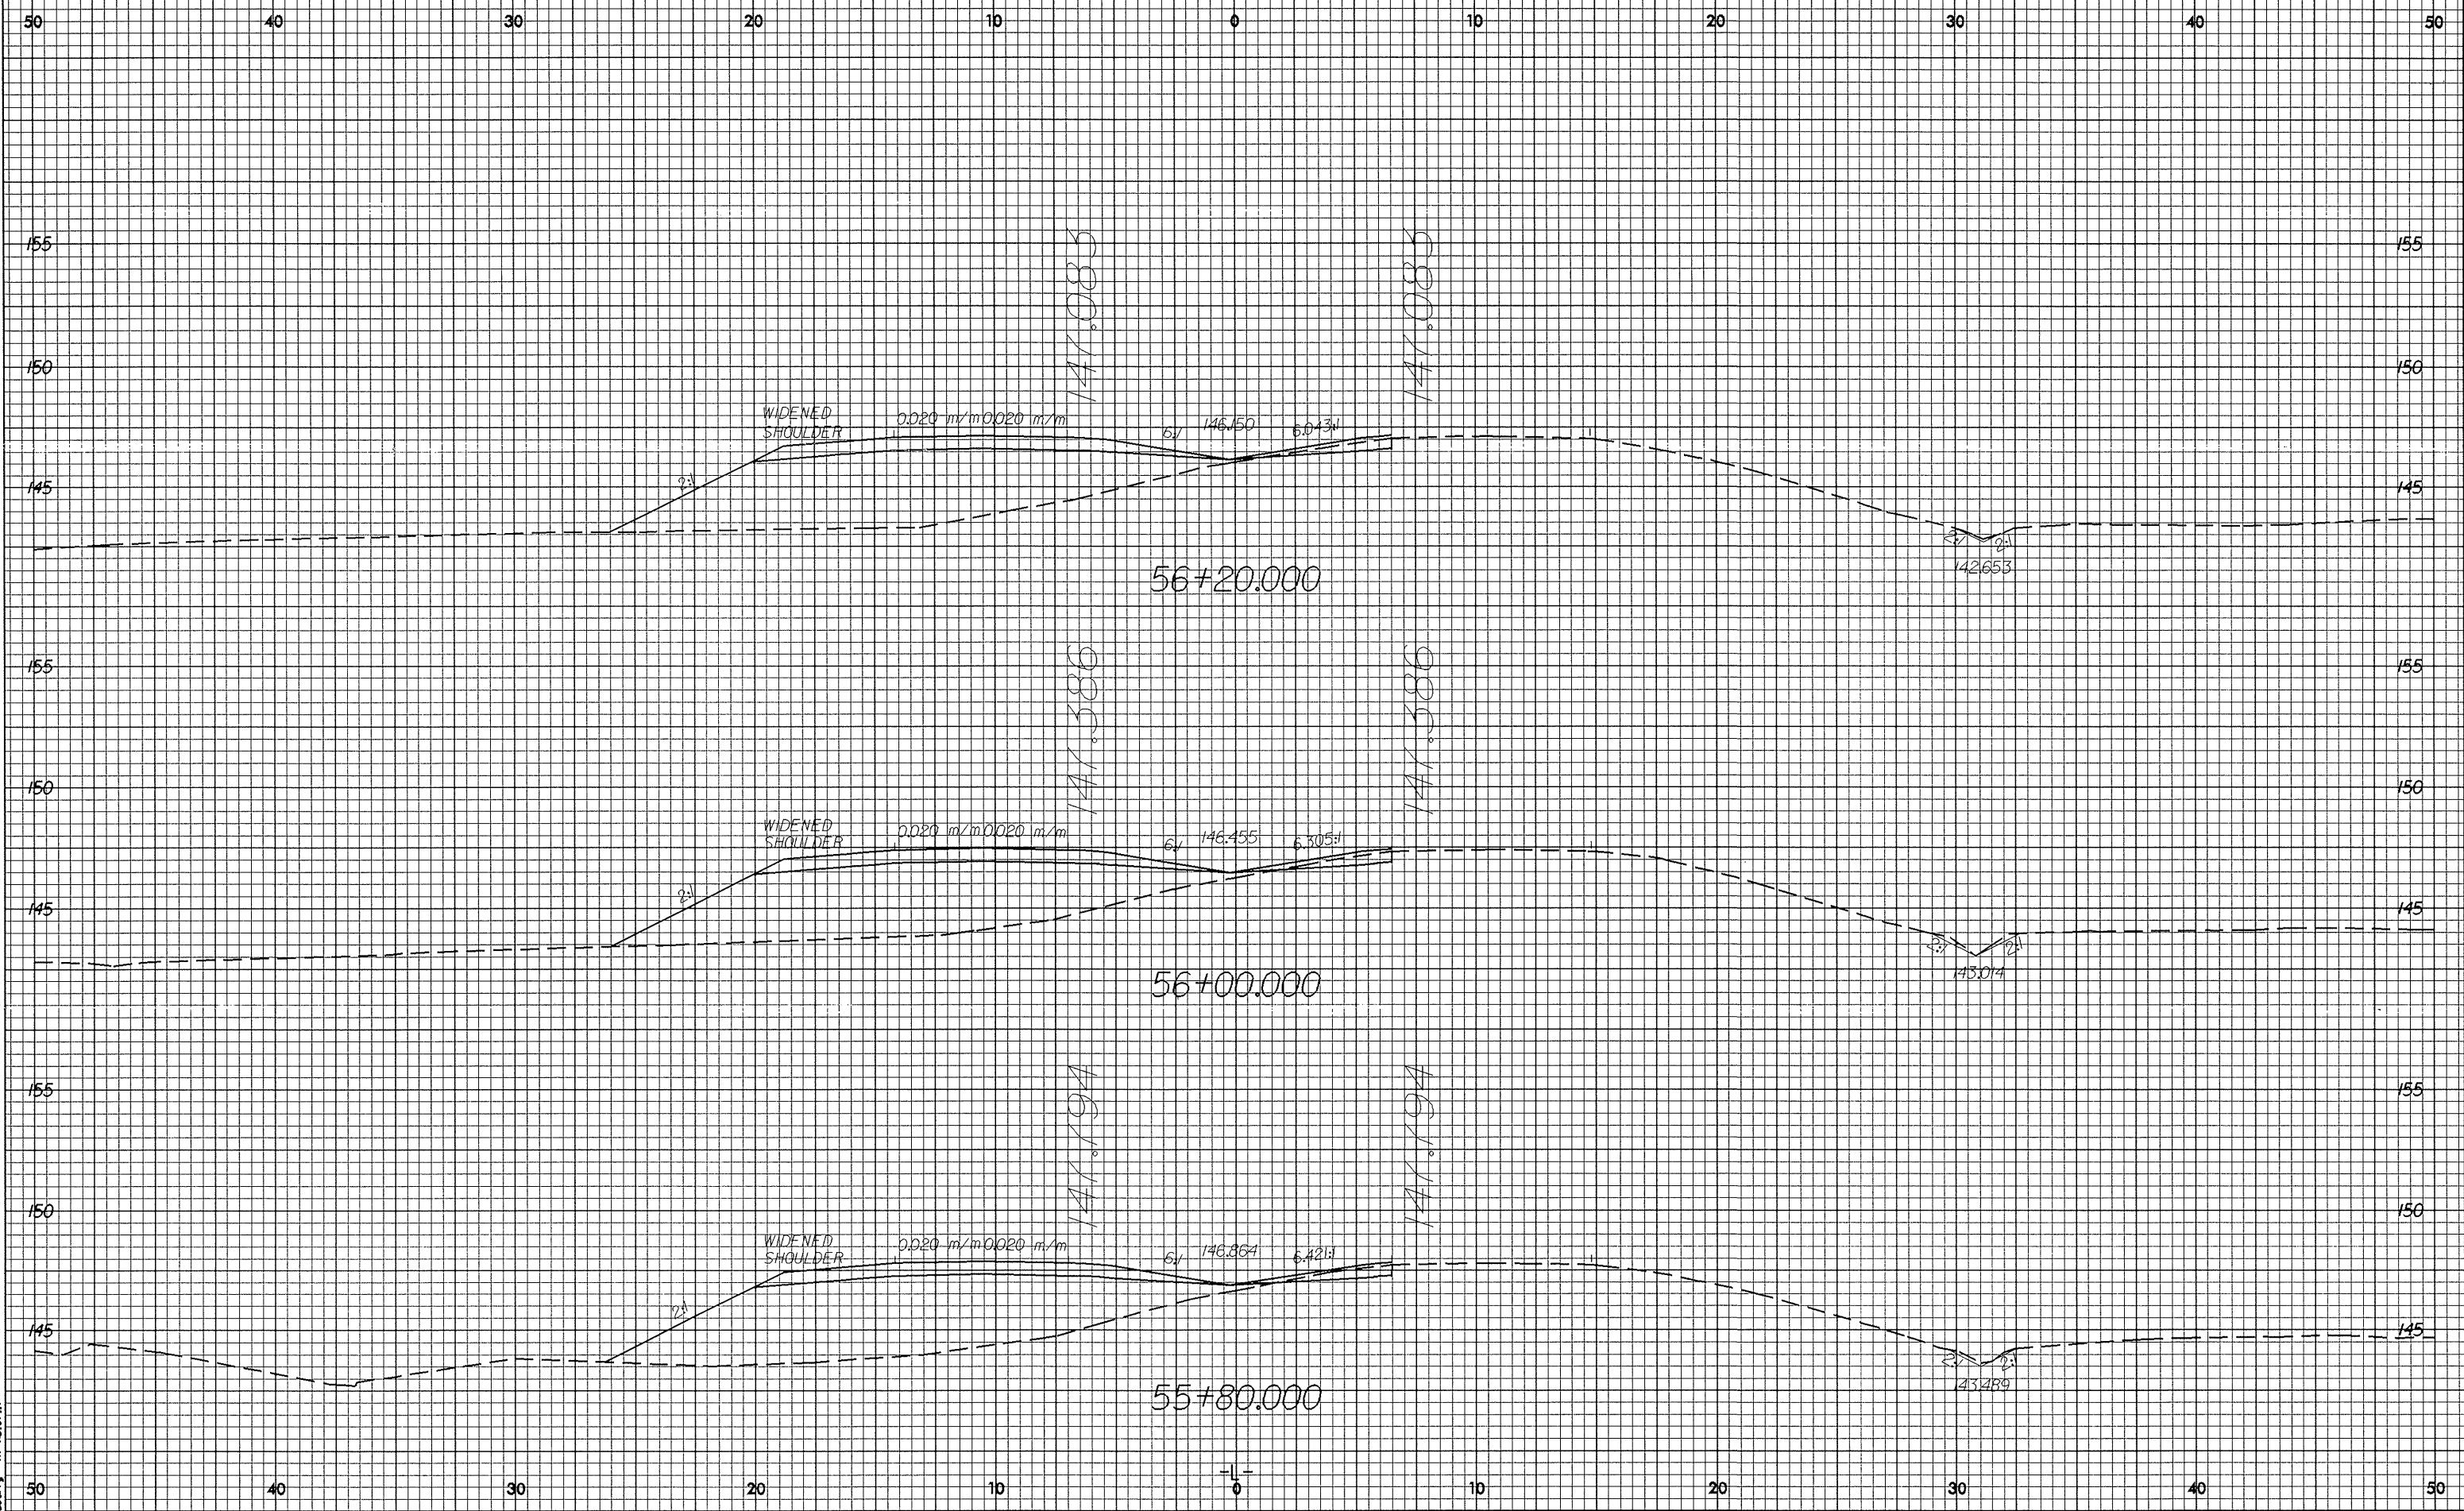

83 NOV 2003 15:14
sherry R0187117