




10.26.98

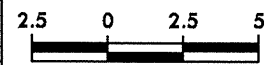

PROJECT REFERENCE NO.
R-2610B

SHEET NO.
X-67

50 40 30 20 10 0 10 20 30 40 50

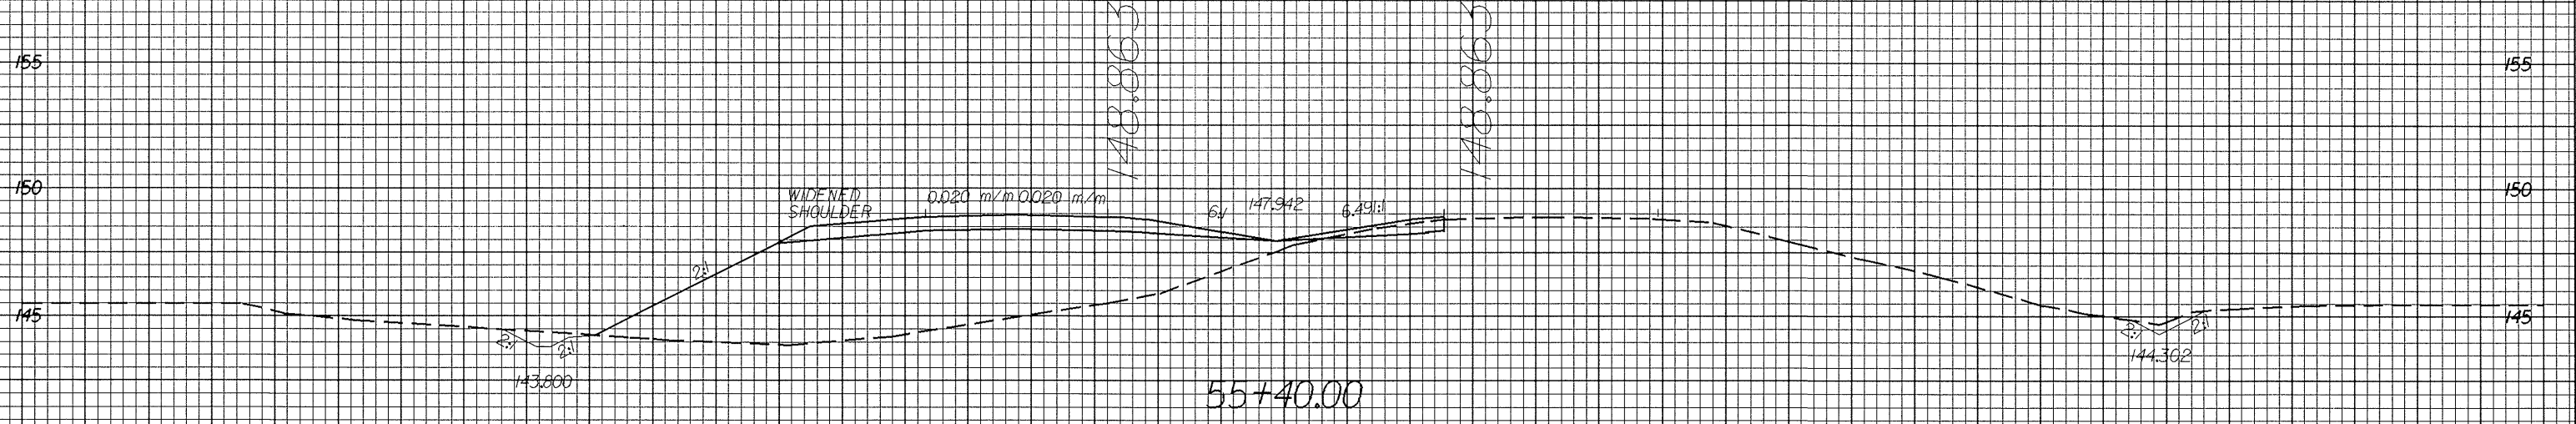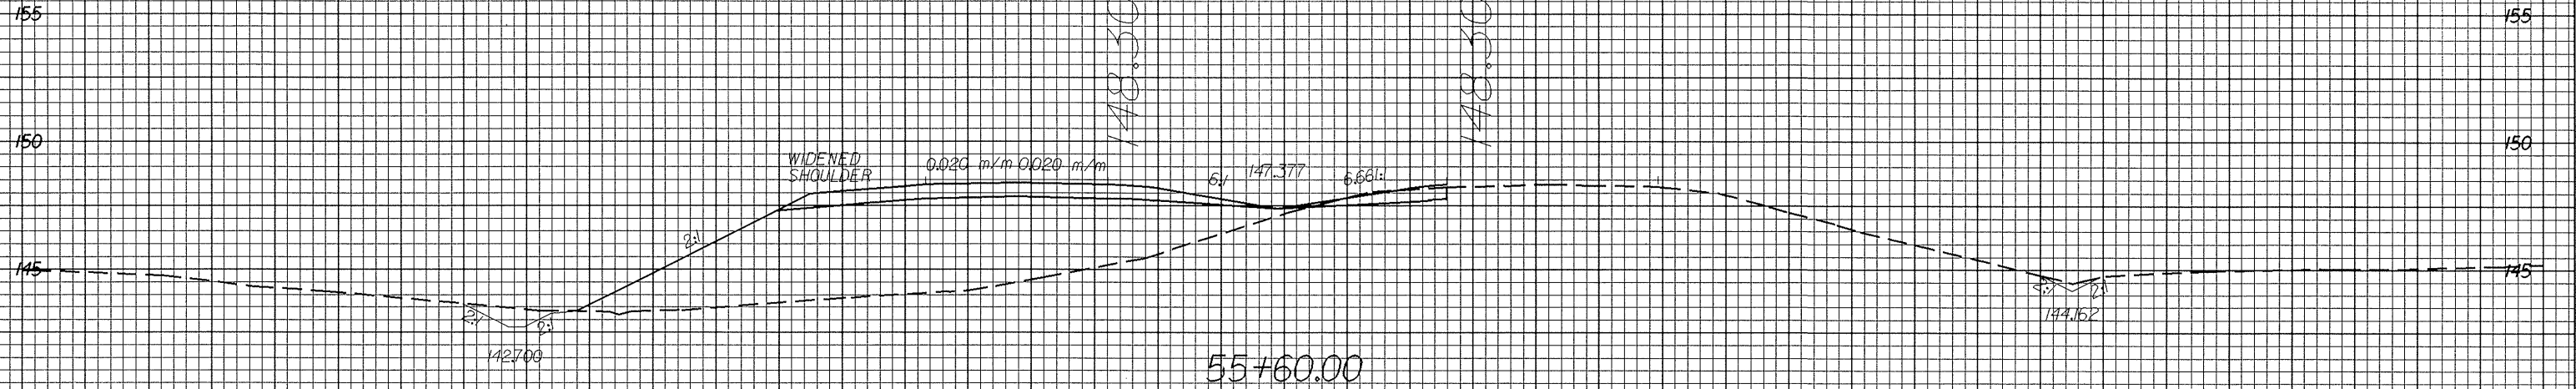

50 40 30 20 10 0 10 20 30 40 50

83-NOV-2003 1544
11-18-03 17:20:55+68.vpl