



12/22/09

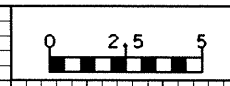

PROJECT REFERENCE NO.
R-2610B

SHEET NO.
X-59

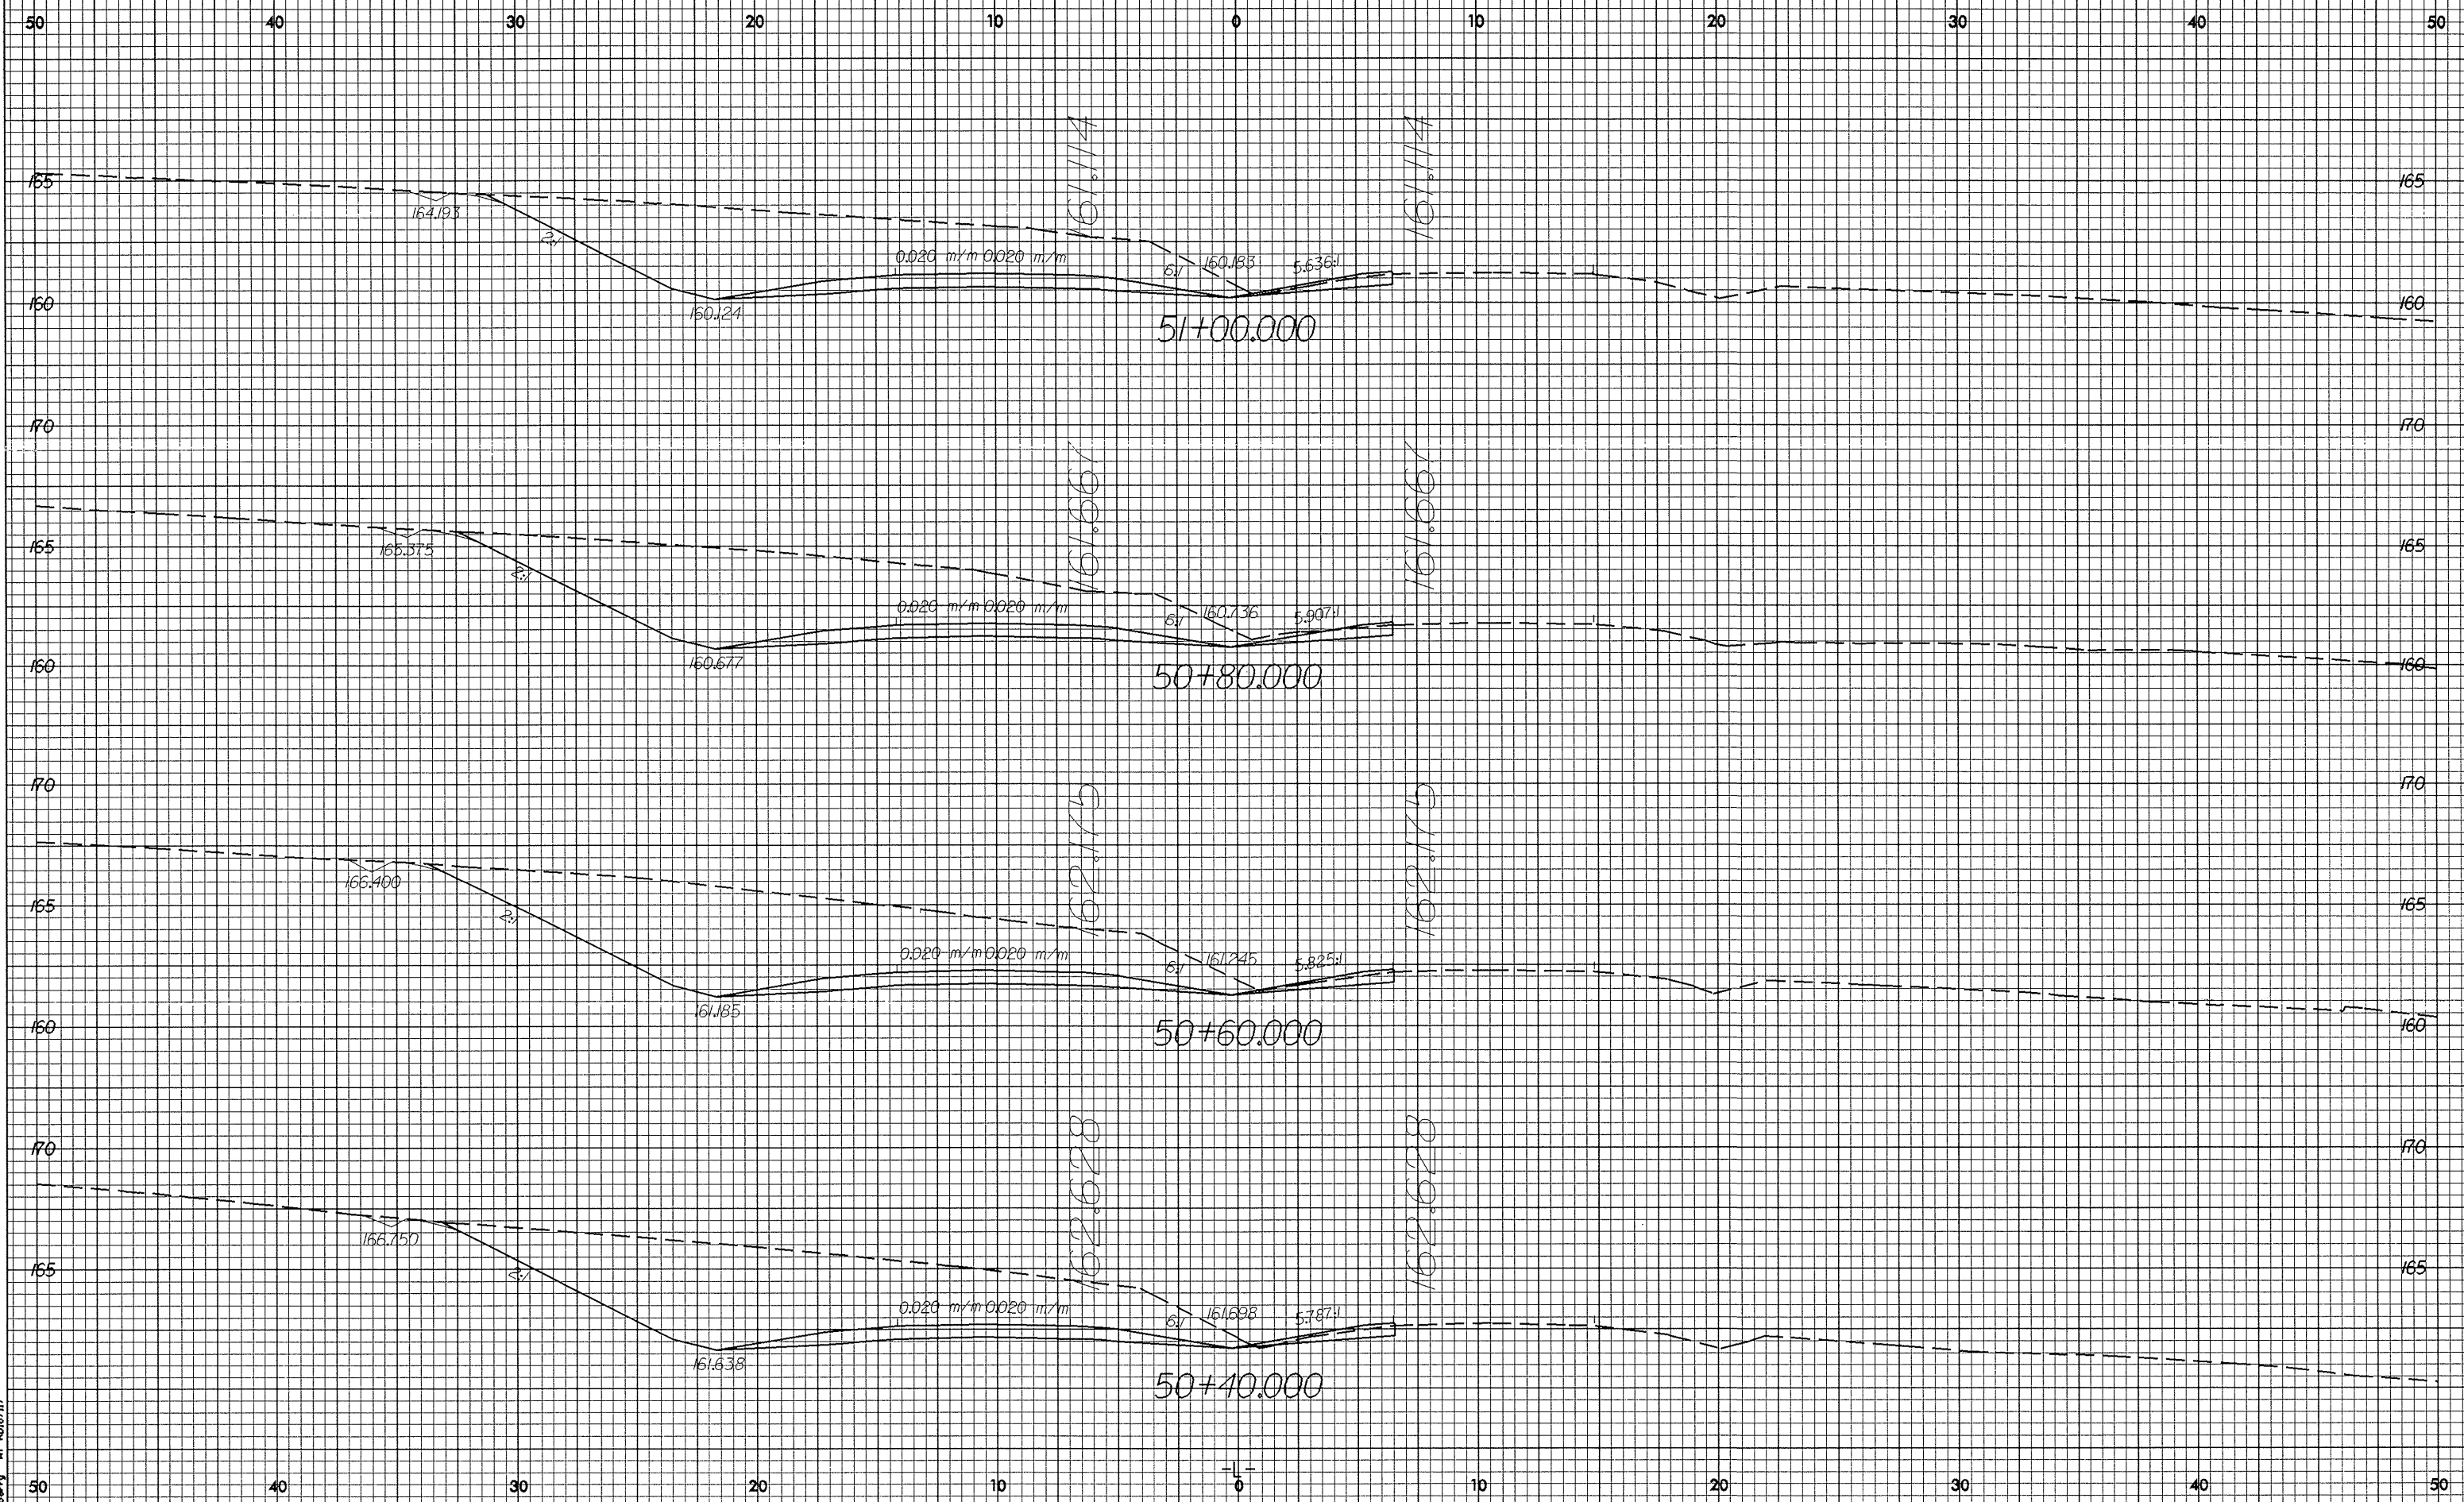

8/10/2003 15:03
R-2610B X-59
R0187117