



12/22/05

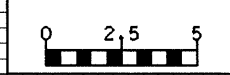

PROJECT REFERENCE NO.
R-2610B

SHEET NO.
X-56

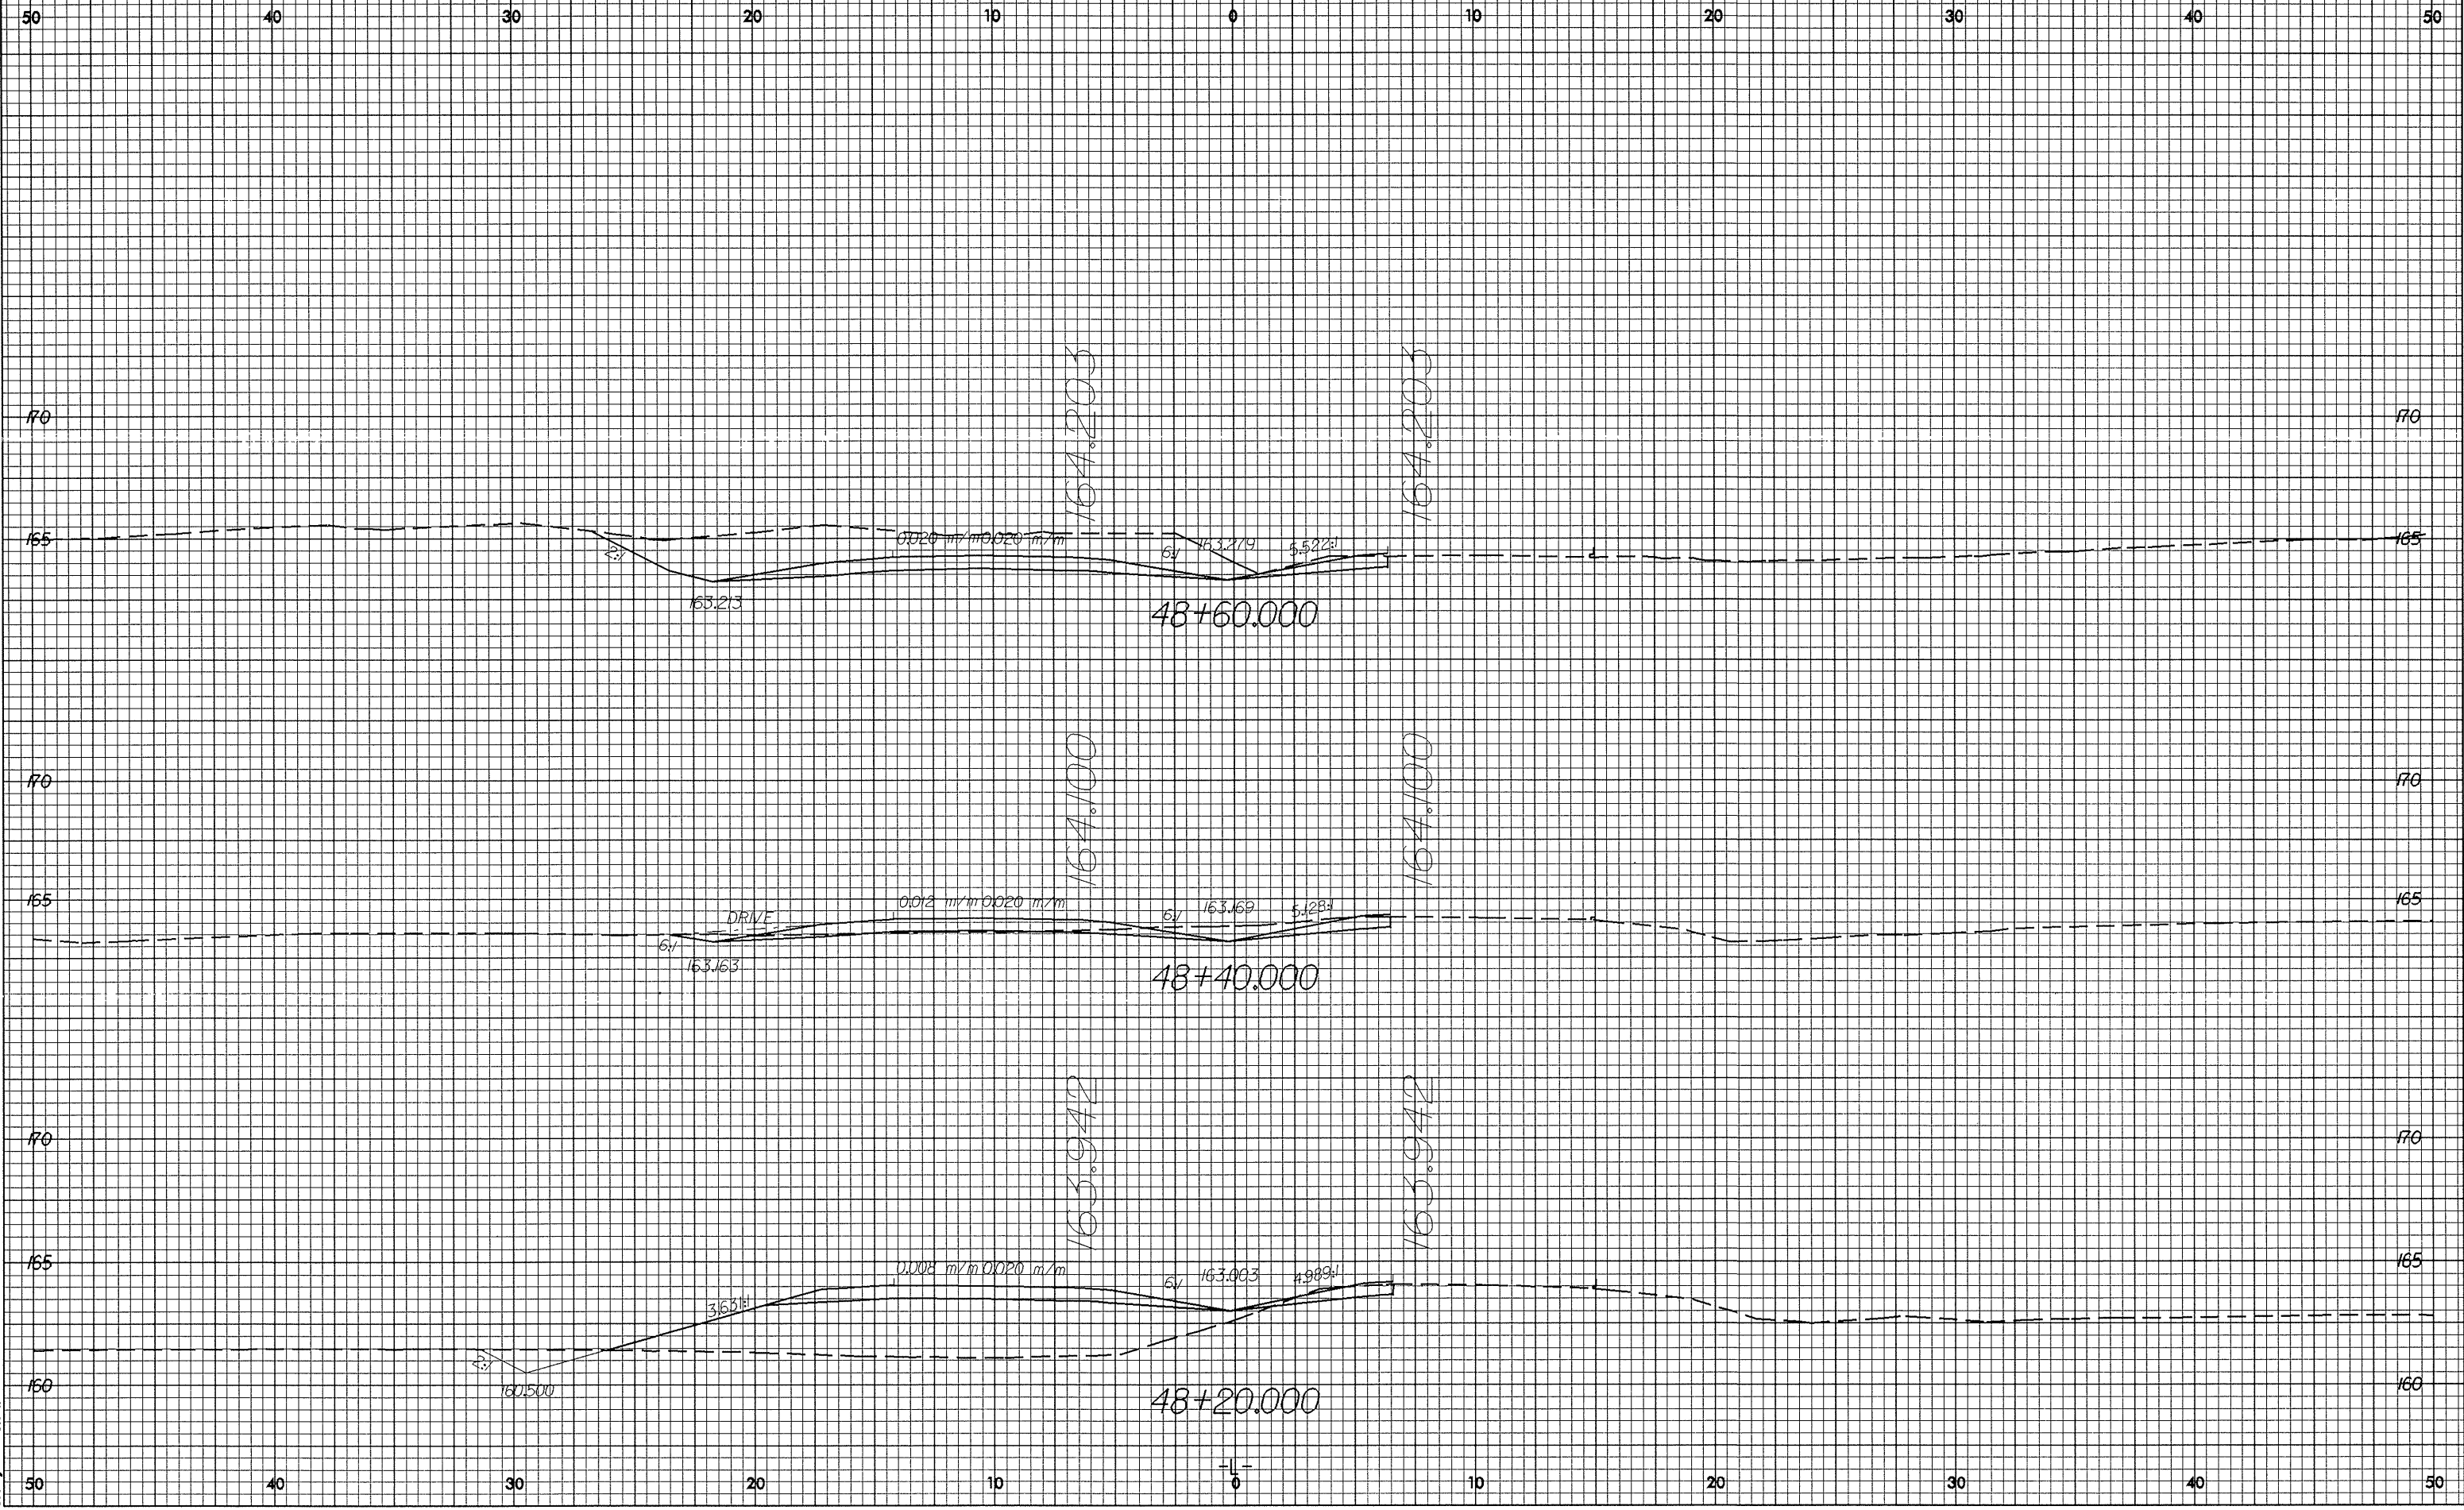

12/22/05 15:42
RD18717