



0.0/26.238

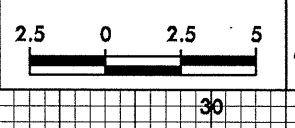


PROJECT REFERENCE NO. R-2610B	SHEET NO. X-49
----------------------------------	-------------------

50 40 30 20 10 0 10 20 30 40 50

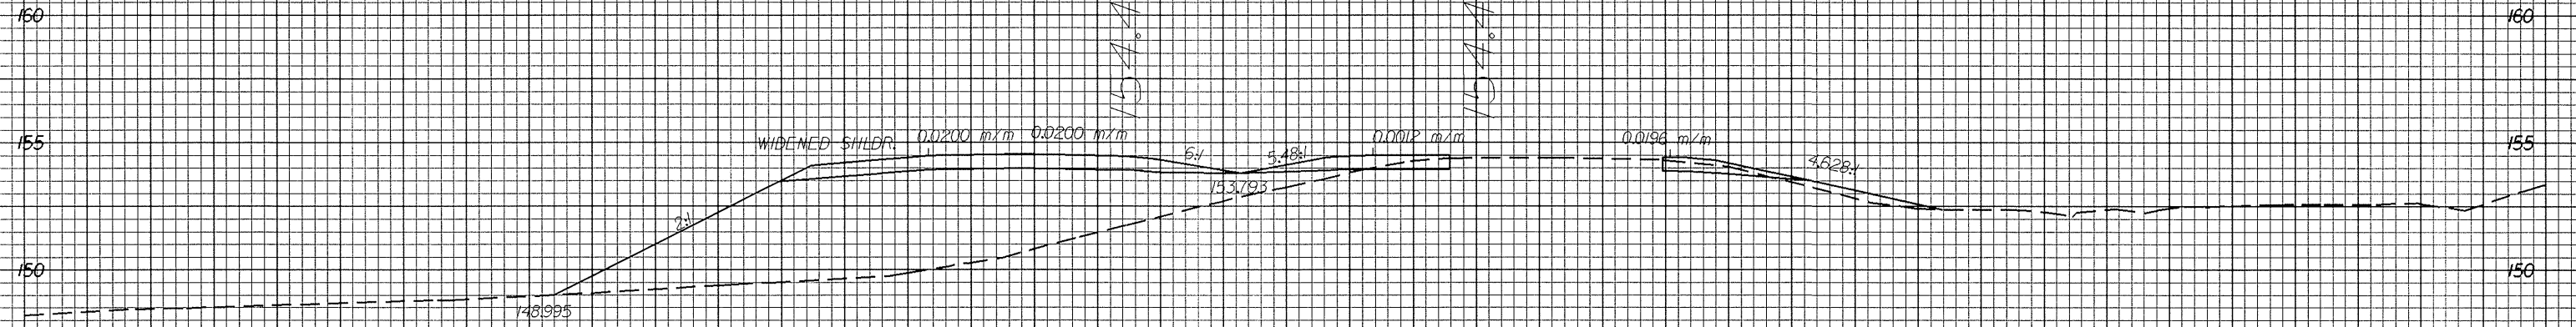

44+40.00

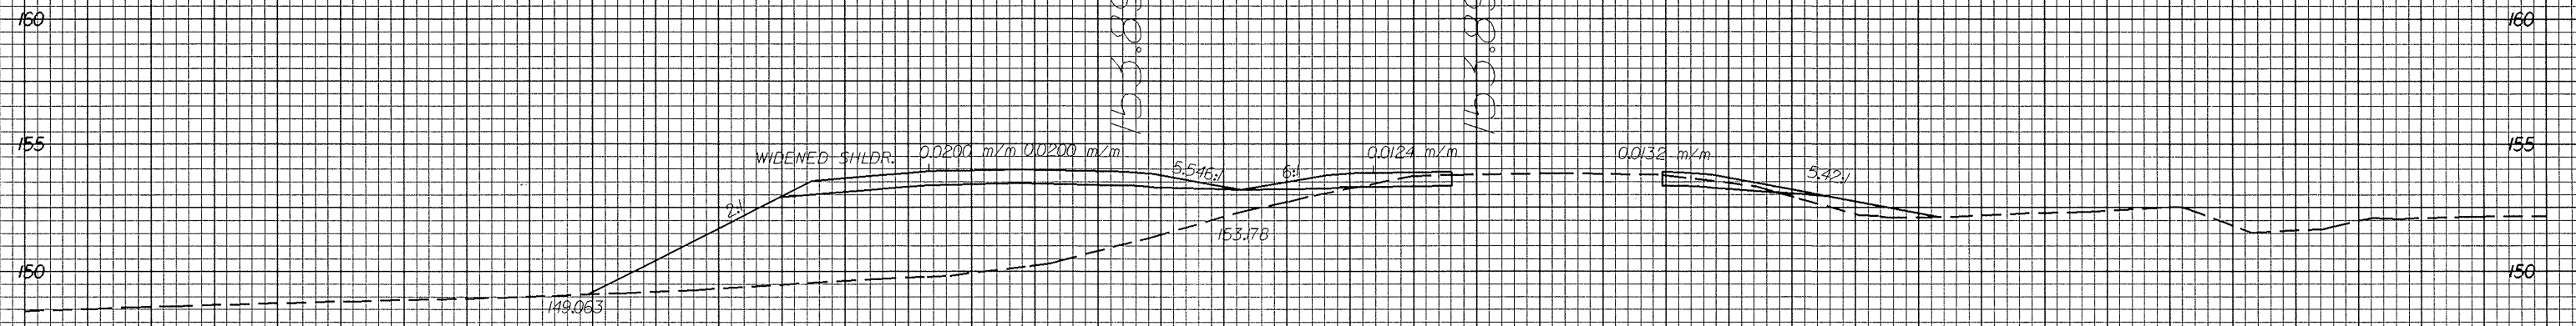

44+20.00

50 40 30 20 10 0 10 20 30 40 50

83-NV-2003 1596
00-16-00-01