



12/22/99

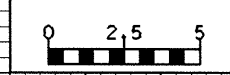

PROJECT REFERENCE NO. R-2610B	SHEET NO. X-45
----------------------------------	-------------------

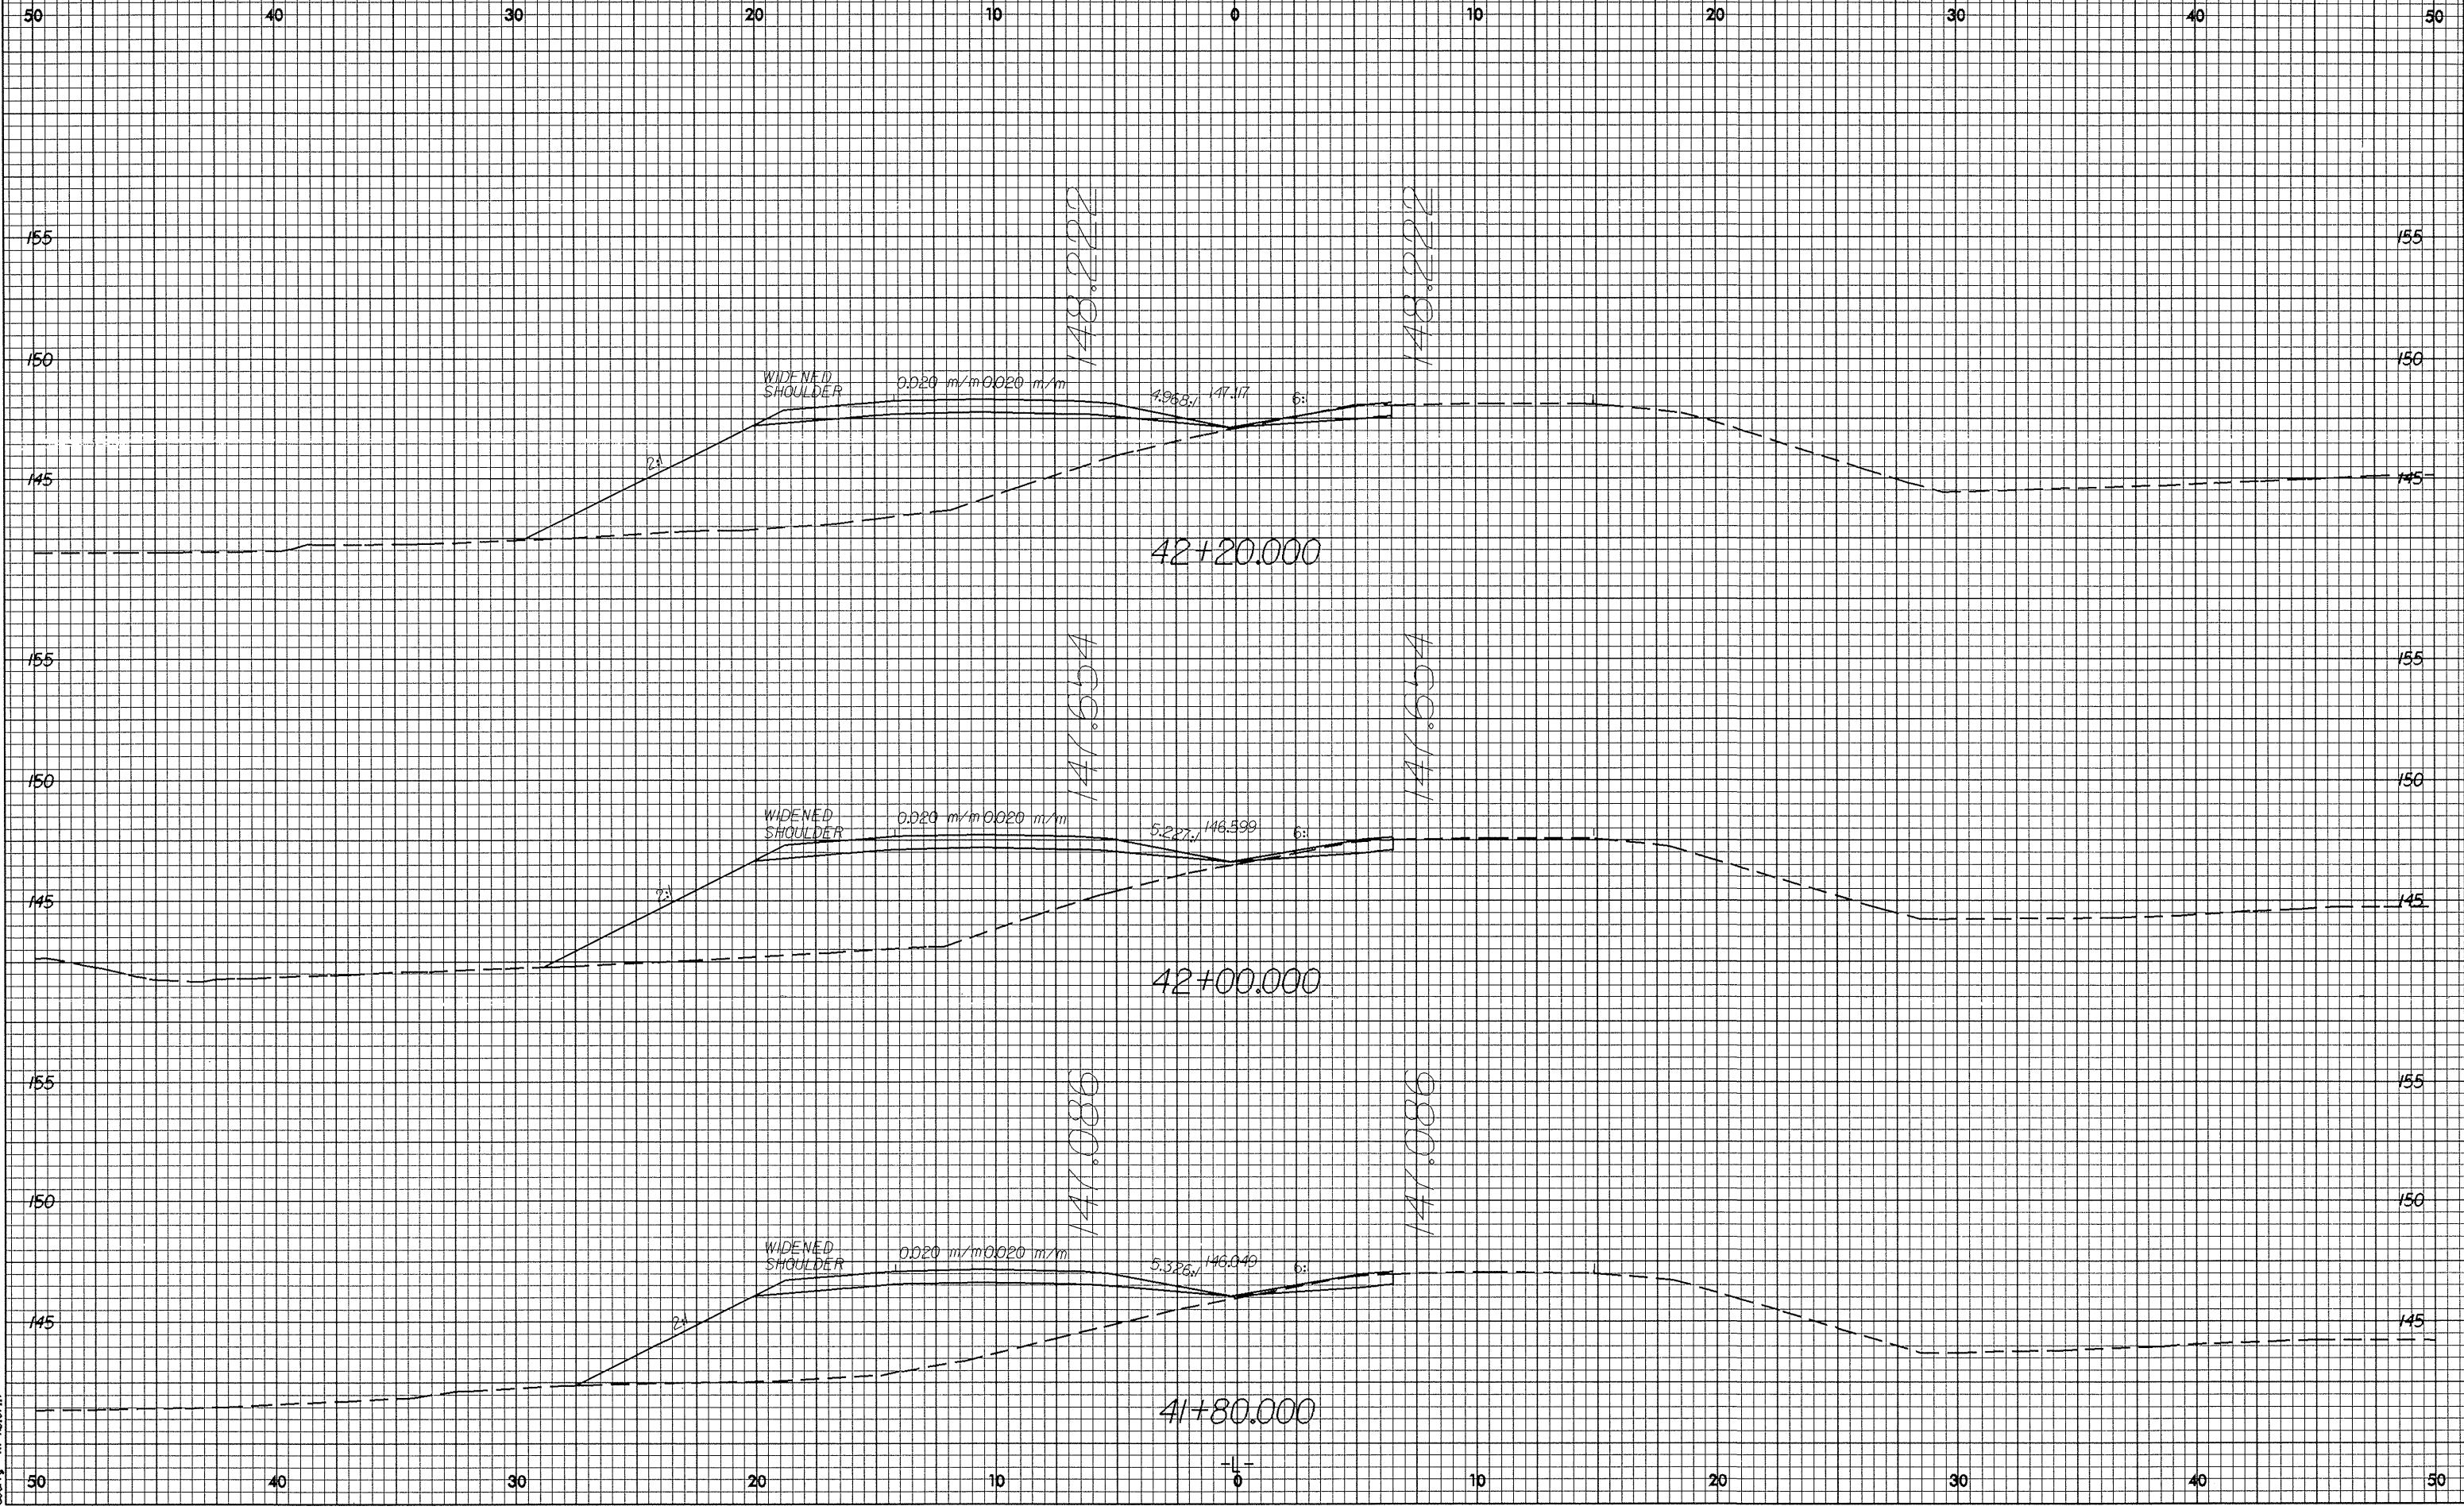

83-401-2003 15-03  
30-000 21 10187117