



12/22/09

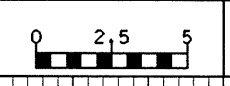

PROJECT REFERENCE NO. R-2610B	SHEET NO. X-24
----------------------------------	-------------------

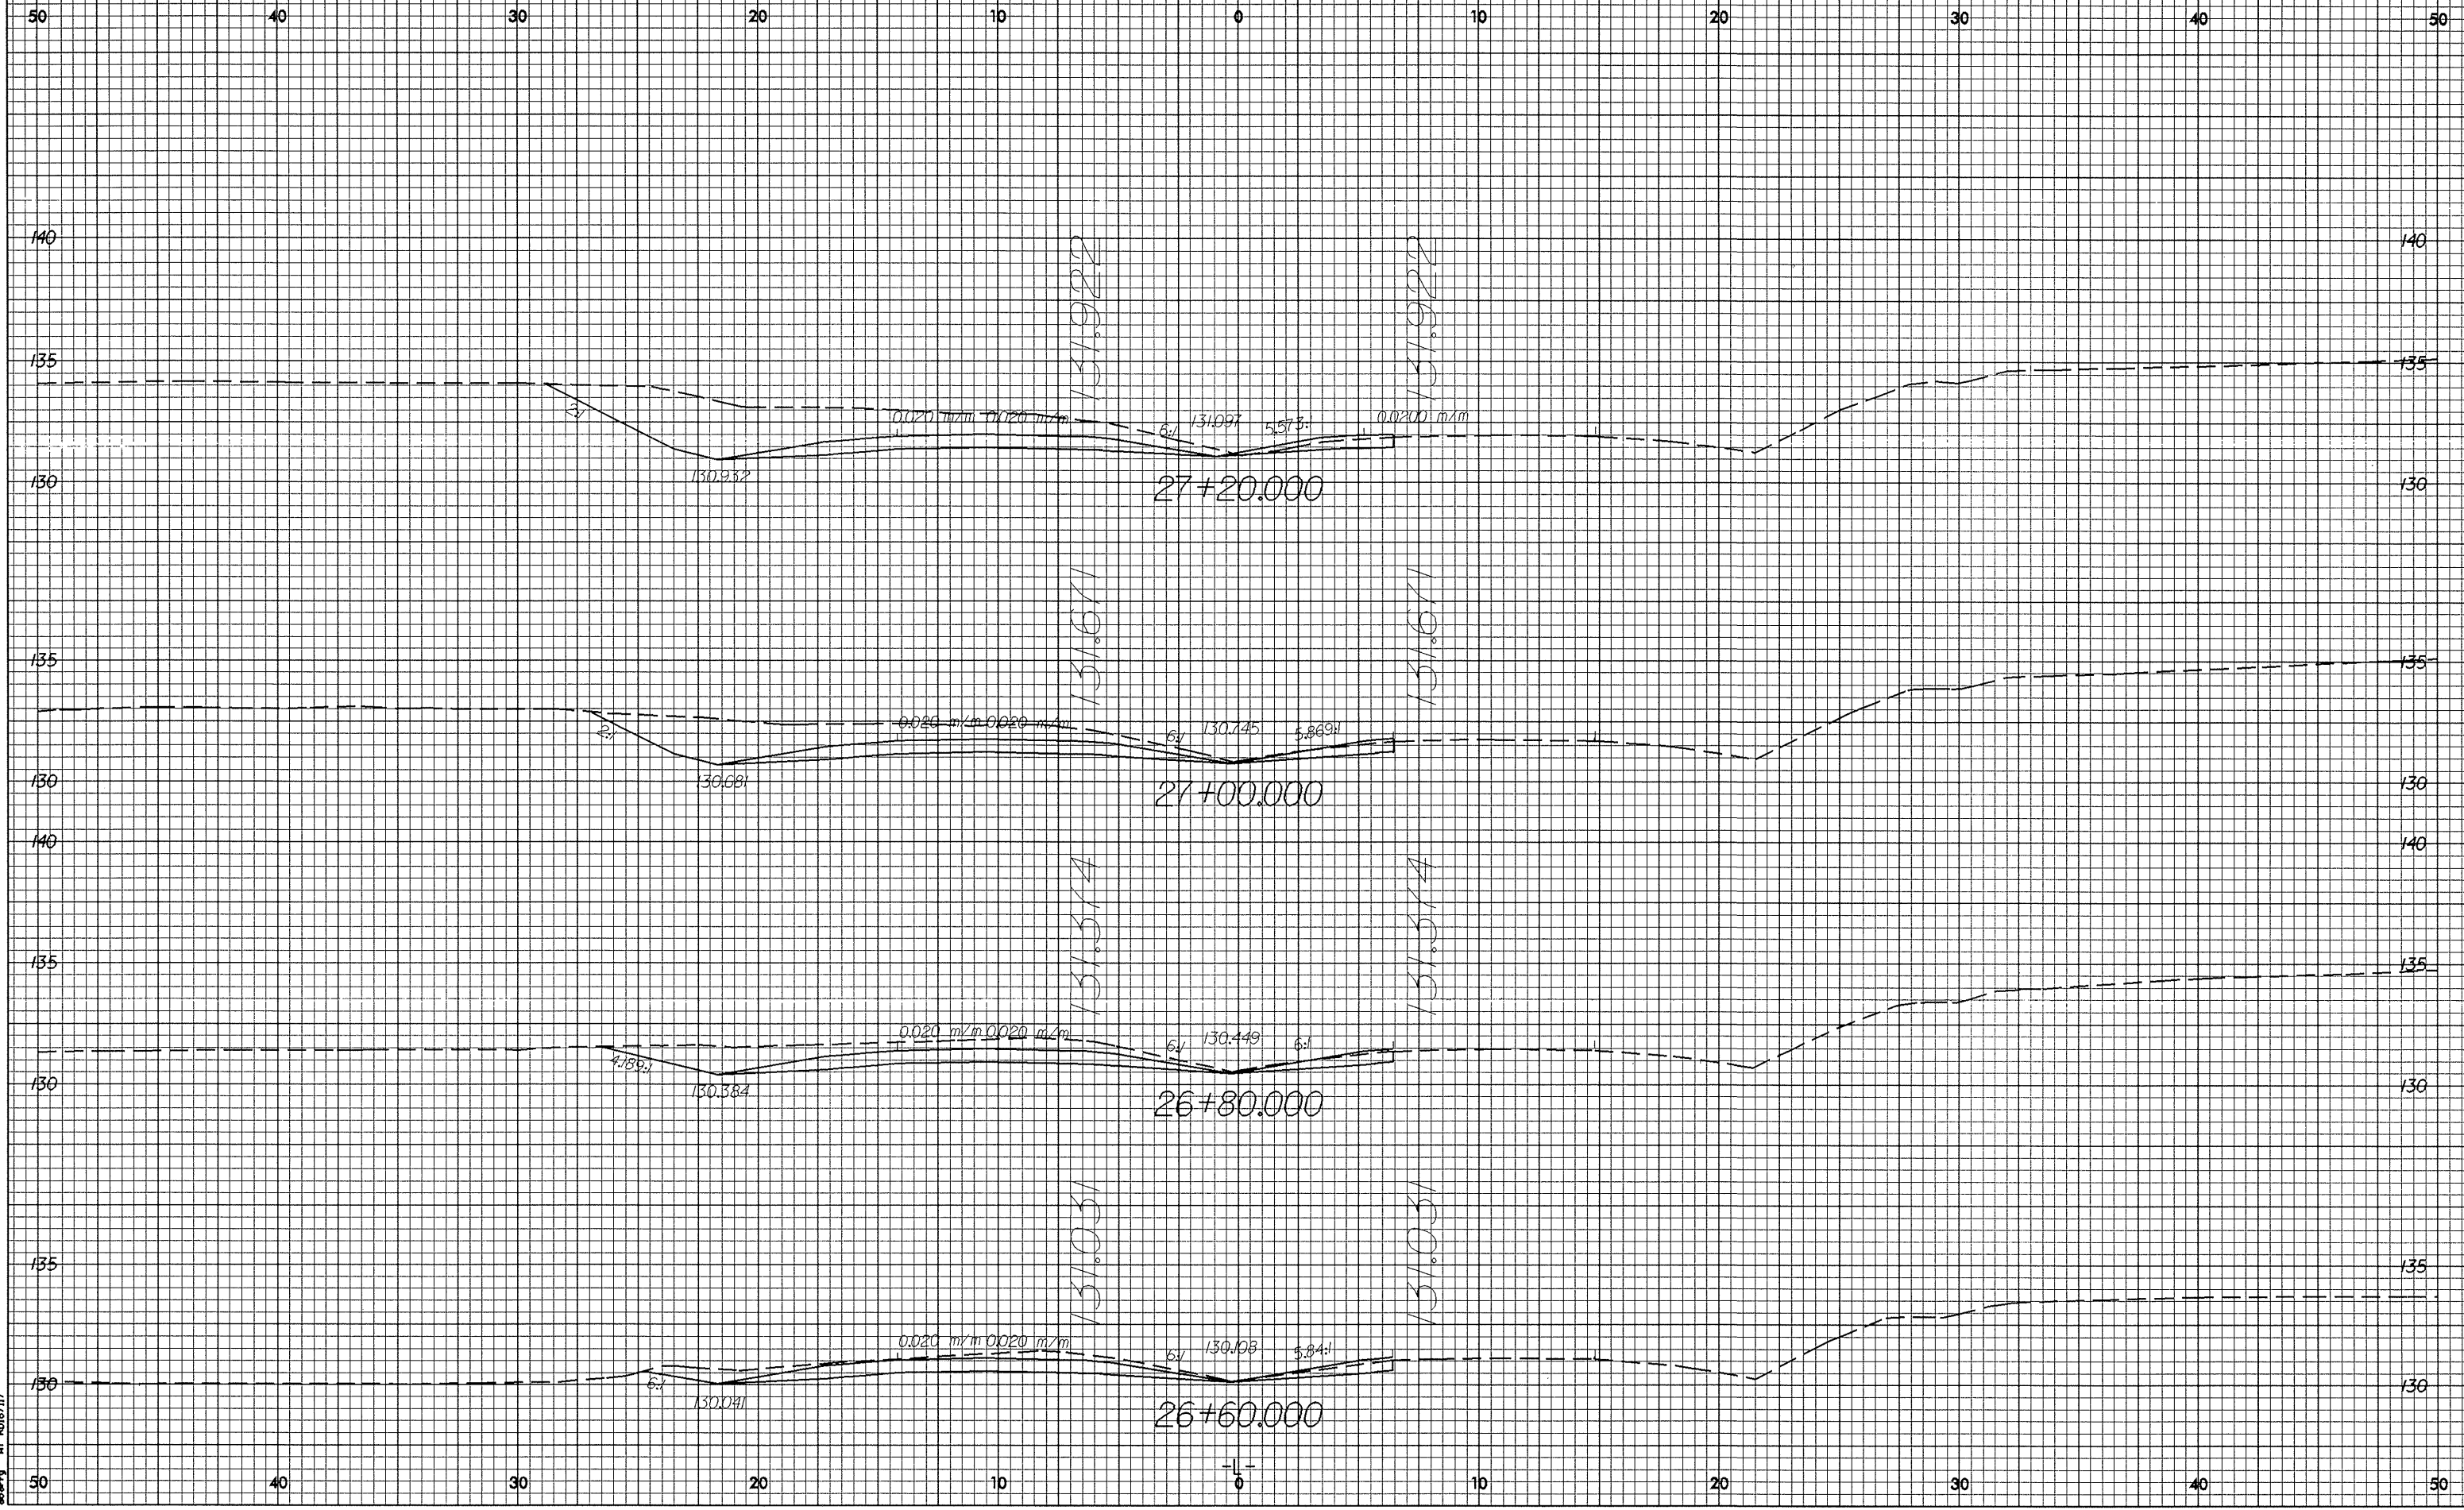

83-NV-2003 14-83
2007-01-21 20:07:17