
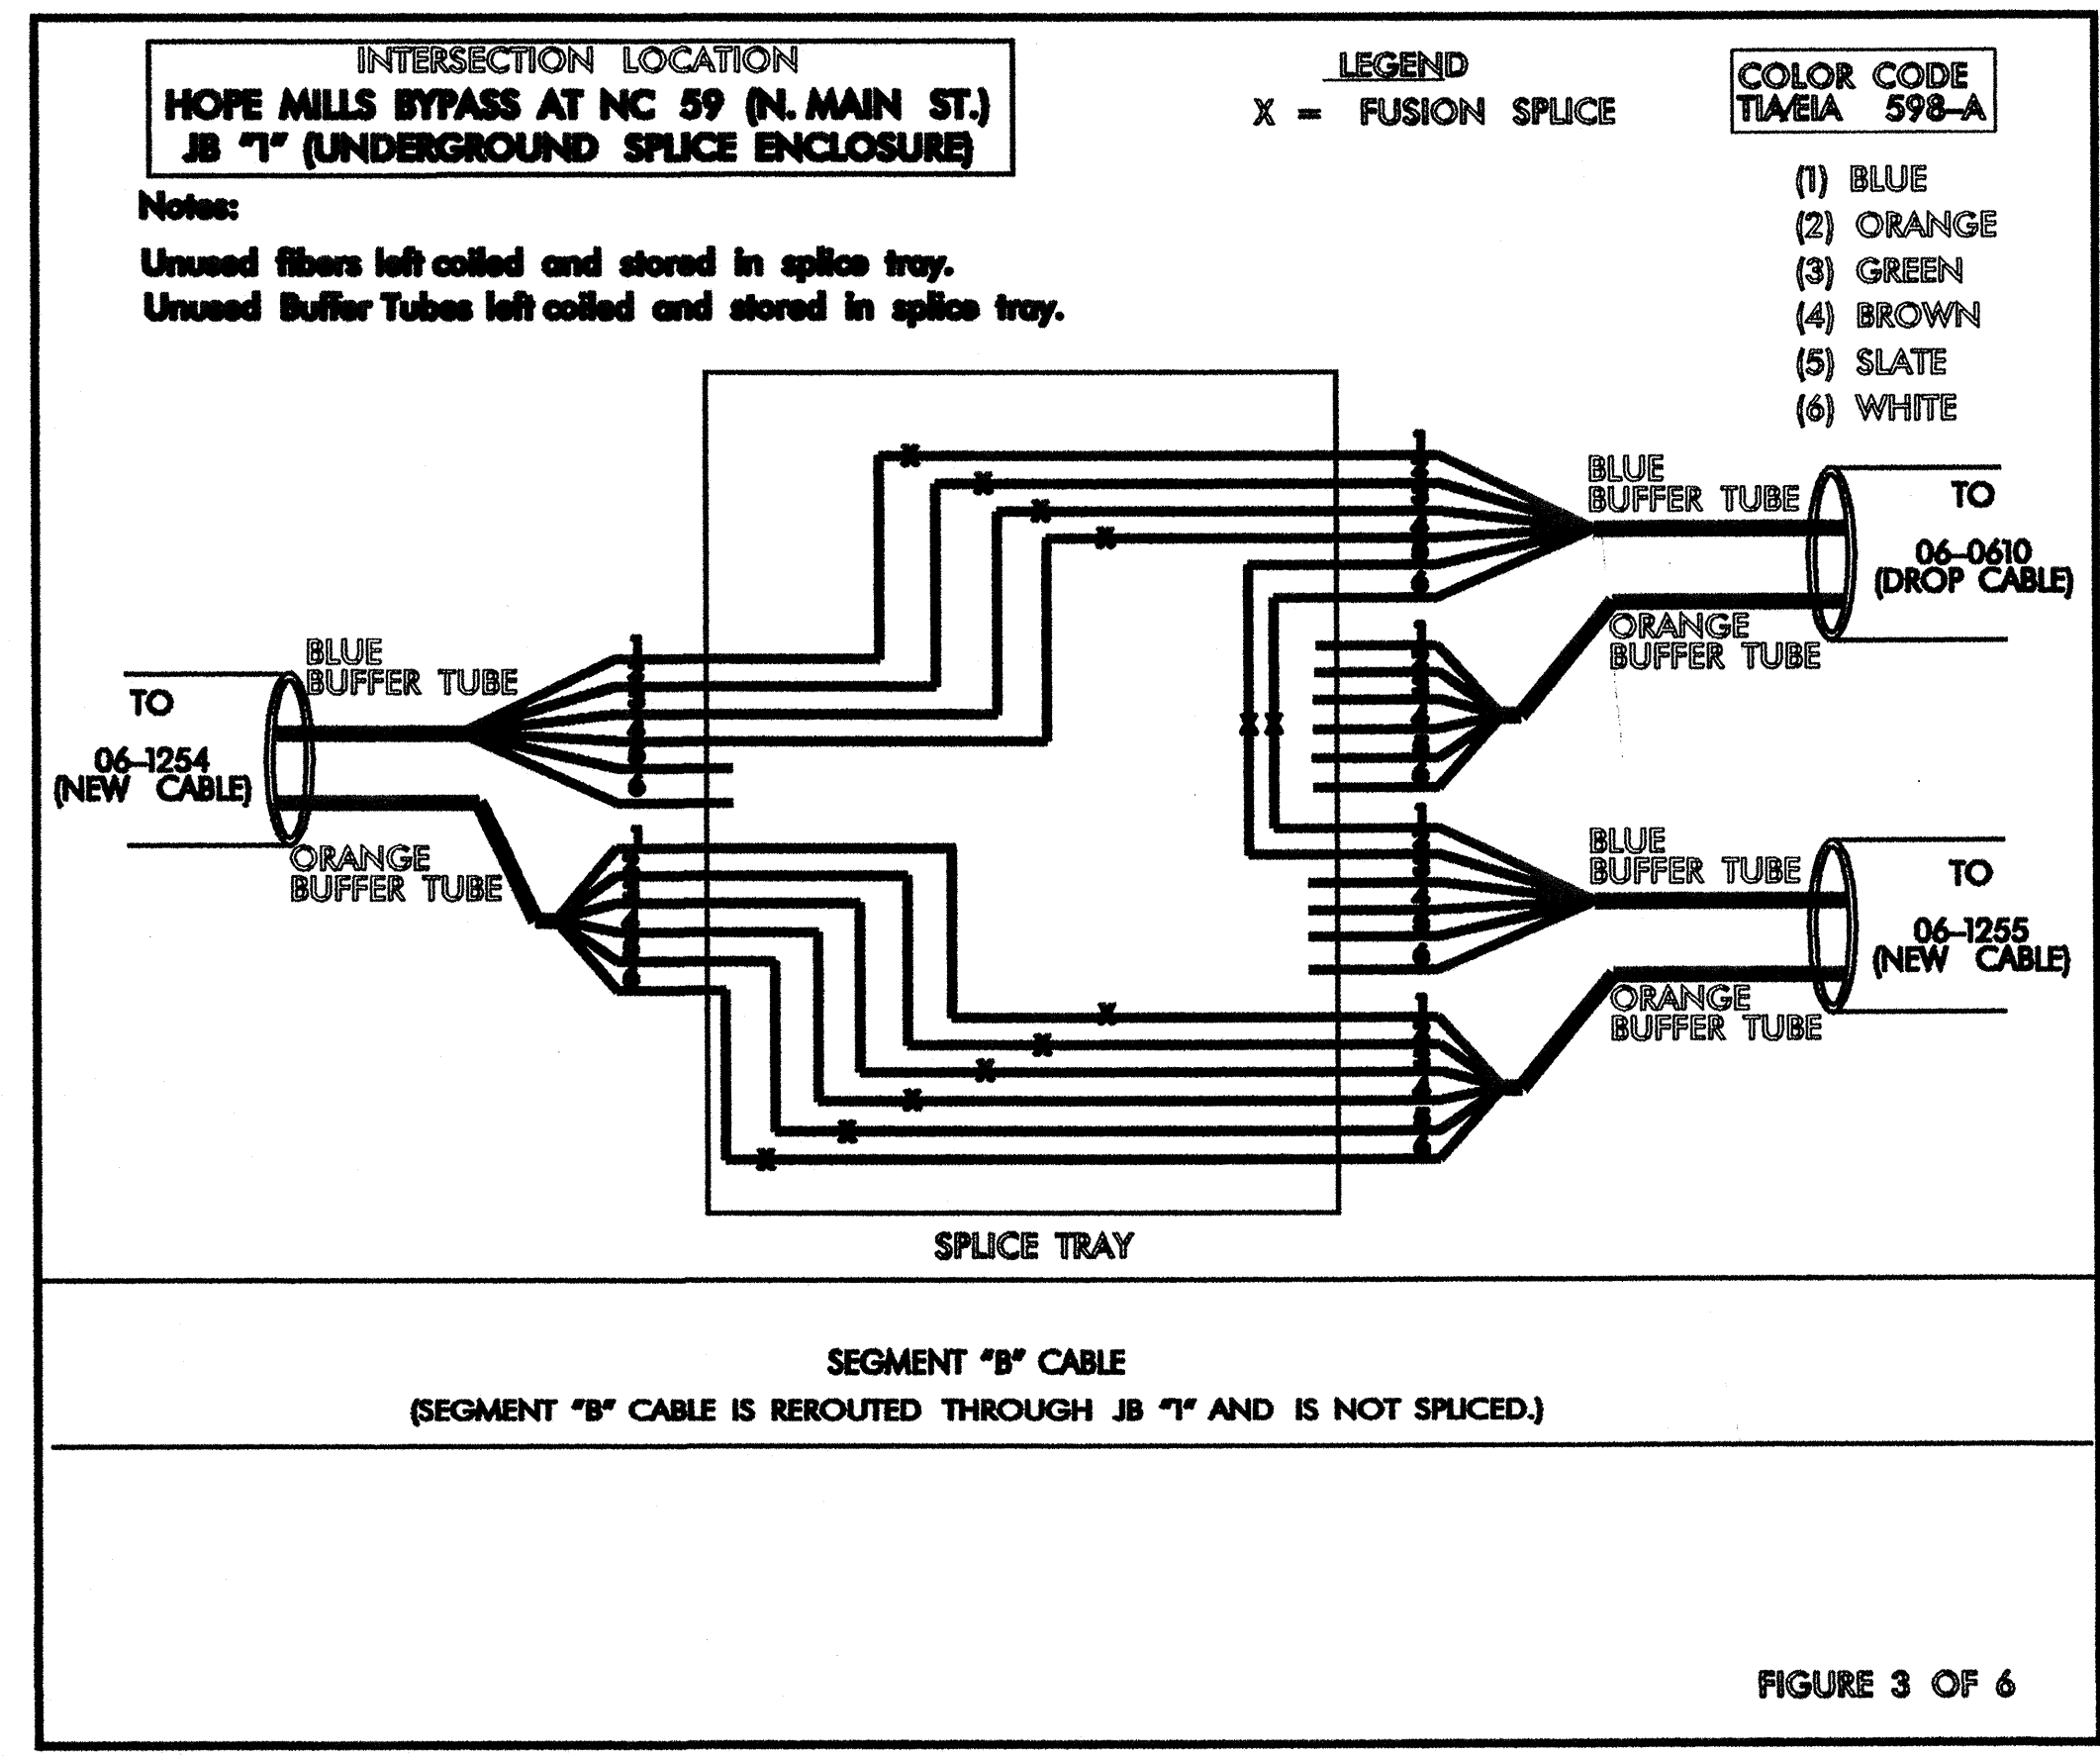
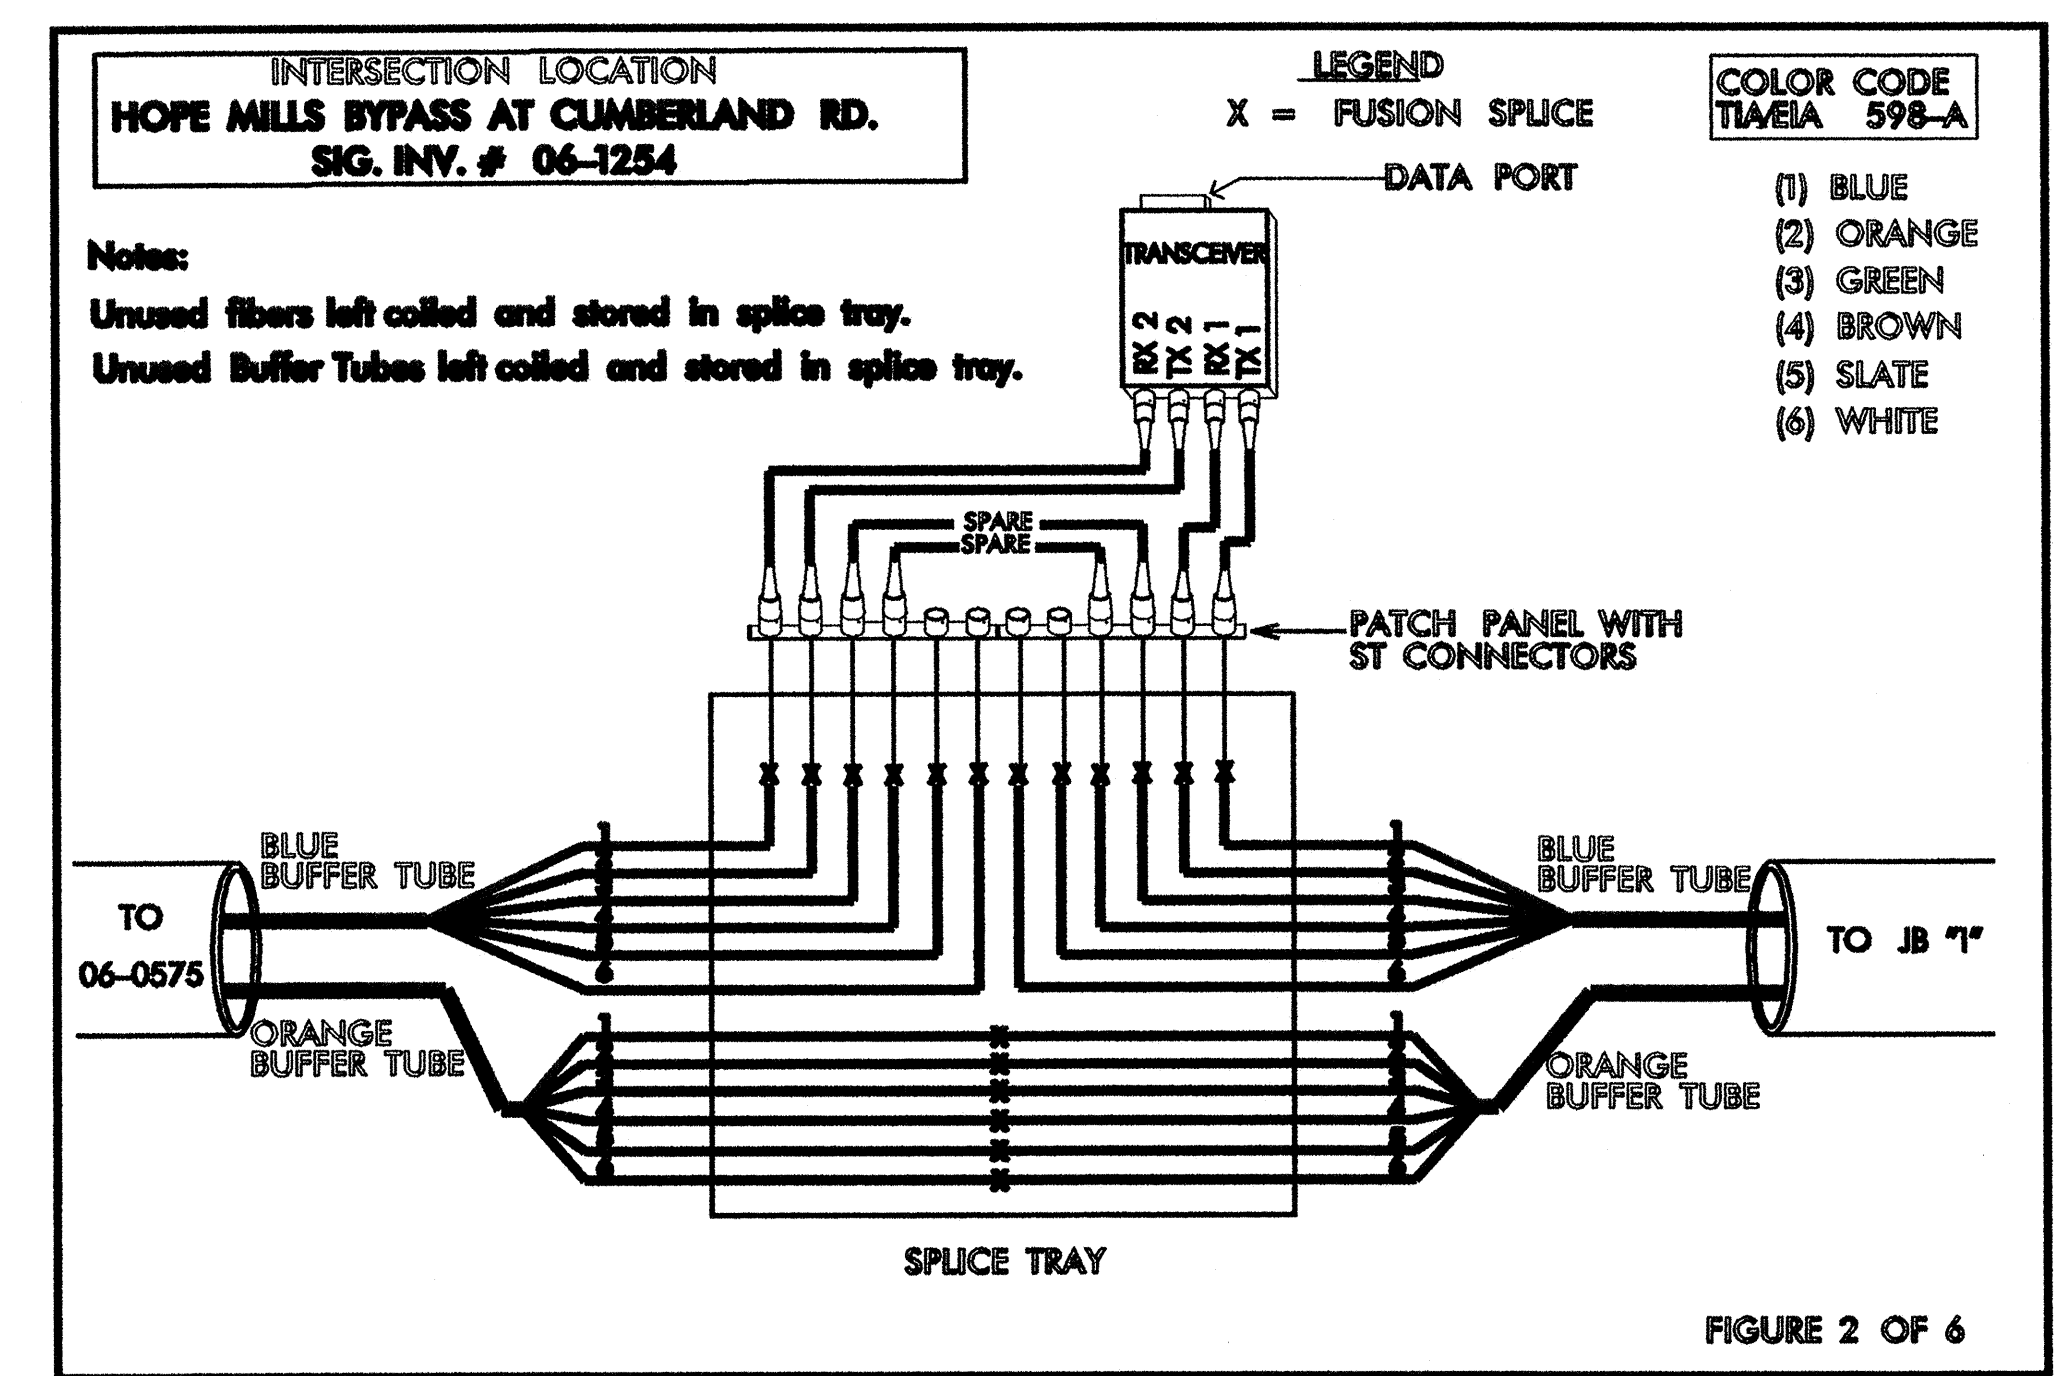


FIBER OPTIC CABLE

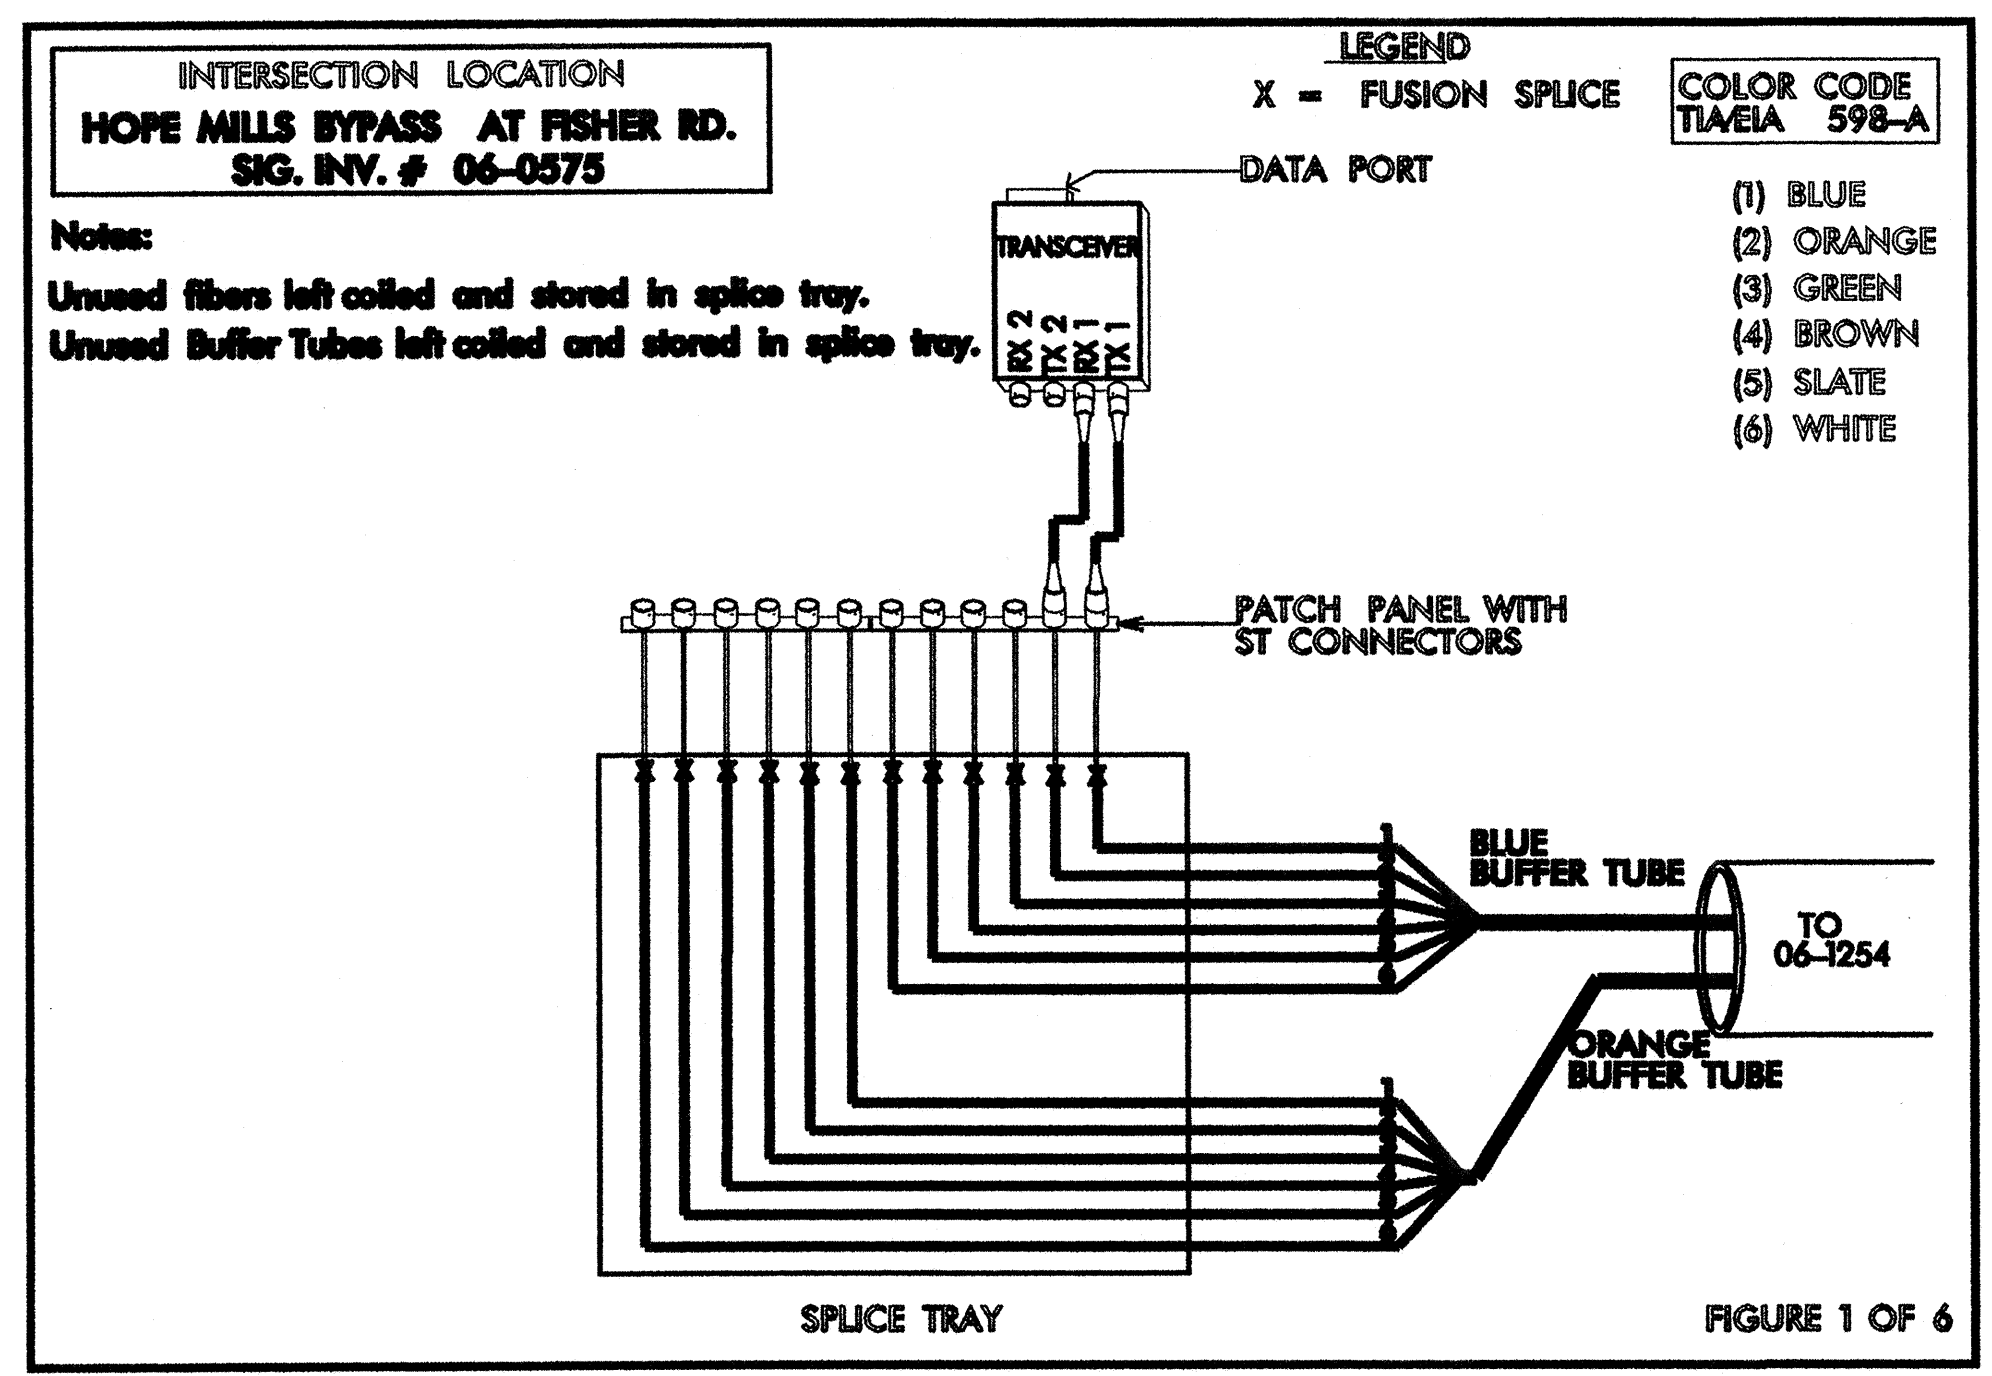

NOTES:

1. TRANSCEIVER TERMINATION CONFIGURATIONS ARE GENERIC. CONTRACTOR IS RESPONSIBLE FOR DETERMINING /ENSURING THE PROPER TERMINATIONS
2. INTERSECTION 06-0610 COORDINATED WITH THE MASTER CONTROLLER AND CLOSED LOOP SYSTEM INSTALLED BY OTHERS UNDER PROJECT U-02308A & B.

	SPLICE PLANS DETAILS		
	DIVISION 6 CUMBERLAND CO. HOPE MILLS PLAN DATE: NOVEMBER 2003 REVIEWED BY: C. MULDROW PREPARED BY: C. BUTLER REVIEWED BY: G.G. MURR, JR.		
SCALE 0	REVISIONS _____	INIT. DATE _____	SIGNATURE DATE _____ 10-30-03