


SEE SHEET 8 FOR -Y8- PLAN

PROJECT REFERENCE NO.		SHEET NO.	
U-0620		35	
ROADWAY DESIGN ENGINEER		HYDRAULICS ENGINEER	

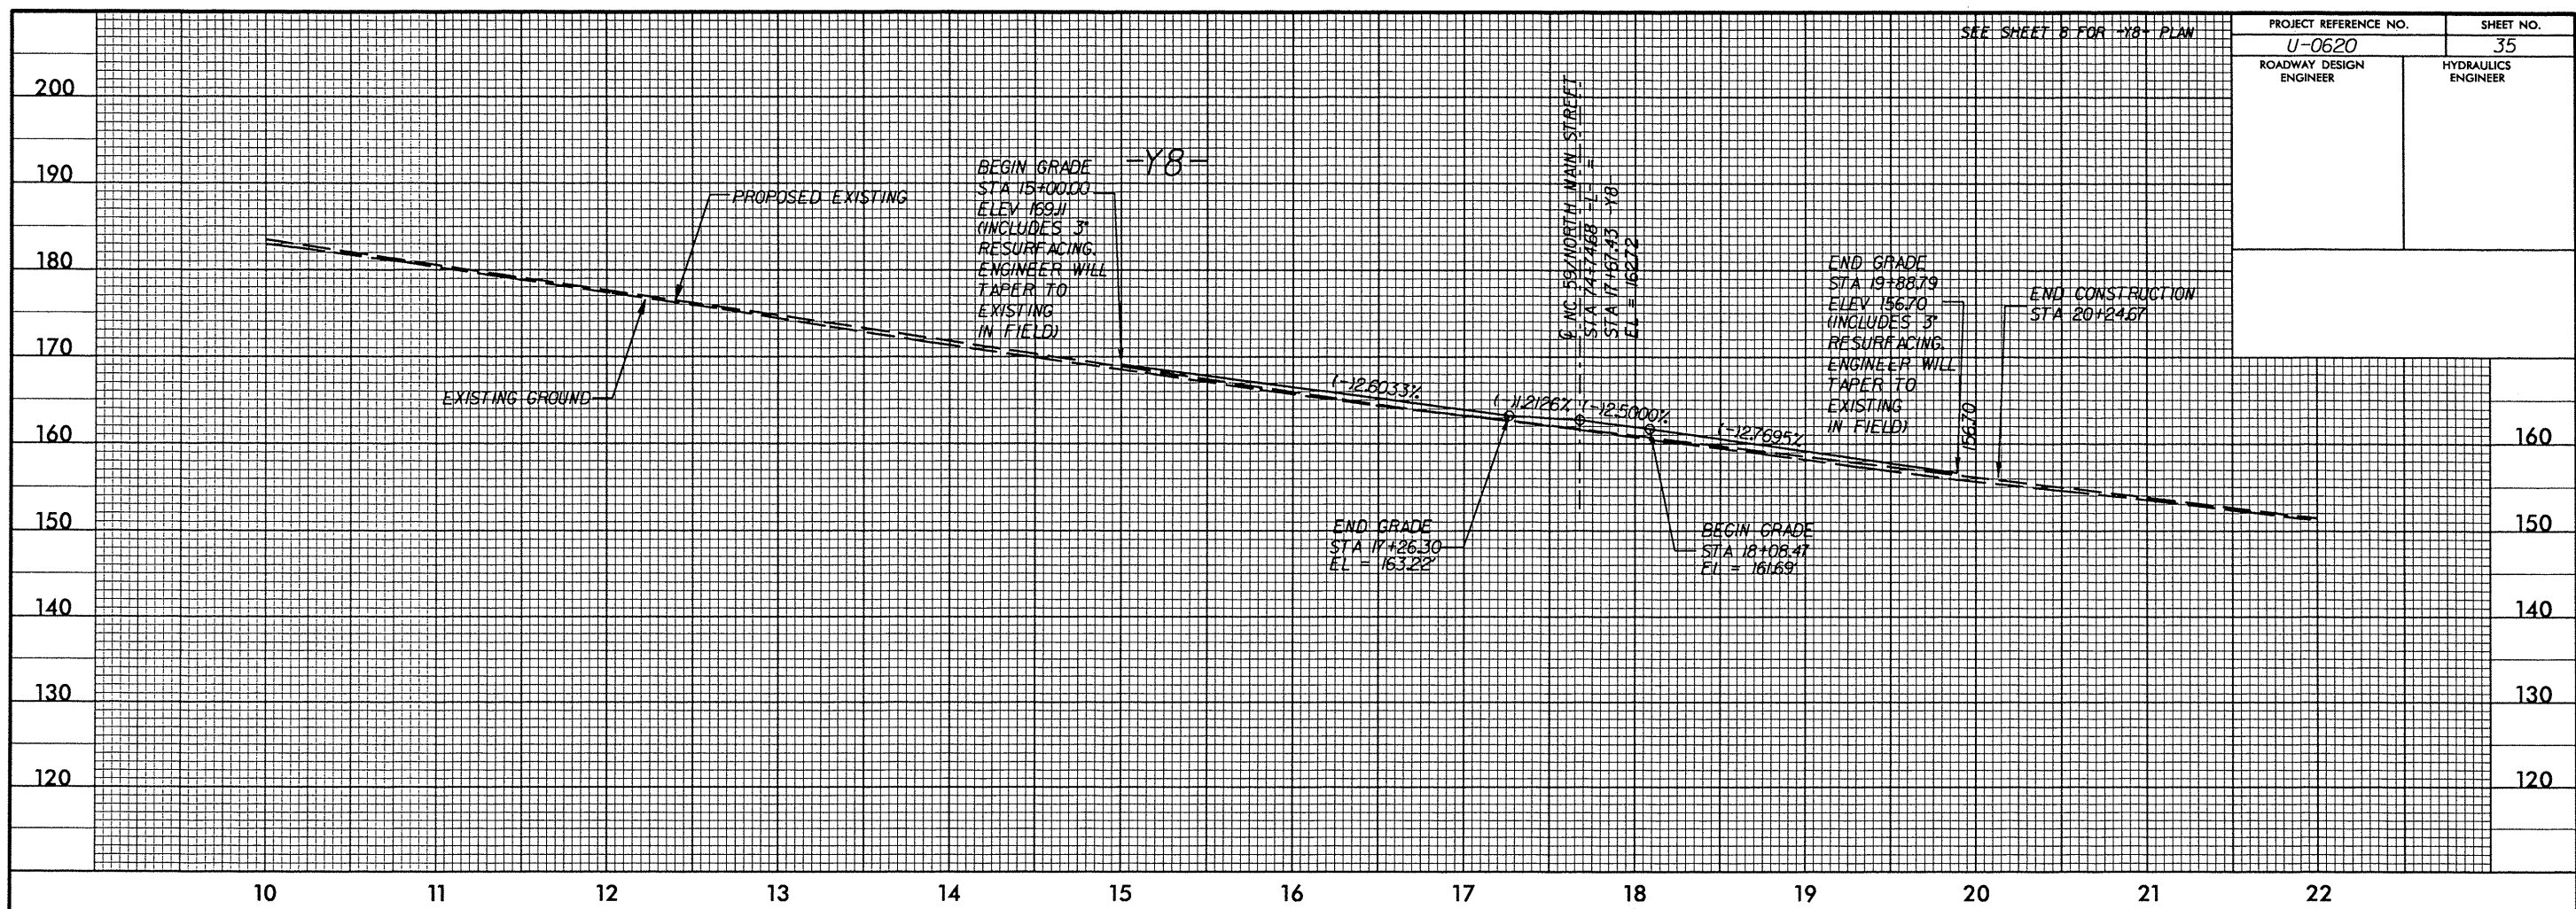

SEE SHEET 9 FOR -Y9- PLAN

SEE SHEET 10 FOR -Y10- PLAN

