


REVISIONS

SEE SHEET 36 FOR -Y12- PROFILE

PROJECT REFERENCE NO. U-0620	SHEET NO. 21
RW SHEET NO.	
ROADWAY DESIGN ENGINEER	HYDRAULICS ENGINEER

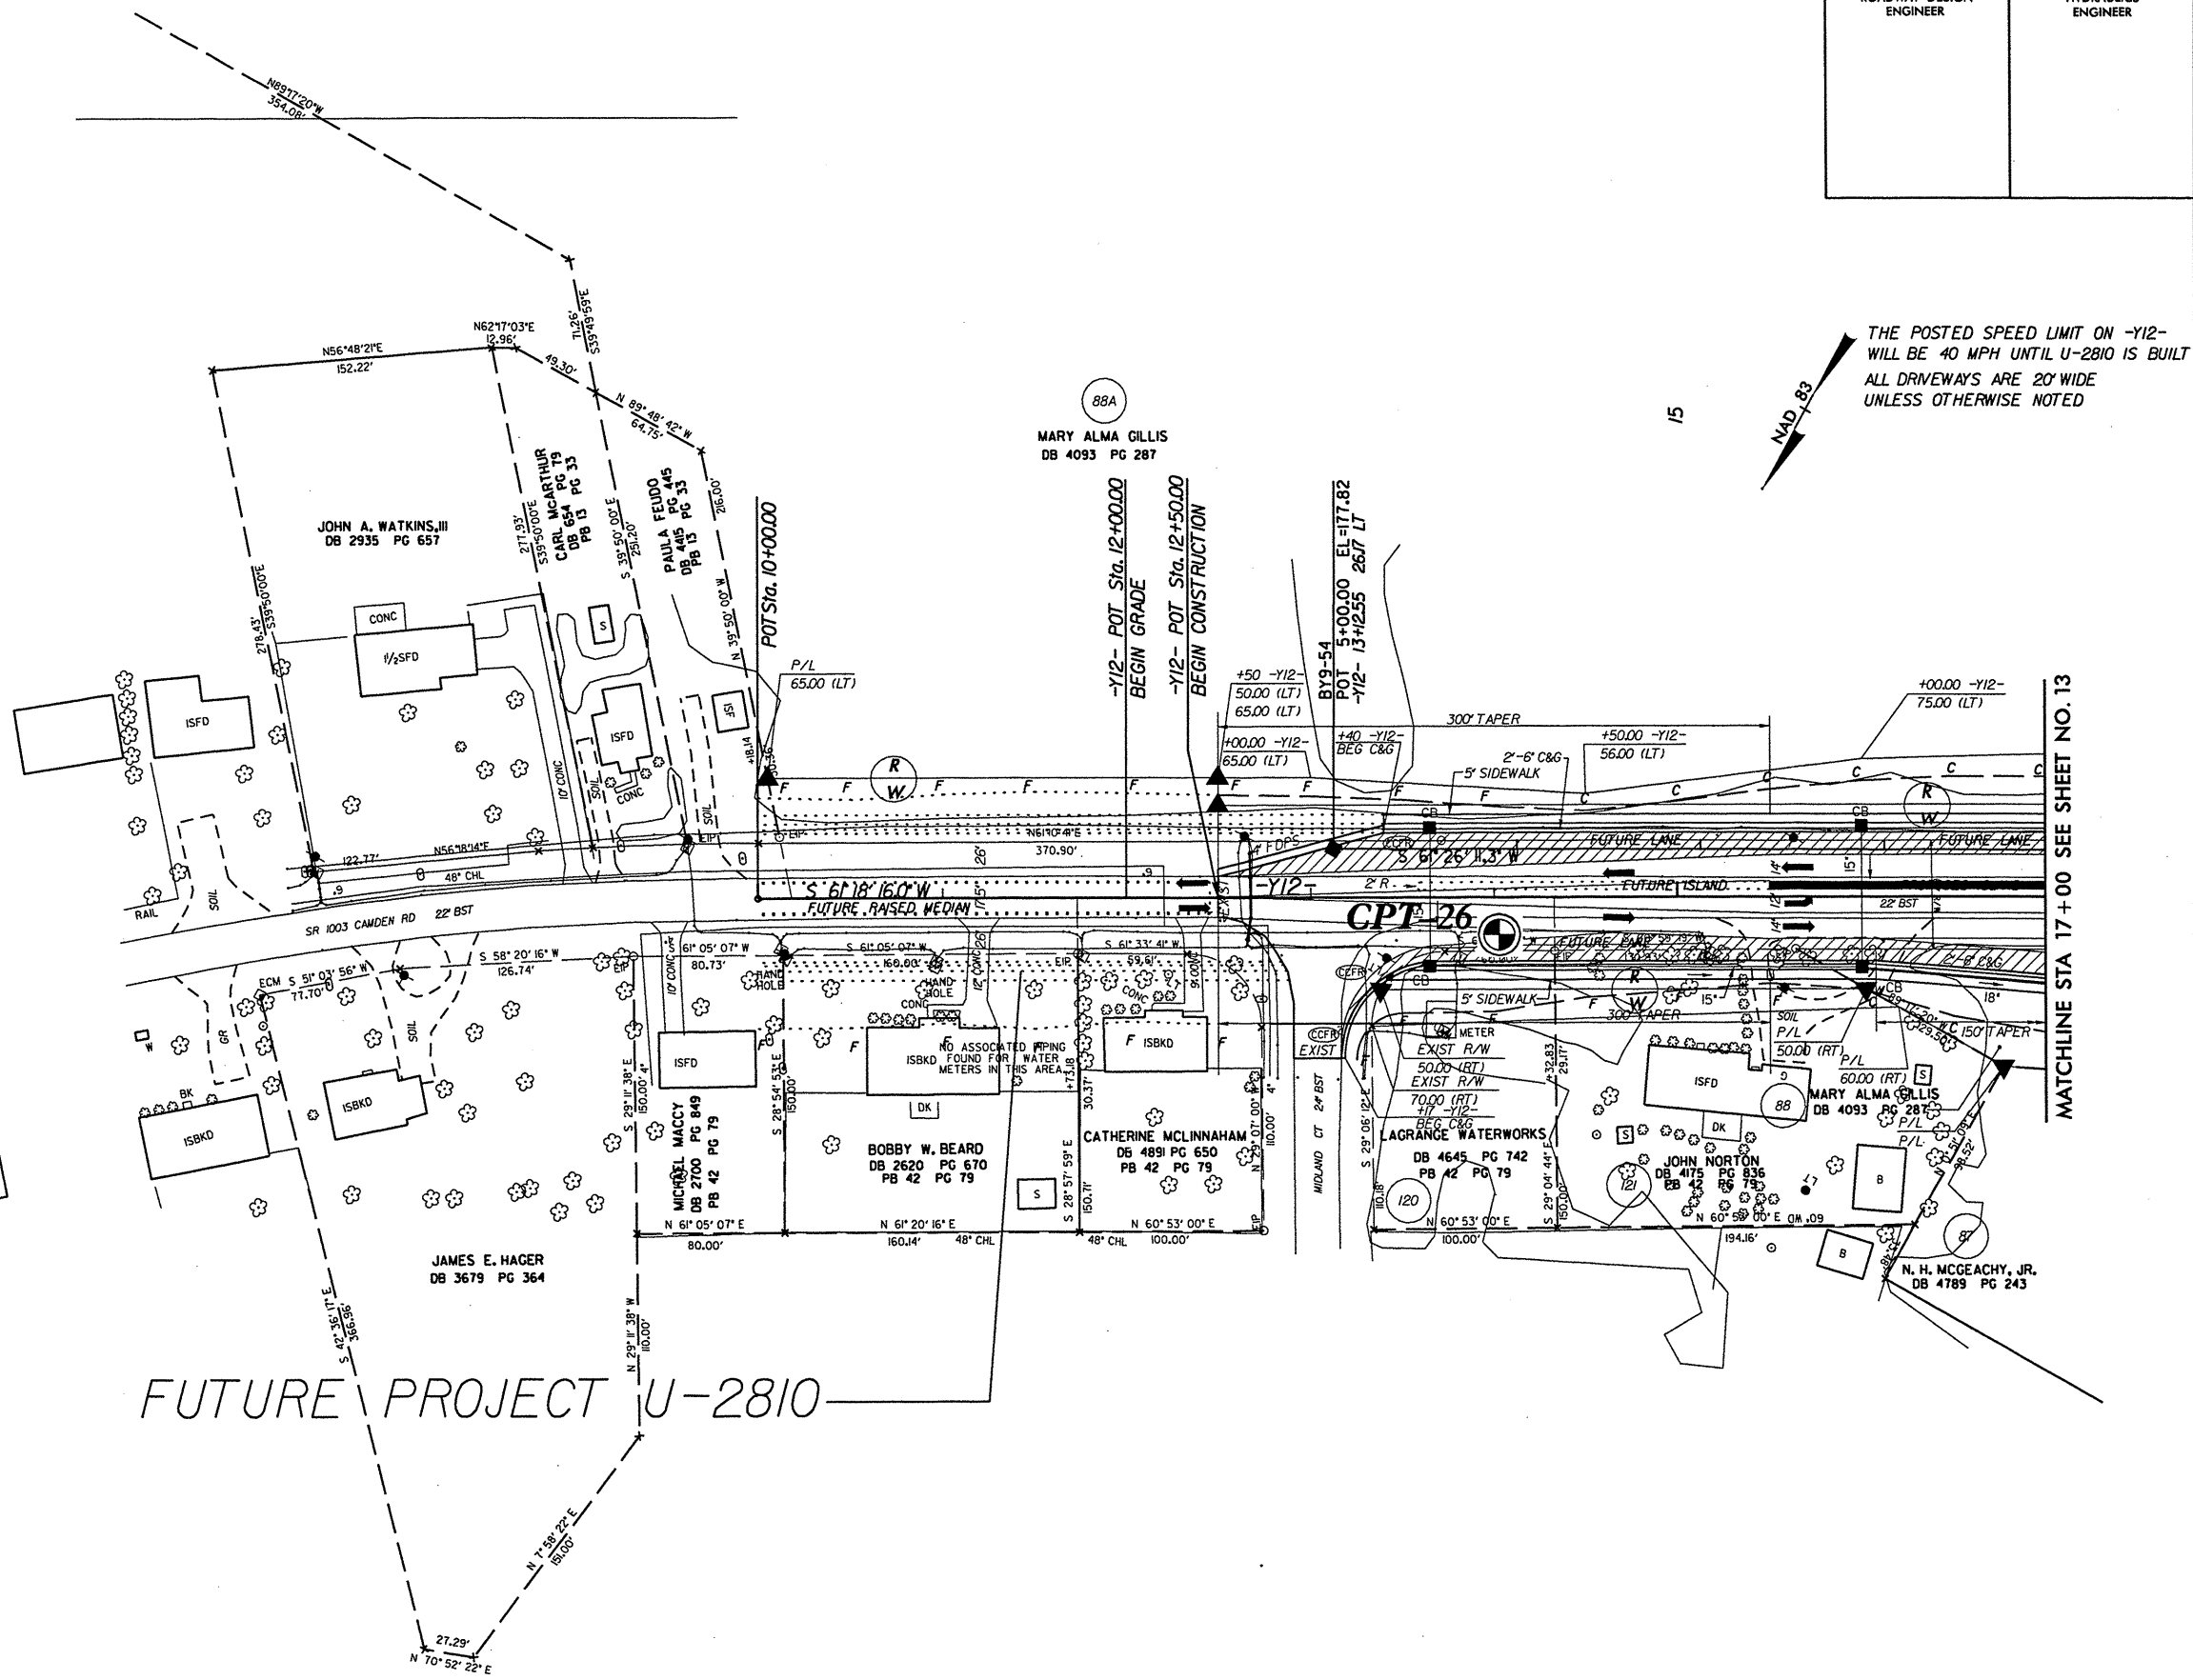

THE POSTED SPEED LIMIT ON -Y12- WILL BE 40 MPH UNTIL U-2810 IS BUILT ALL DRIVEWAYS ARE 20' WIDE UNLESS OTHERWISE NOTED

MATCHLINE STA 17+00 SEE SHEET NO. 13

FUTURE PROJECT U-2810

PAINT STRIPED LANE CLOSURE