


REVISIONS

SEE SHEET 32 FOR -L- PROFILE

PROJECT REFERENCE NO. U-0620	SHEET NO. 19
RW SHEET NO.	
ROADWAY DESIGN ENGINEER	HYDRAULICS ENGINEER

MATCHLINE STA 209+00 SEE SHEET NO. 18

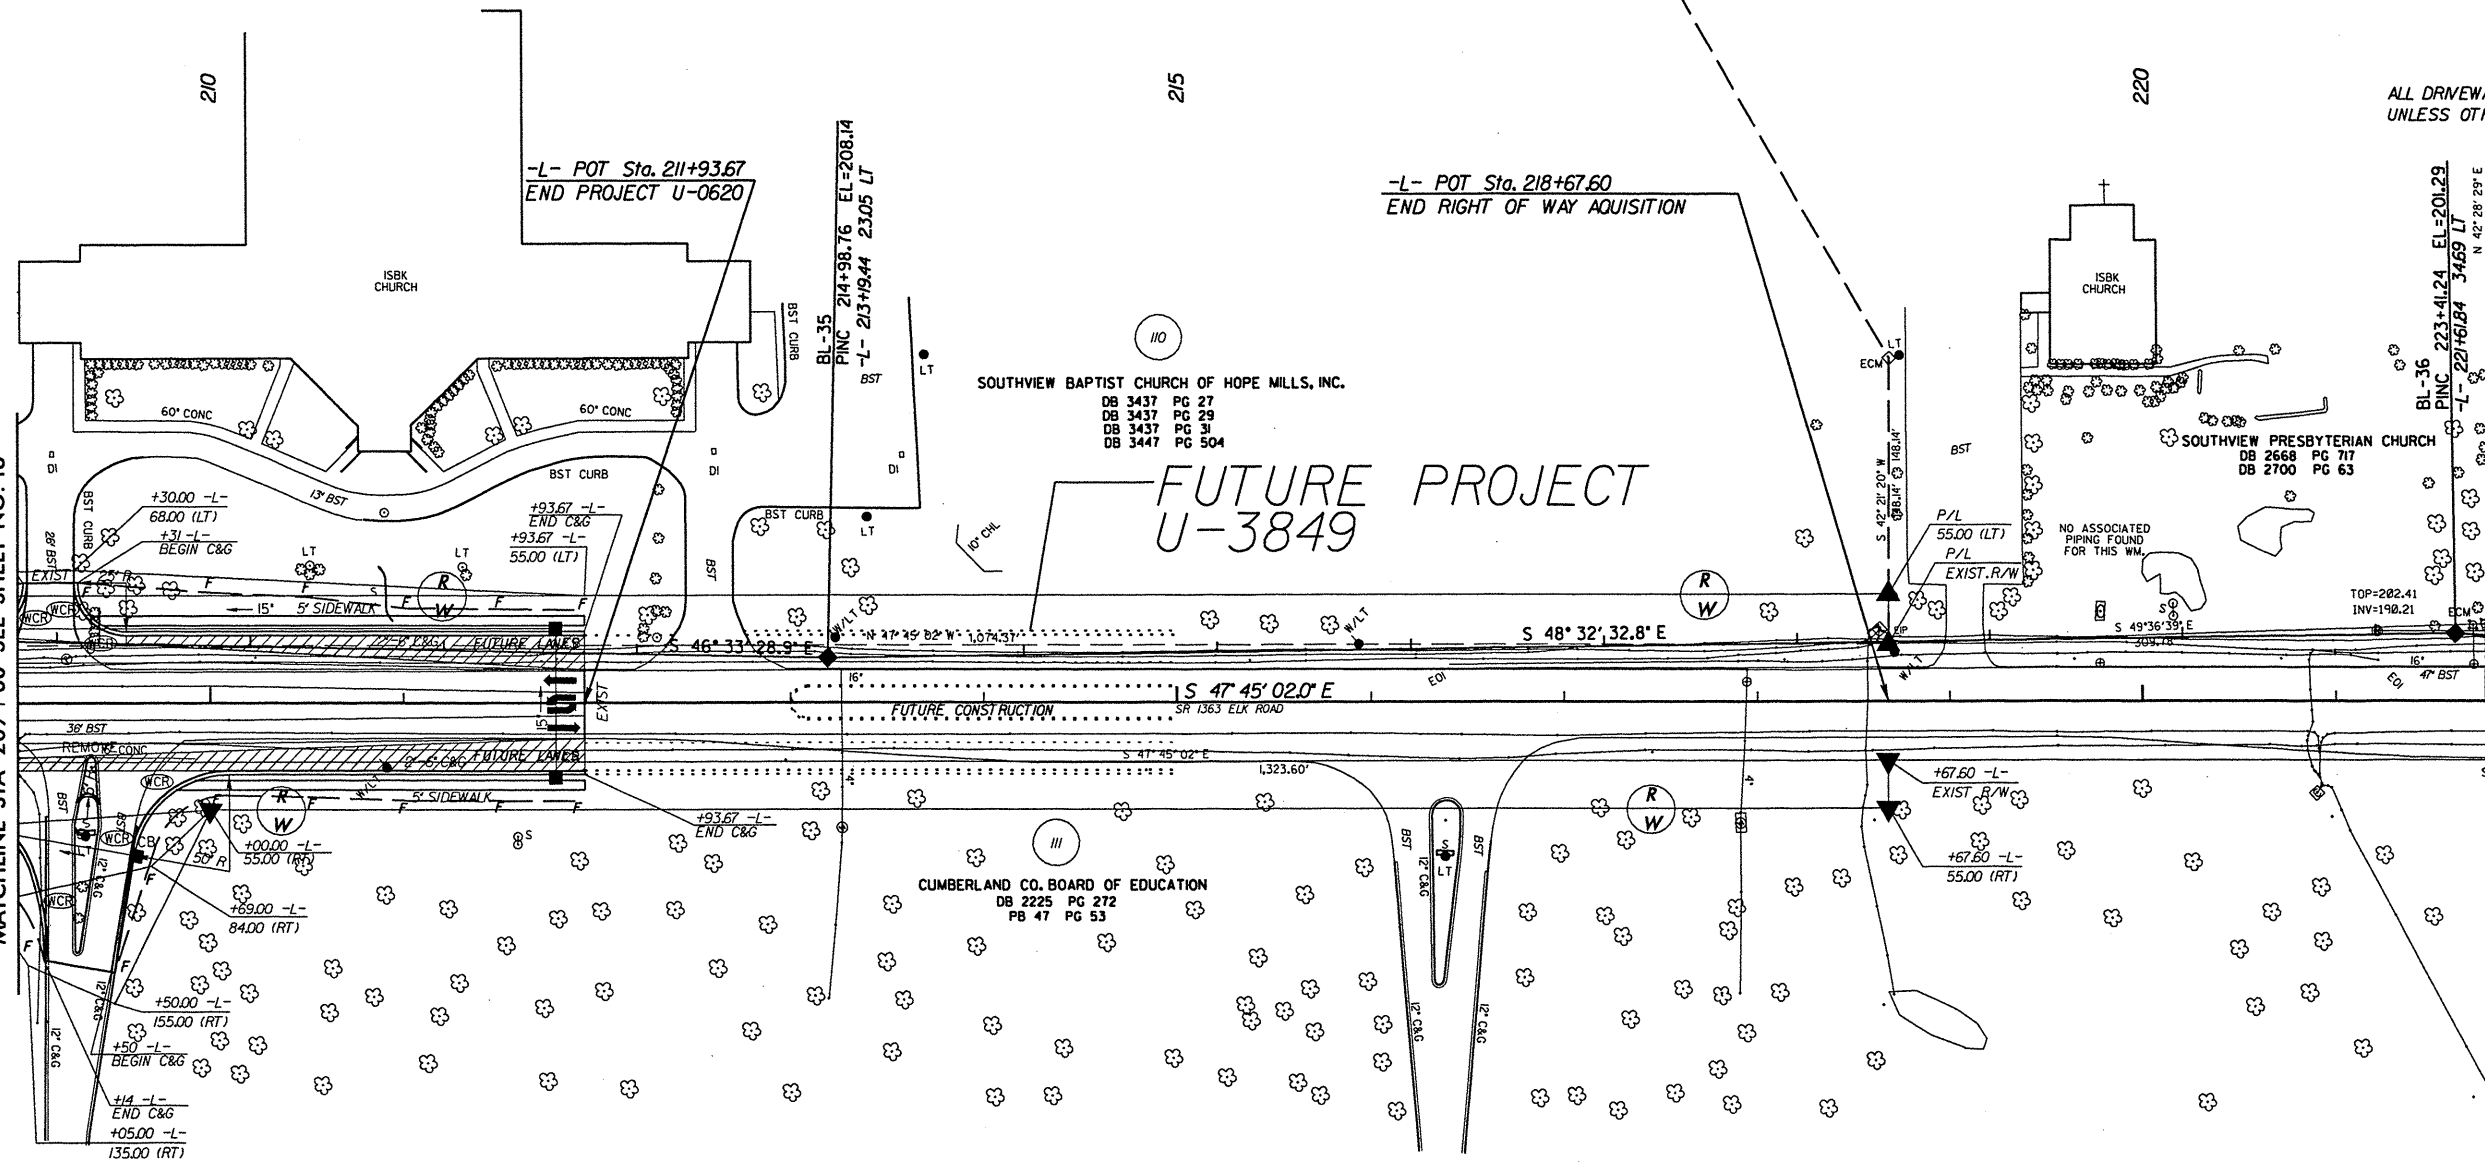

ALL DRIVEWAYS ARE 20' WIDE UNLESS OTHERWISE NOTED

SOUTHVIEW BAPTIST CHURCH OF HOPE MILLS, INC.
 DB 3437 PG 27
 DB 3437 PG 29
 DB 3437 PG 31
 DB 3447 PG 504

FUTURE PROJECT
 U-3849

SOUTHVIEW PRESBYTERIAN CHURCH
 DB 2668 PG 717
 DB 2700 PG 63

CUMBERLAND CO. BOARD OF EDUCATION
 DB 2225 PG 272
 PB 47 PG 53

TOP=202.41
INV=190.21

PAINT STRIPED LANE CLOSURE