


REVISIONS

SEE SHEET 31 FOR -L- PROFILE

PROJECT REFERENCE NO. U-0620		SHEET NO. 16	
RAW SHEET NO.			
ROADWAY DESIGN ENGINEER		HYDRAULICS ENGINEER	

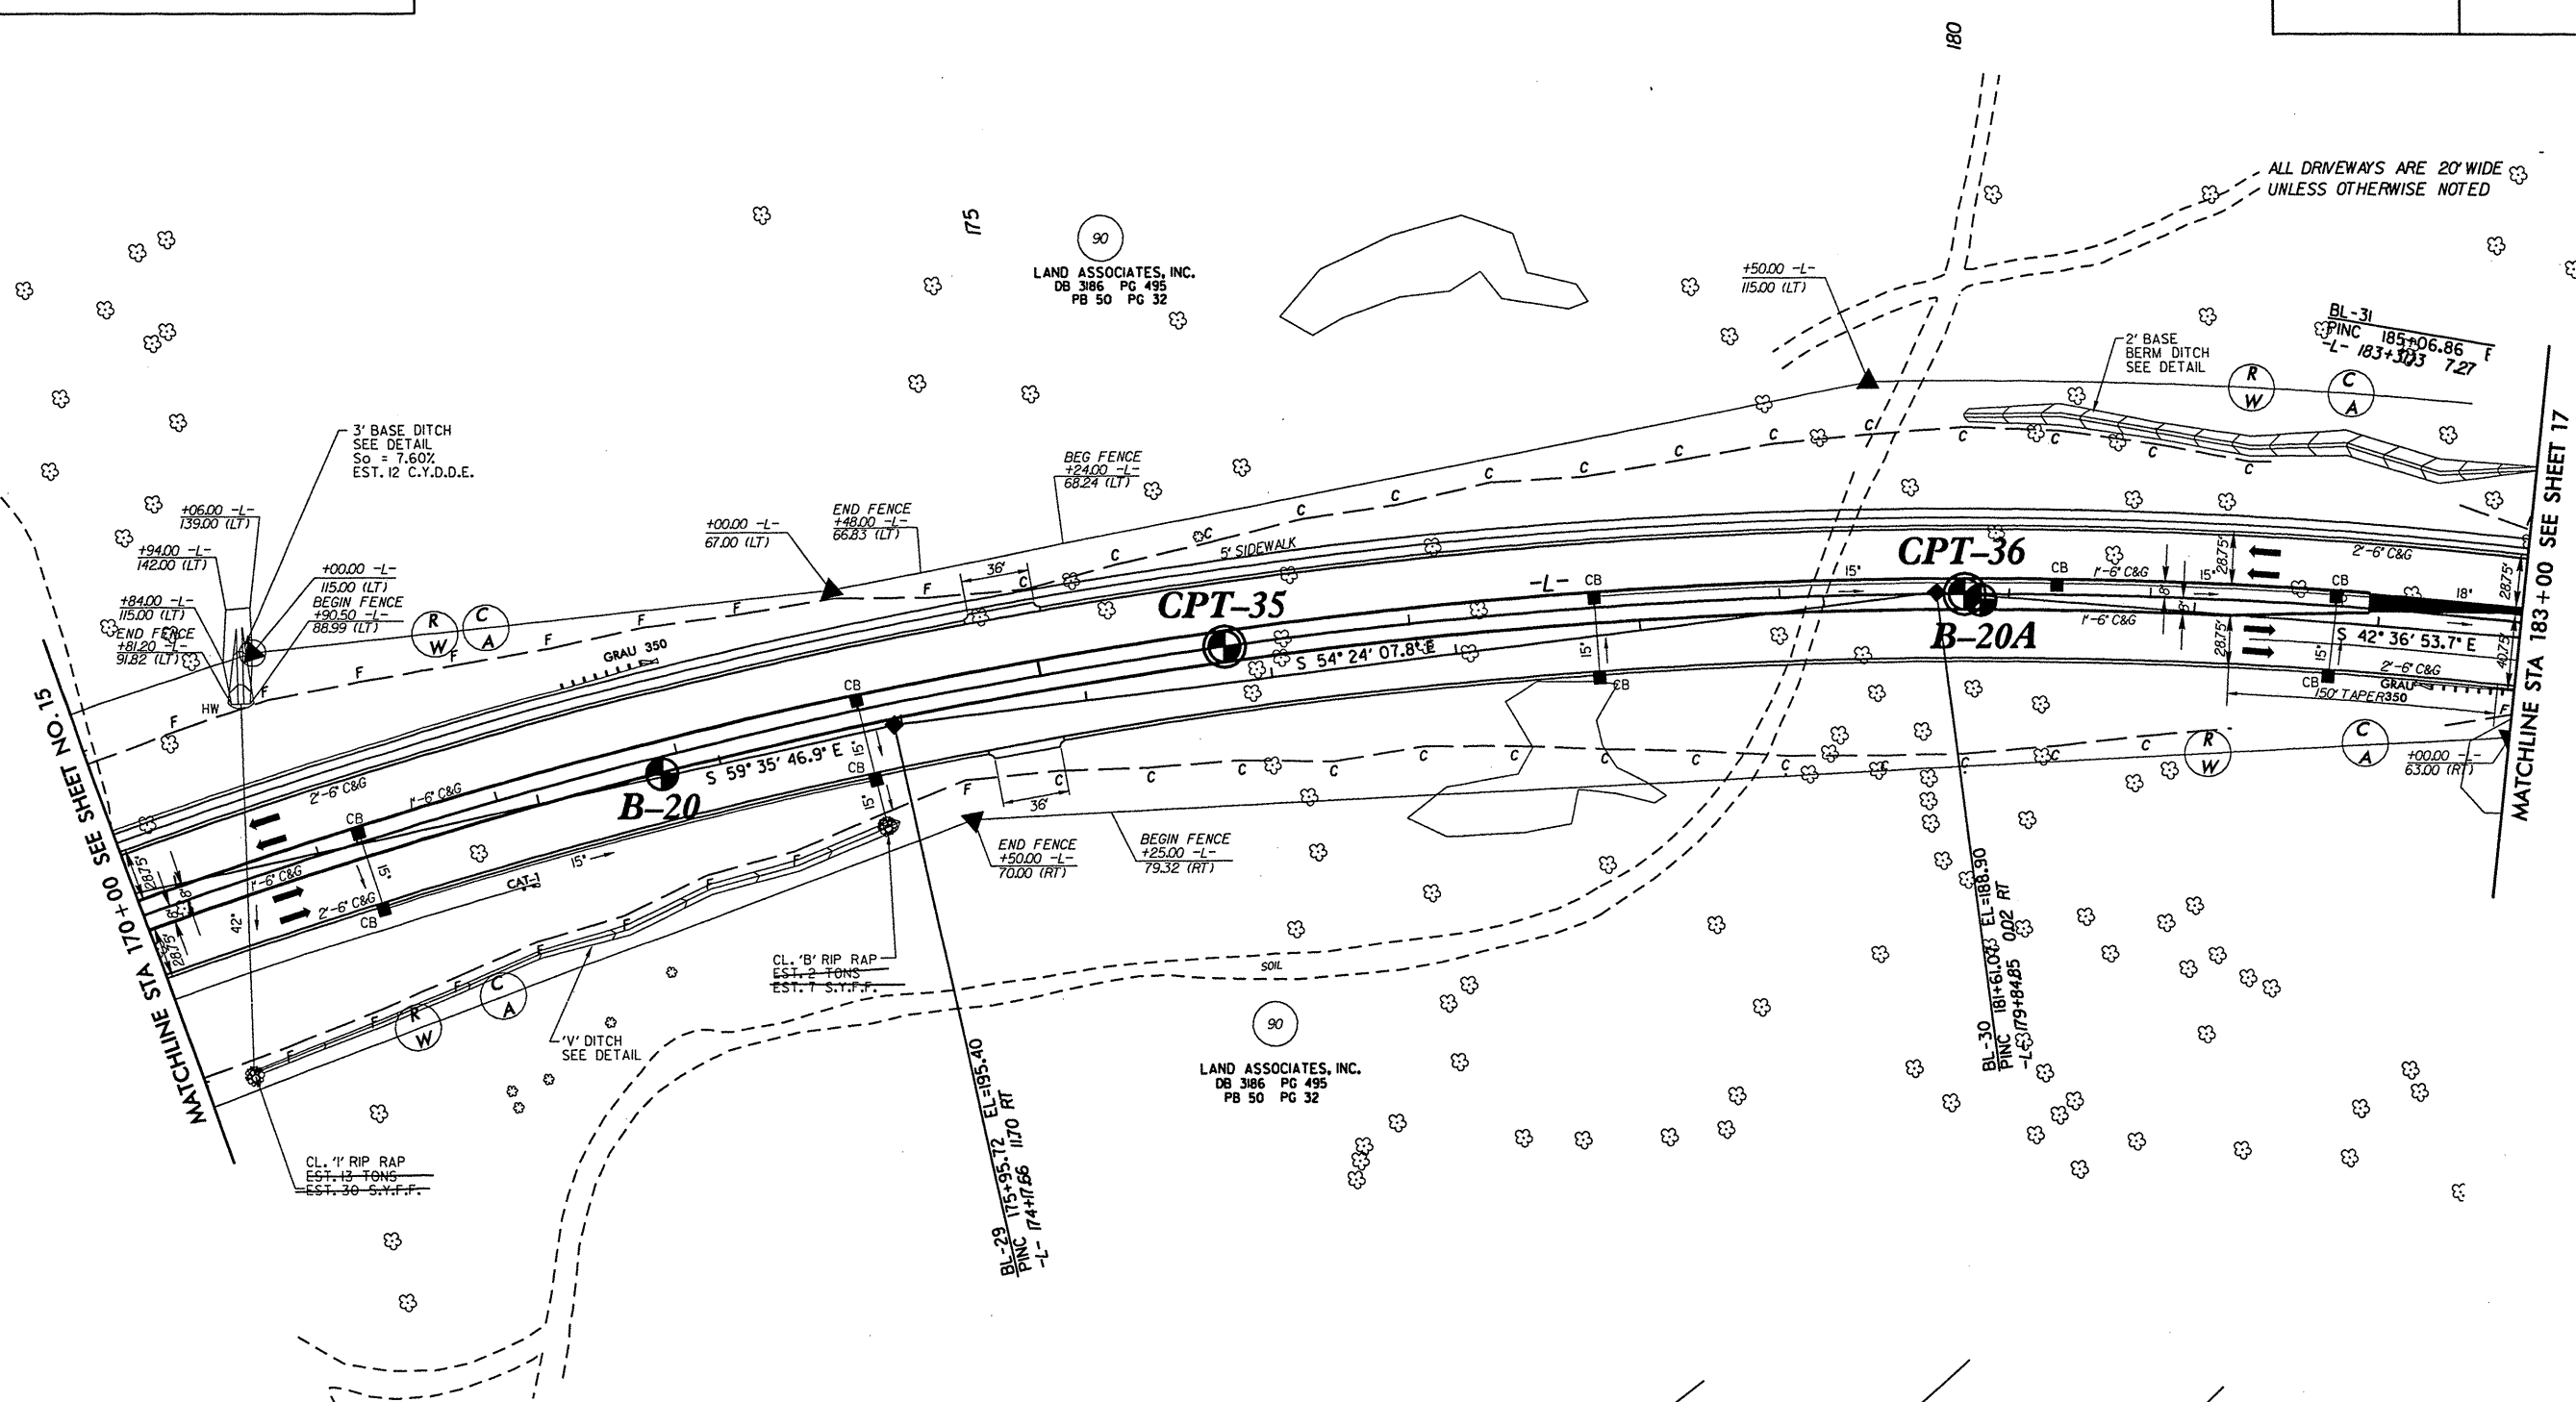

-L-		
Pls Sta 157+68.32	Pl Sta 172+07.60	Pls Sta 184+58.60
Os = 1' 45" 00.0"	Δ = 5' 28" 19.8" (RT)	Os = 1' 45" 00.0"
Ls = 175.00'	D = 2' 00" 00.0"	Ls = 175.00'
LT = 116.67'	L = 2,573.61'	LT = 116.67'
ST = 58.34'	T = 1,380.95'	ST = 58.34'
	R = 2,864.79'	
	SE = 0.035	
	INC = 50	

