



REVISIONS

SEE SHEET 27 FOR -L- PROFILE  
SEE SHEET 35 FOR -Y9- PROFILE

PROJECT REFERENCE NO. U-0620	SHEET NO. 9
RW SHEET NO.	
ROADWAY DESIGN ENGINEER	HYDRAULICS ENGINEER

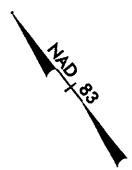

ALL DRIVEWAYS ARE 20' WIDE  
UNLESS OTHERWISE NOTED

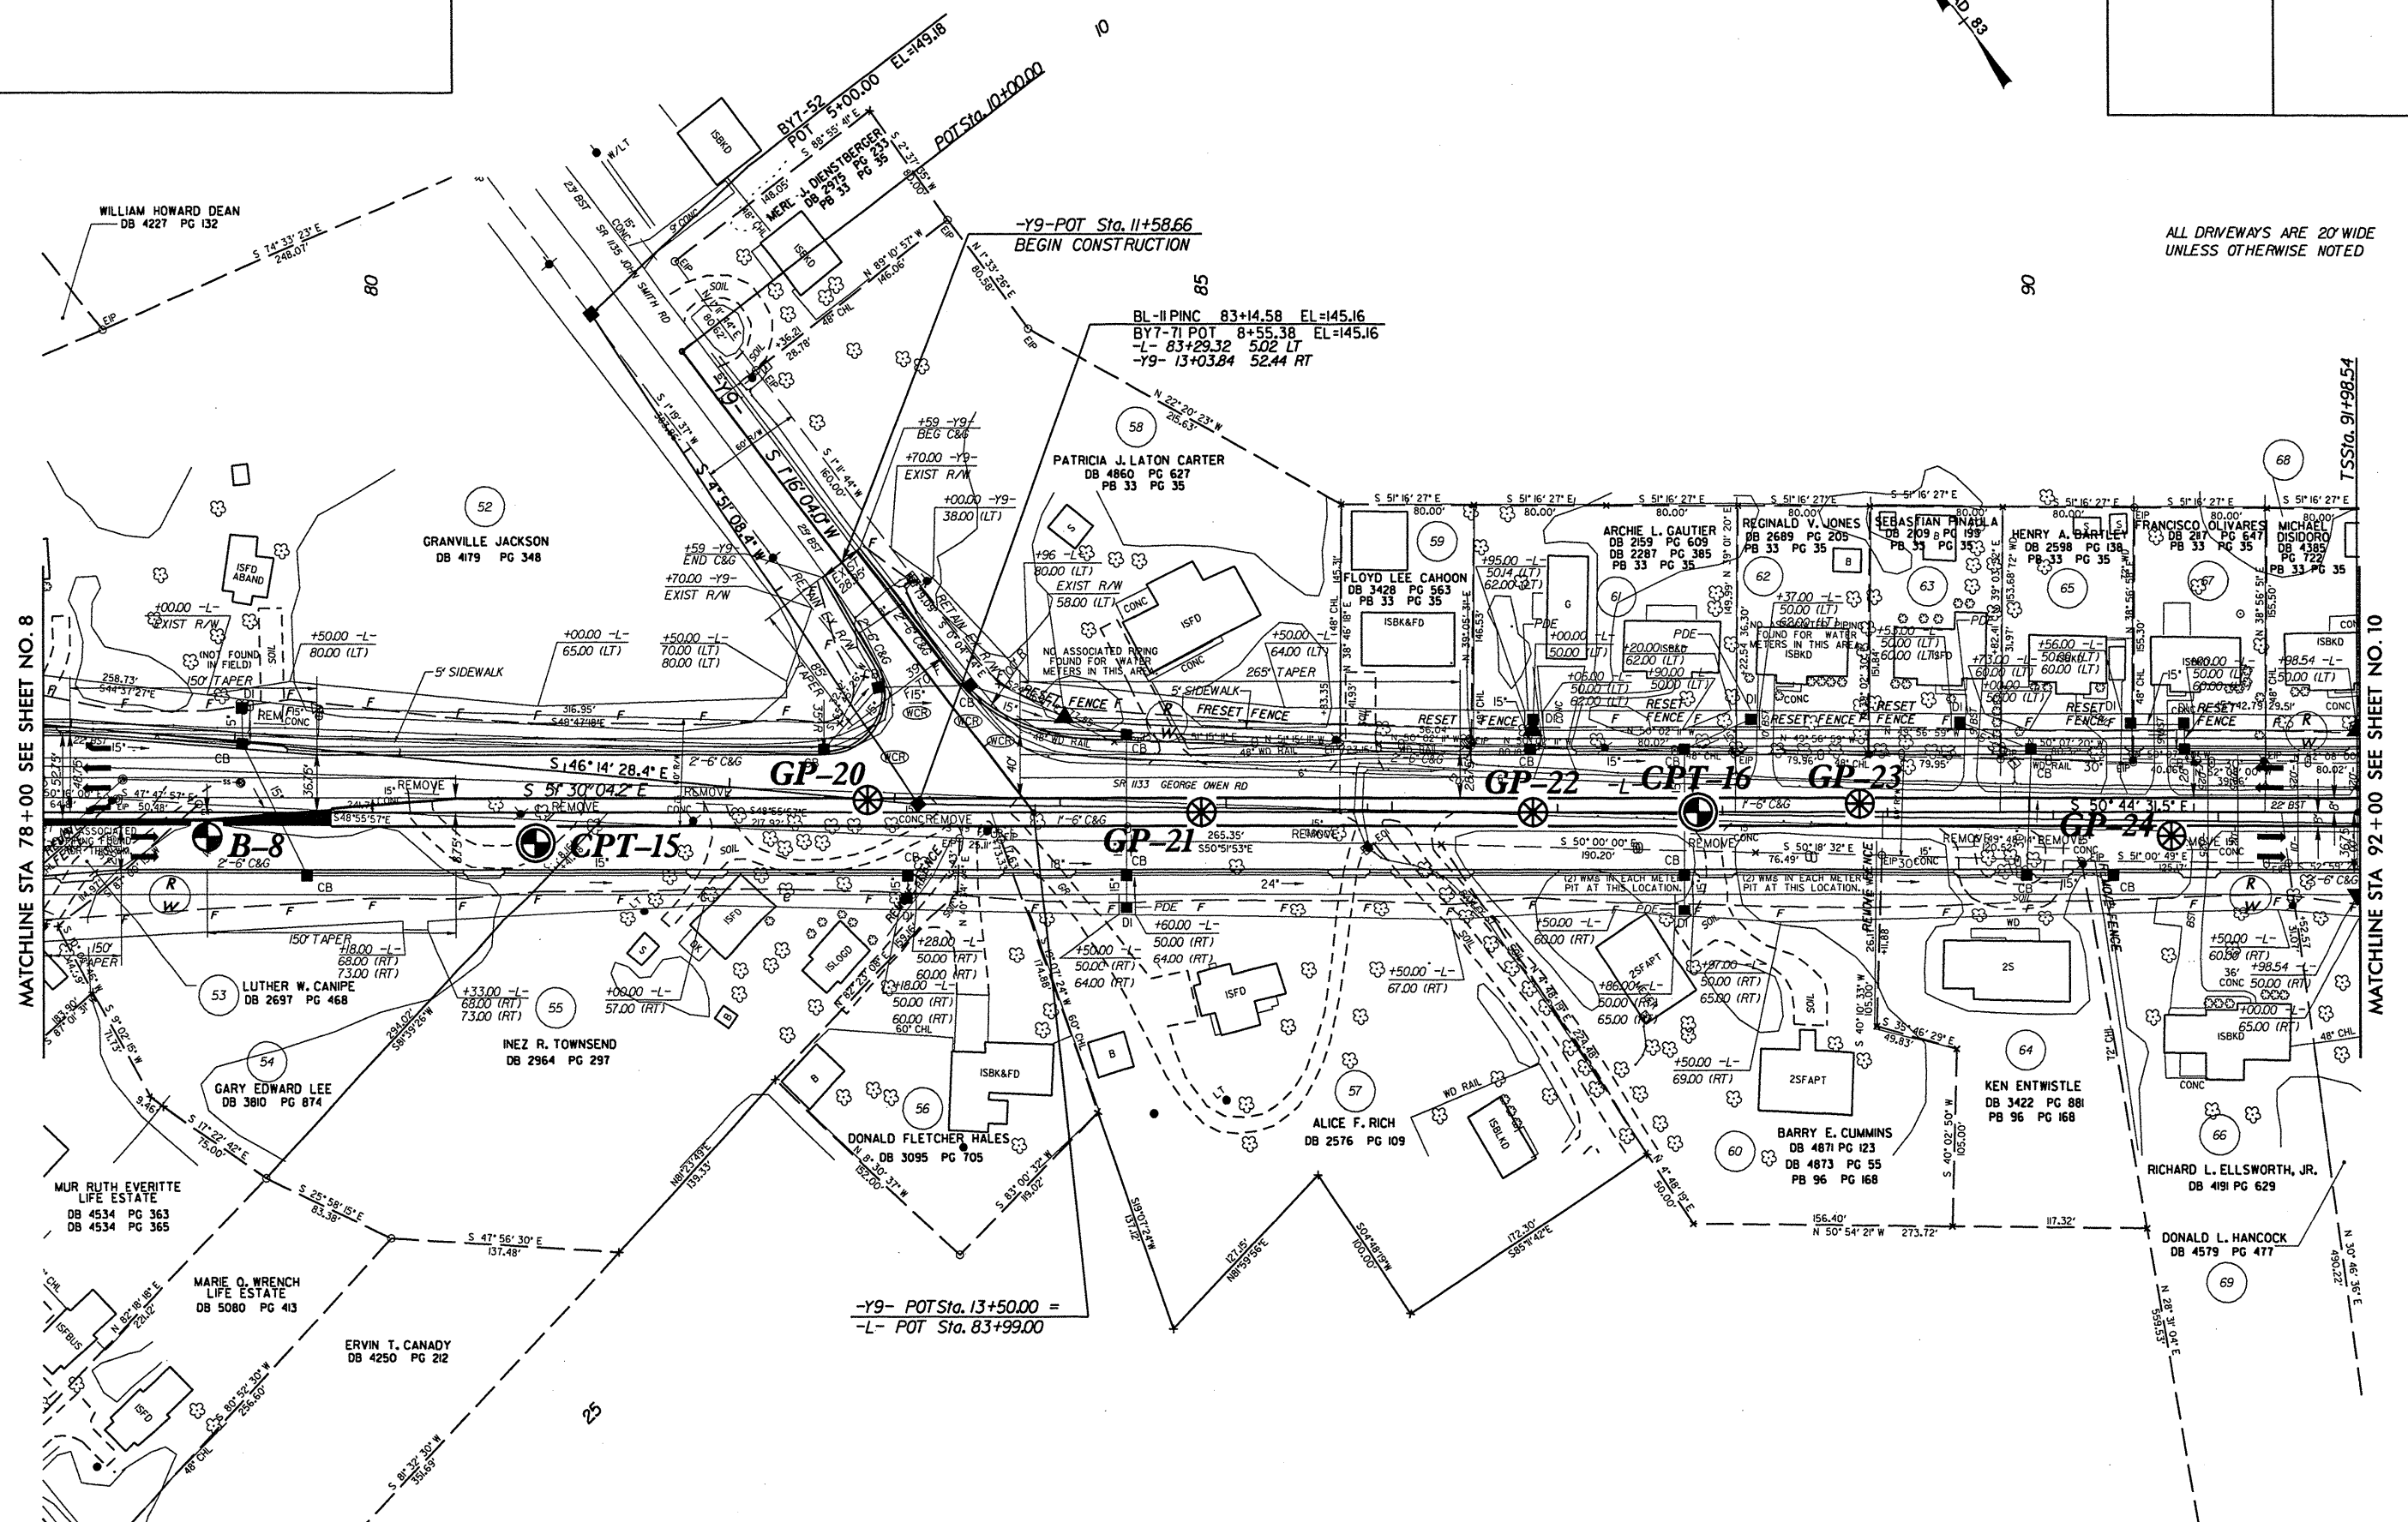

MATCHLINE STA 78+00 SEE SHEET NO. 8

MATCHLINE STA 92+00 SEE SHEET NO. 10

-Y9- POT Sta. 13+50.00 =  
-L- POT Sta. 83+99.00

PAVEMENT REMOVAL  
 BREAK UP AND REMOVE EXISTING PAVEMENT  
 UNDERNEATH PROPOSED RAISED MEDIAN.