
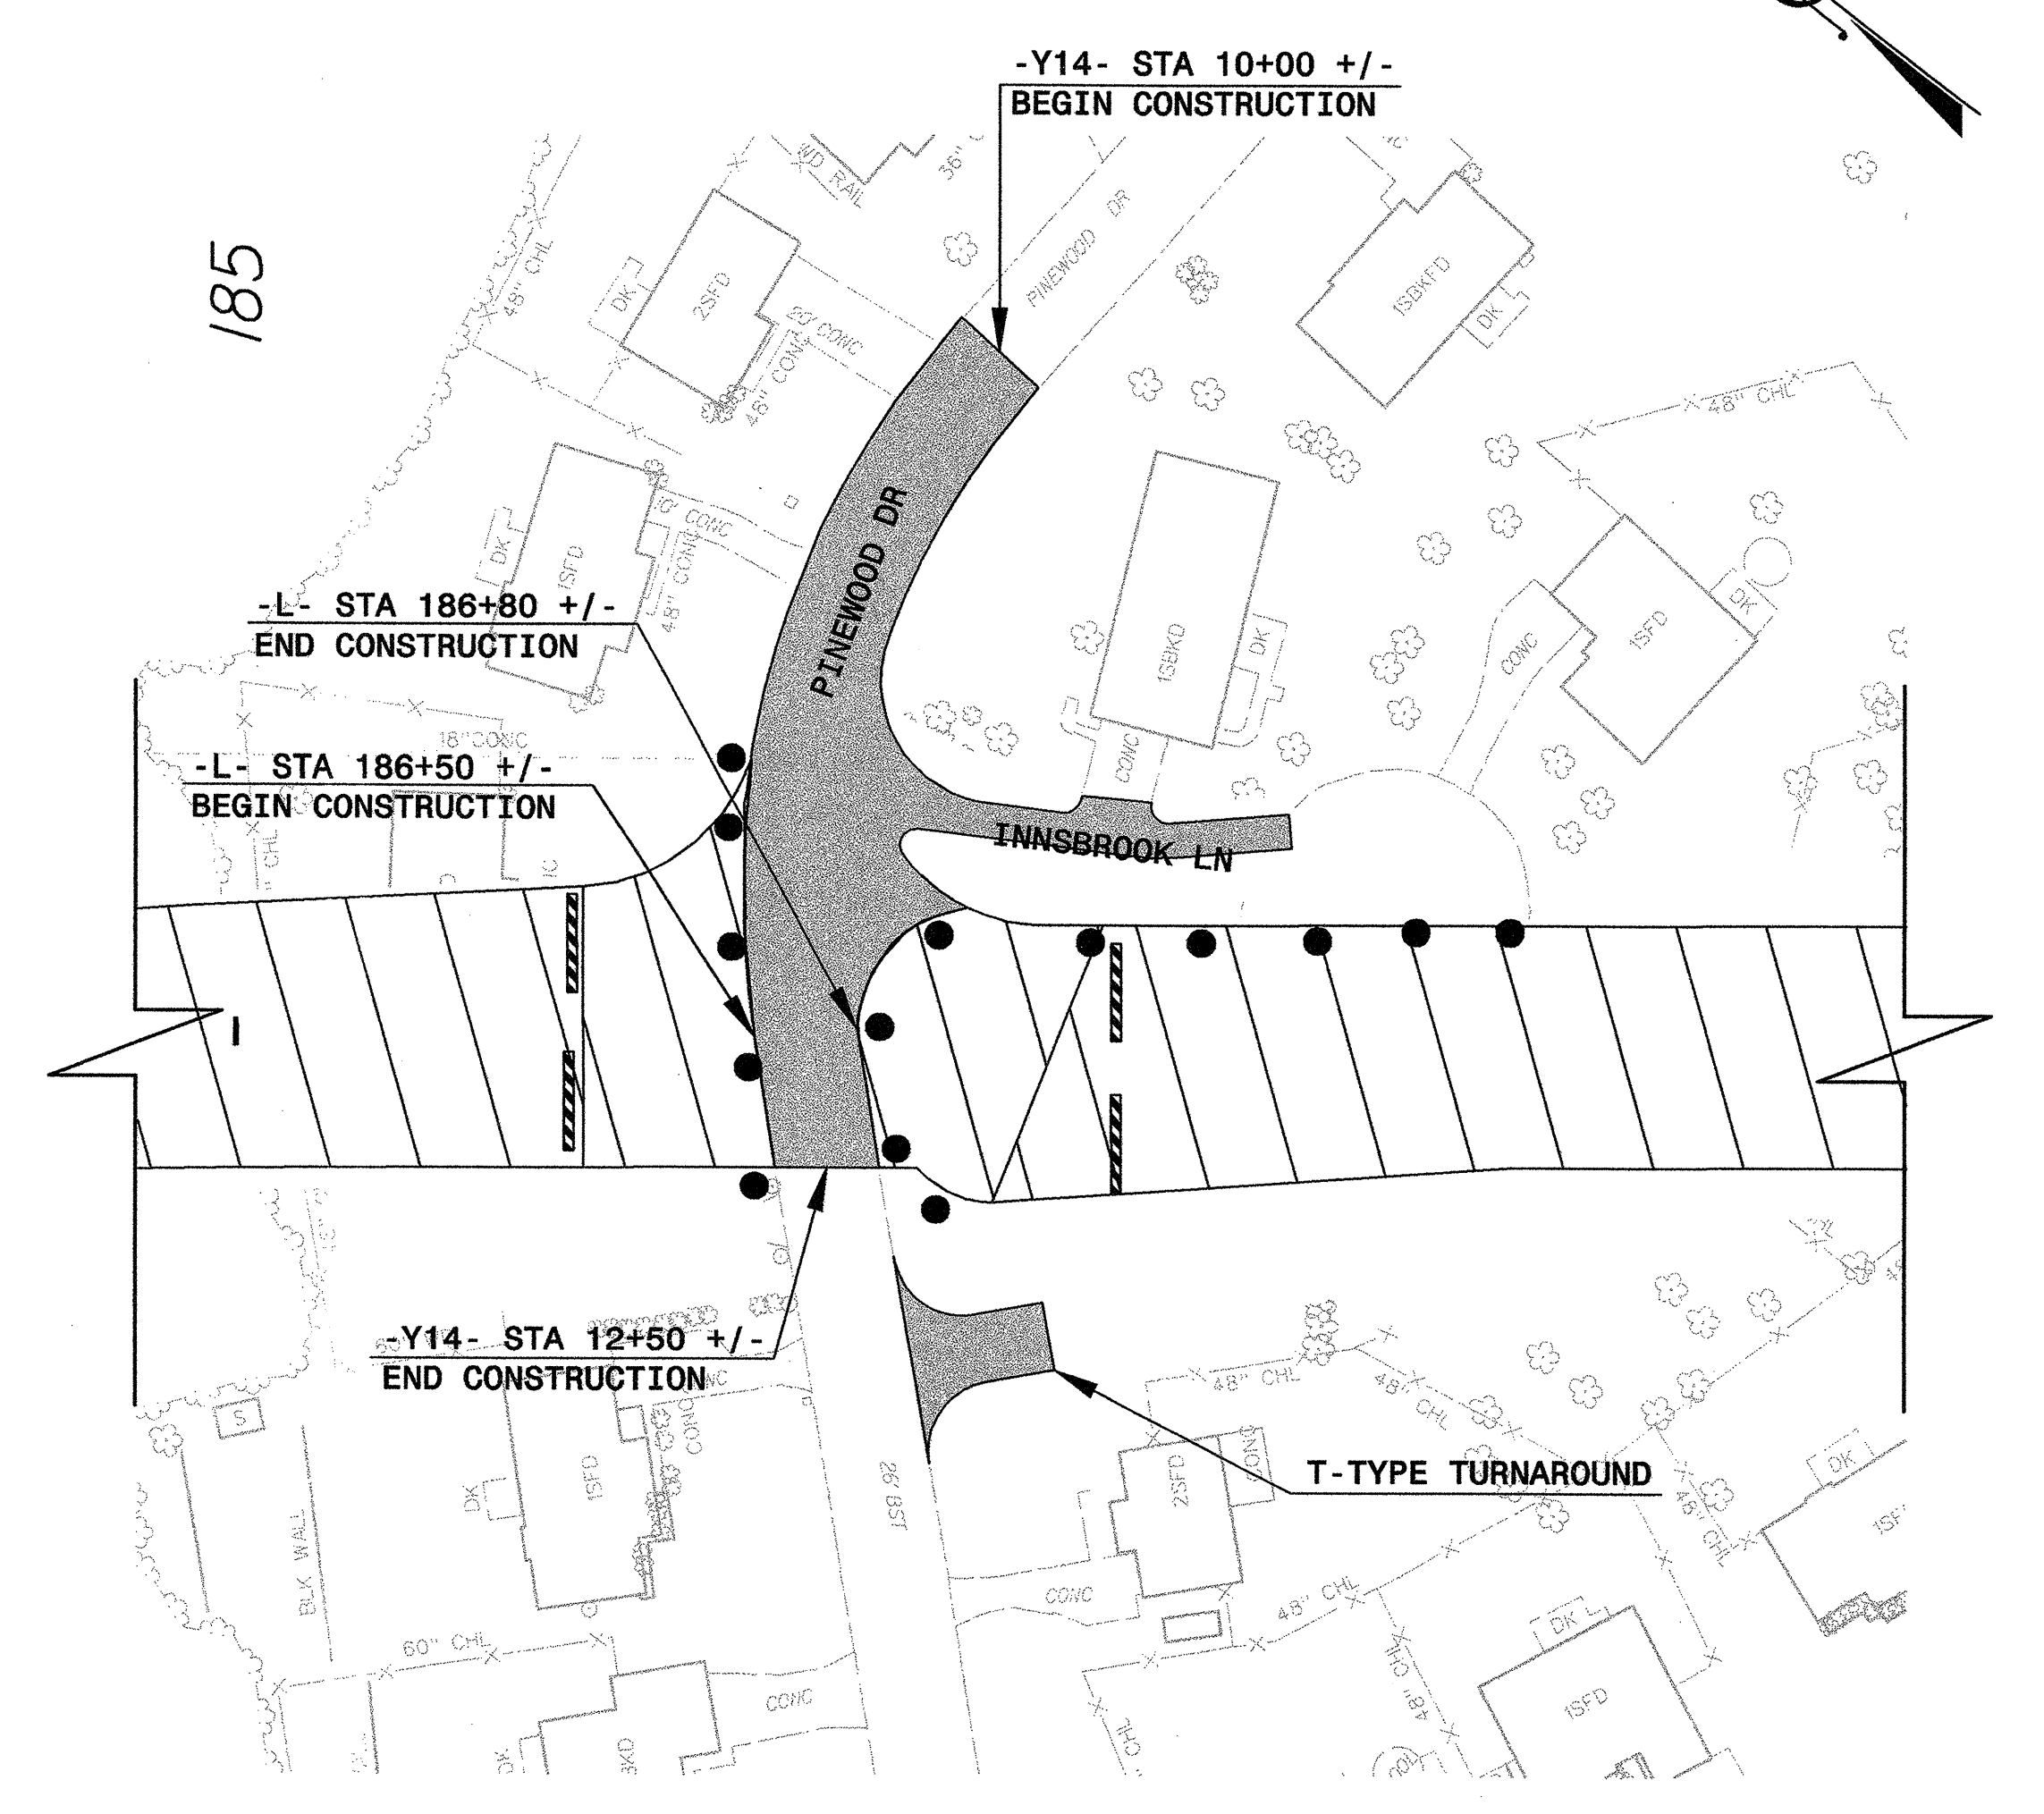



PAVEMENT MARKING LINES

- PA - PAINT (4" WHITE, 2X)
- PI - PAINT (4" YELLOW, 2X)
- EDGE LINE
- DOUBLE CENTER LINE

02:43:48 PM
 11/05/2003
 P:\TrafficControl\TCP_U0620_TCP_TCPI6_PSH.DGN

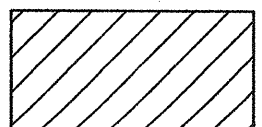


 Ongoing Construction

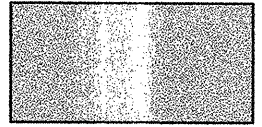
 New Pavement

APPROVED: SHANE D. YORK, PE DATE: 11/05/03

SEAL



**PHASE TWO
DETAIL FIVE**

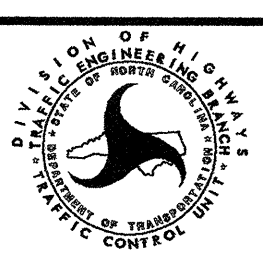SCALE: N.A.		REVISIONS
DATE: 11/05/03		
DWG. BY: S. YORK		
DESIGN BY: S. YORK		
REVIEWED BY: A.D. SARVIS		