


25





PAVEMENT MARKING LINES

- | | |
|----------------------------|--------------------|
| PA - PAINT (4" WHITE, 2X) | EDGE LINE |
| PI - PAINT (4" YELLOW, 2X) | DOUBLE CENTER LINE |
| PV - PAINT (8" YELLOW, 2X) | DIAGONAL |
| P4 - PAINT (24" WHITE, 2X) | STOP BAR |

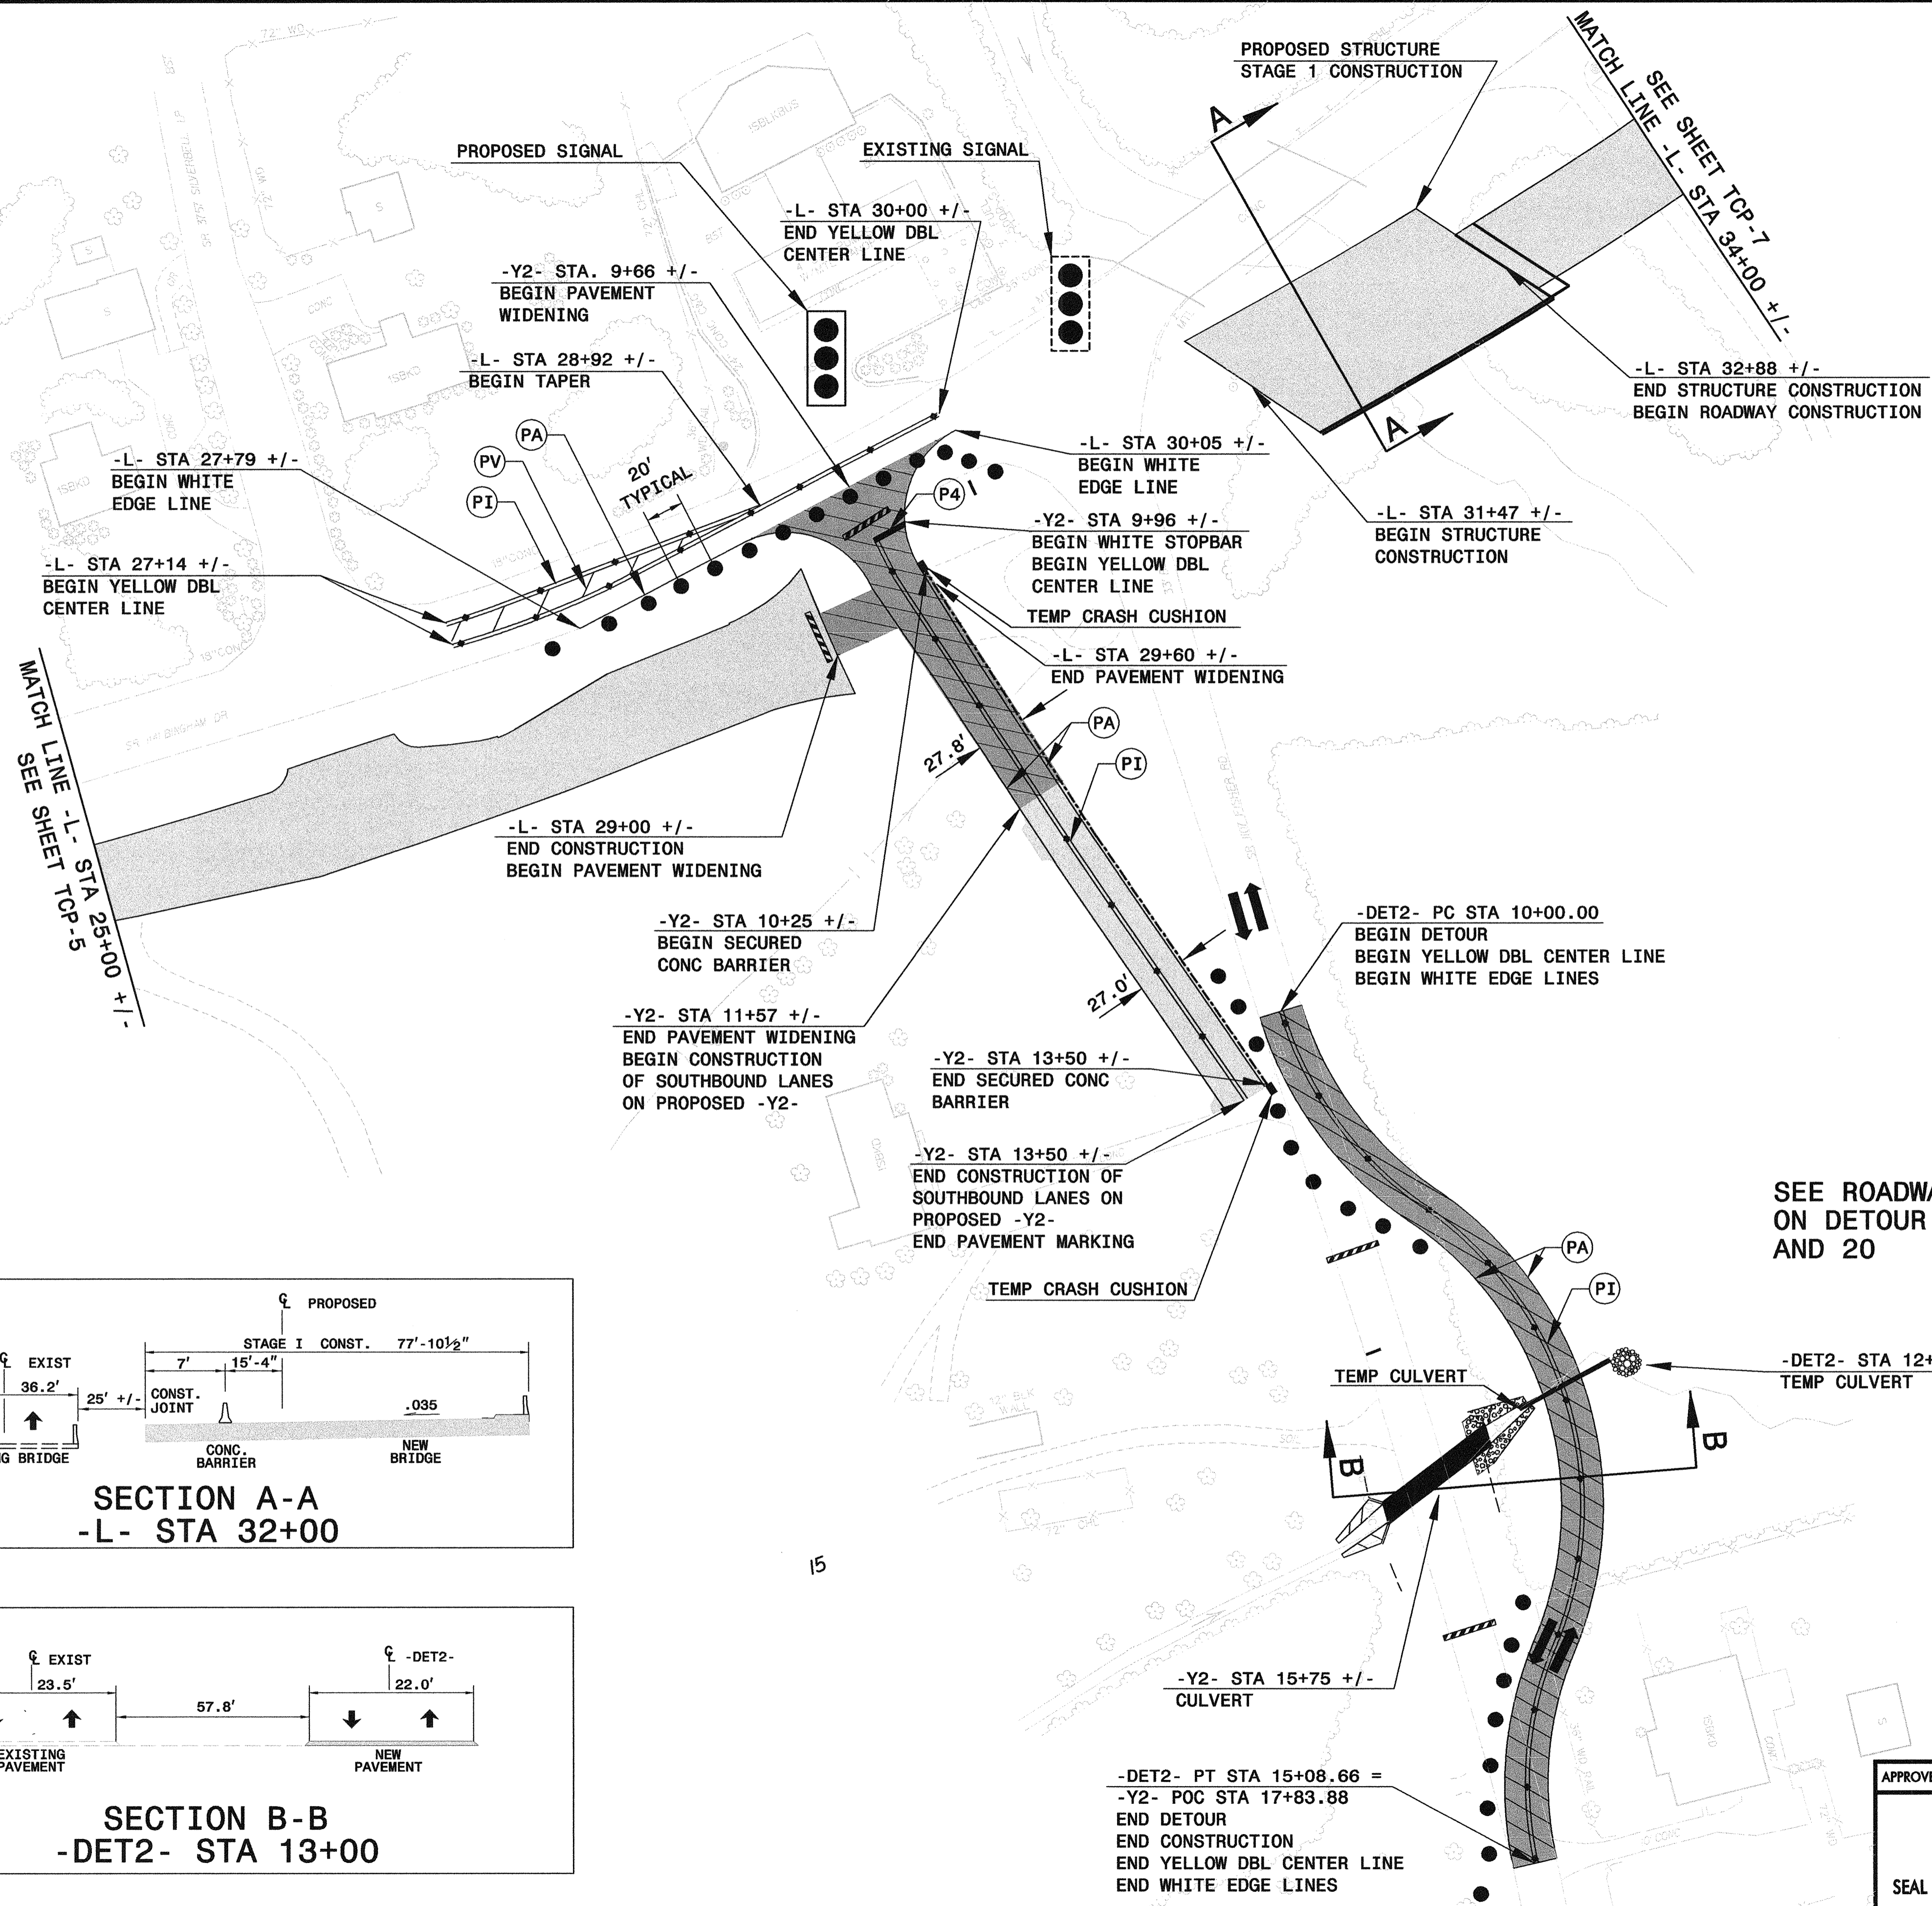


SEE ROADWAY DESIGN PLANS FOR DETAILS ON DETOUR AND CULVERT ON PLANSHEET 5 AND 20

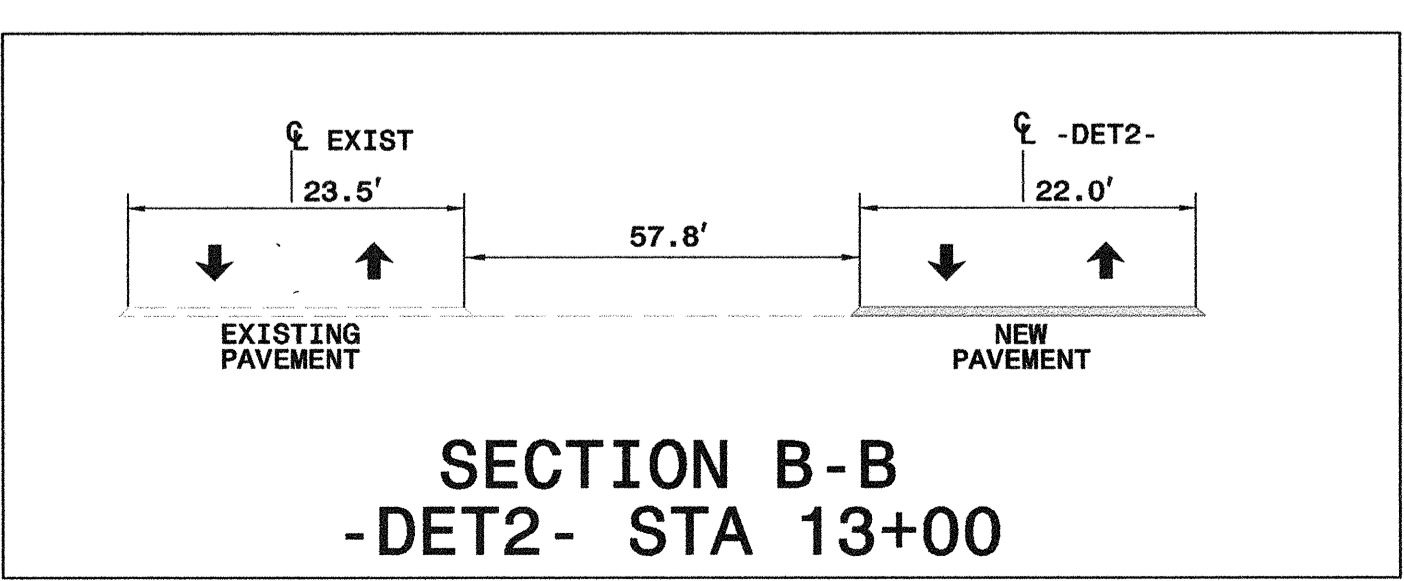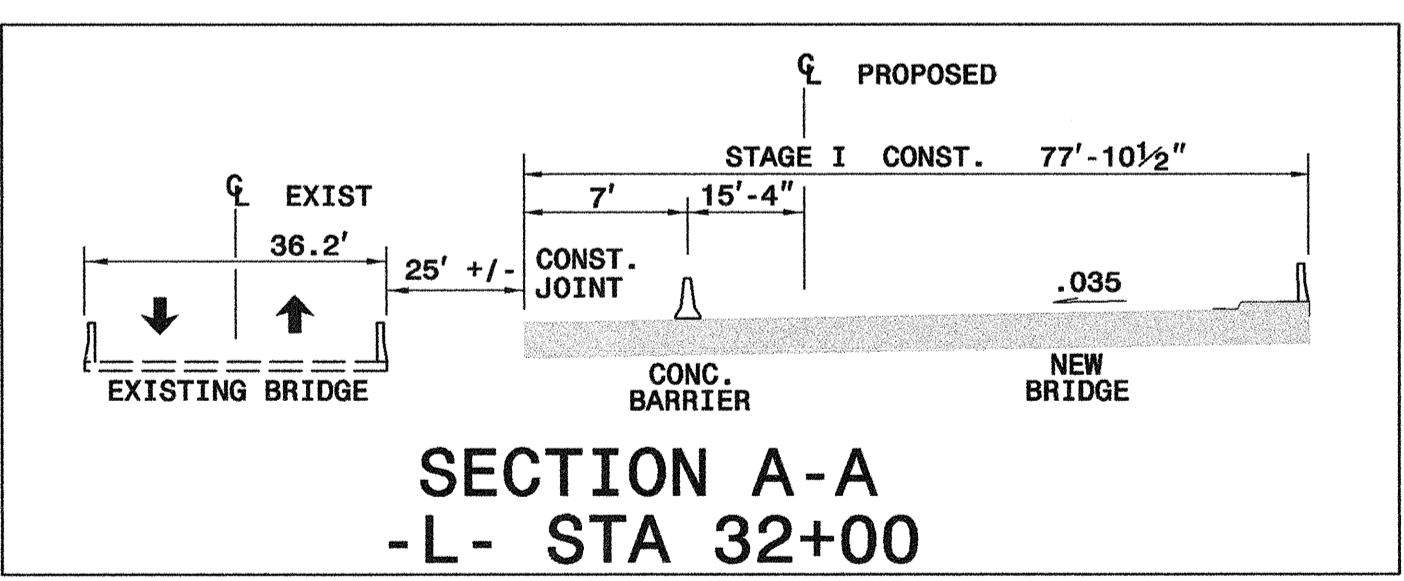


-DET2- PT STA 15+08.66 =
-Y2- POC STA 17+83.88
END DETOUR
END CONSTRUCTION
END YELLOW DBL CENTER LINE
END WHITE EDGE LINES

APPROVED: SHANE D. YORK, PE DATE: 12/03/03

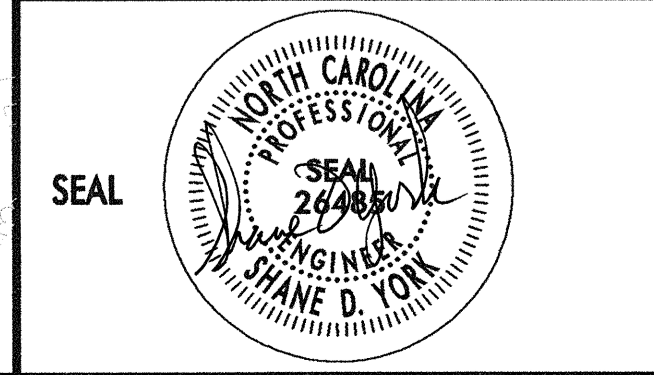

**PHASE ONE
DETAIL TWO**

SCALE: N.A.
DATE: 12/03/03
DWG. BY: S. YORK
DESIGN BY: S. YORK
REVIEWED BY: A.D. SARVIS

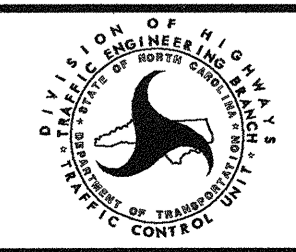

REVISIONS	

02:56:40 PM 12/03/2003 r:\trac\center\N\TCP\U0620_TCP-1\CP06_PSH.DGN