


PROJ. REFERENCE NO.	SHEET NO.
U-0620	X-99

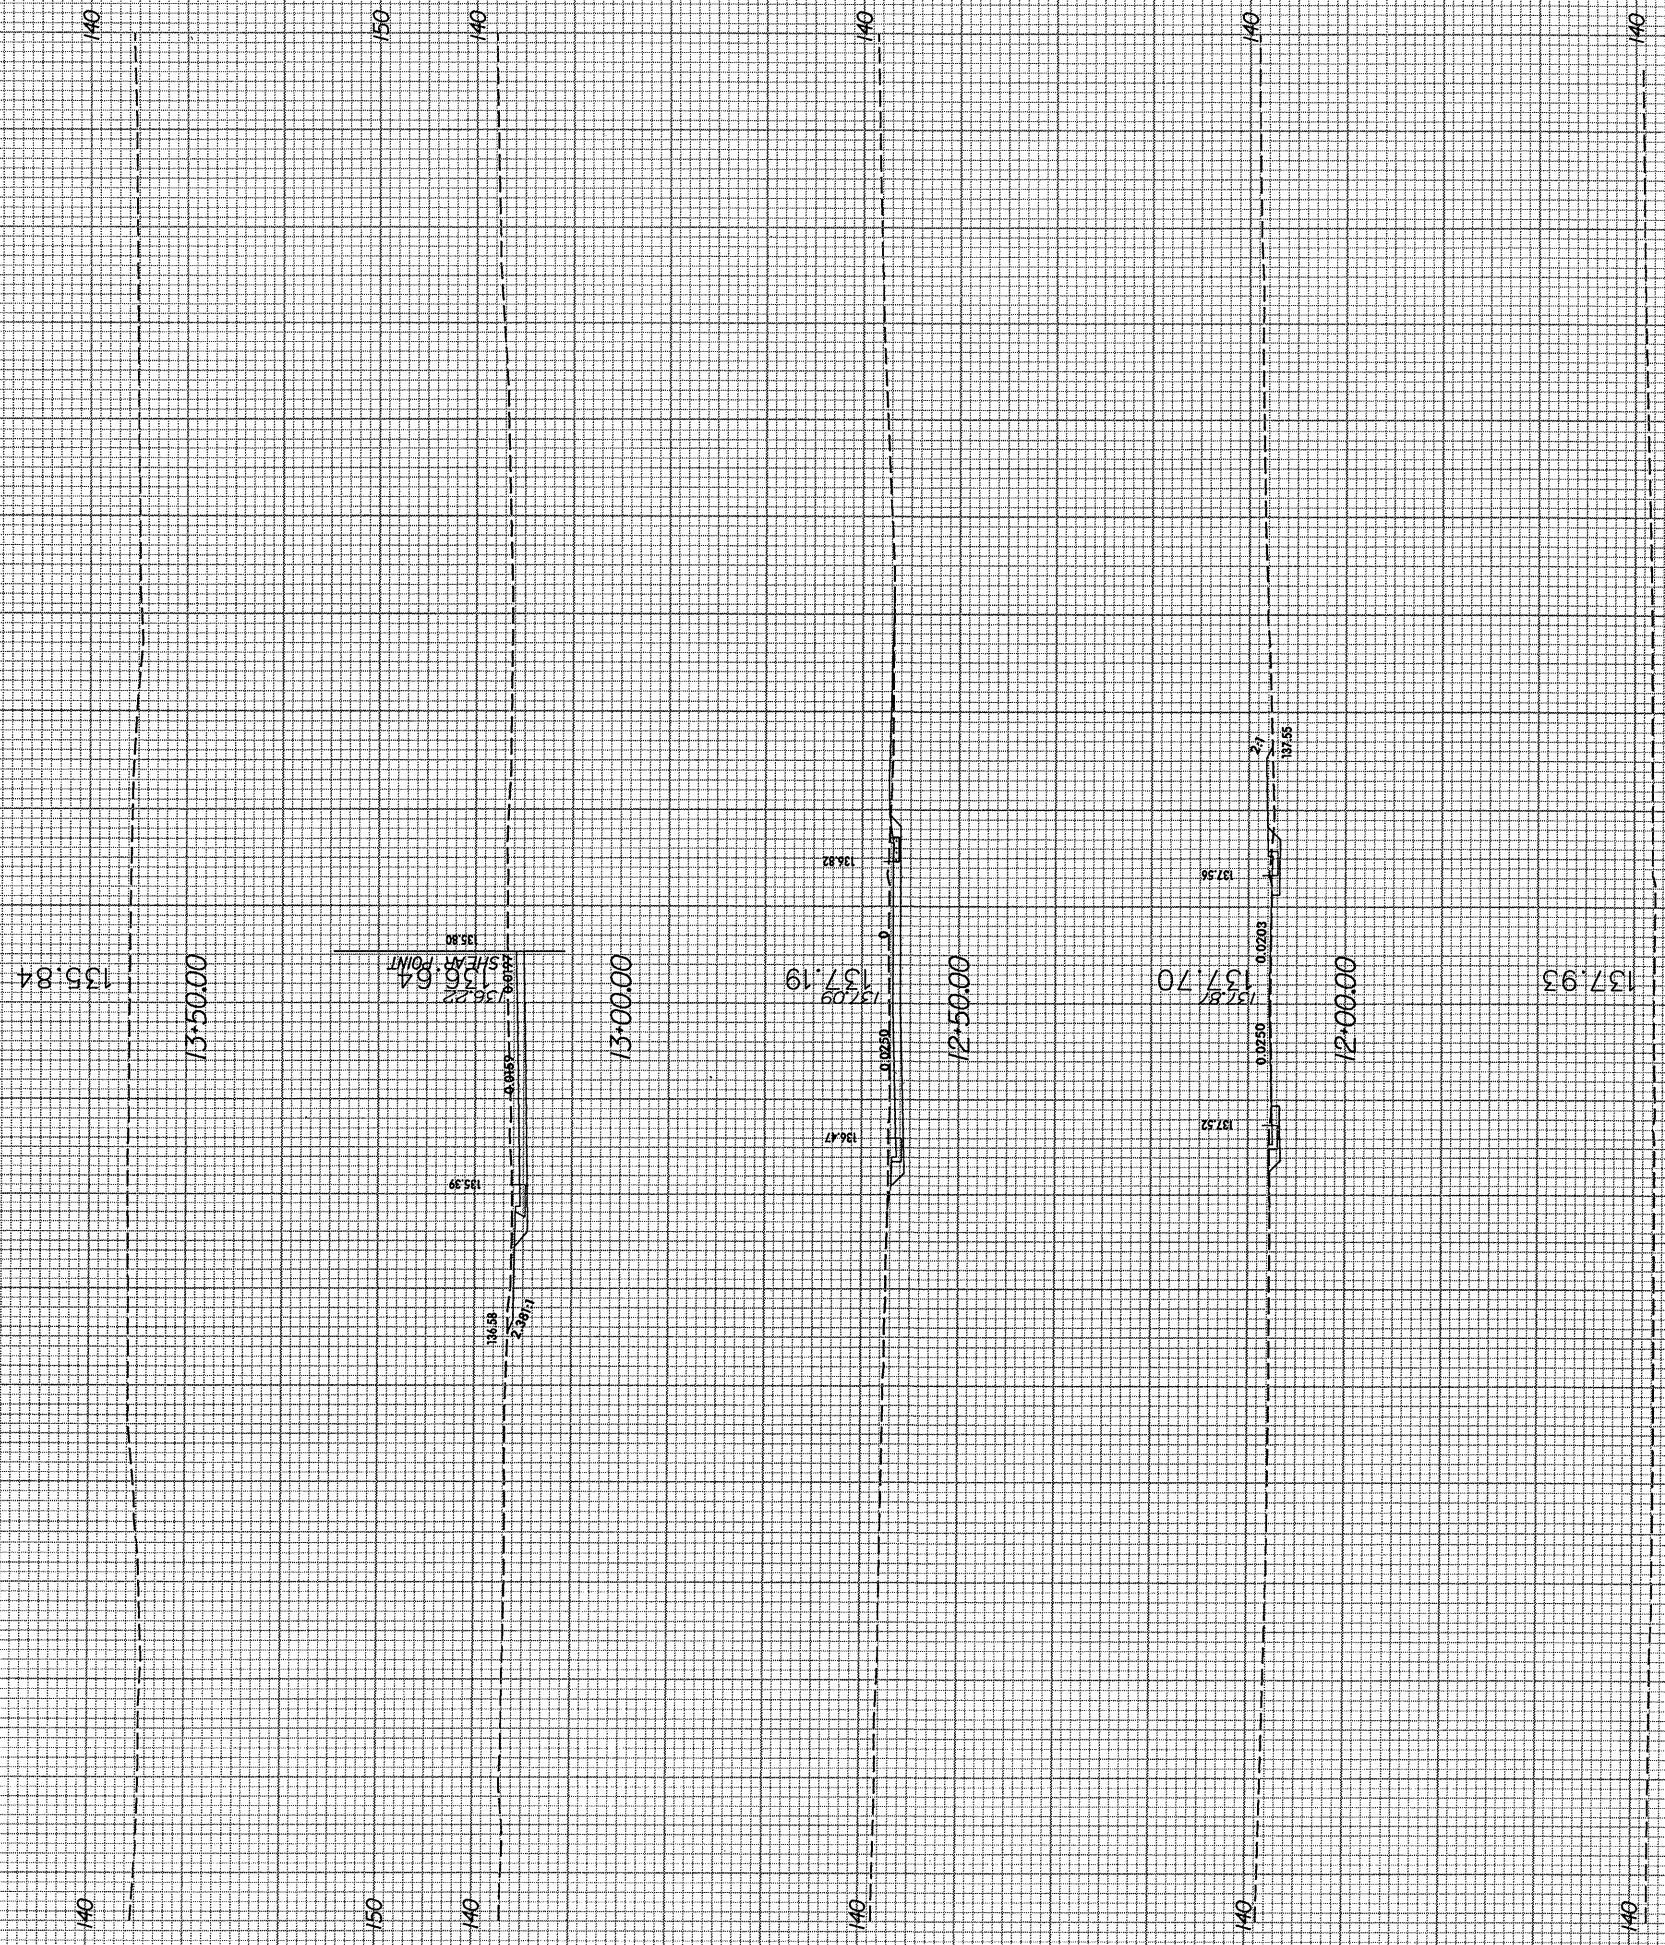

11-50.00
-Y10-