

PROJ. REFERENCE NO.  
U-0620

SHEET NO.  
X-92

14+42.00

14+24.00

14+00.00

13+50.00

13+00.00


12+50.00

12+00.00

11+50.00

11+00.00

10+50.00

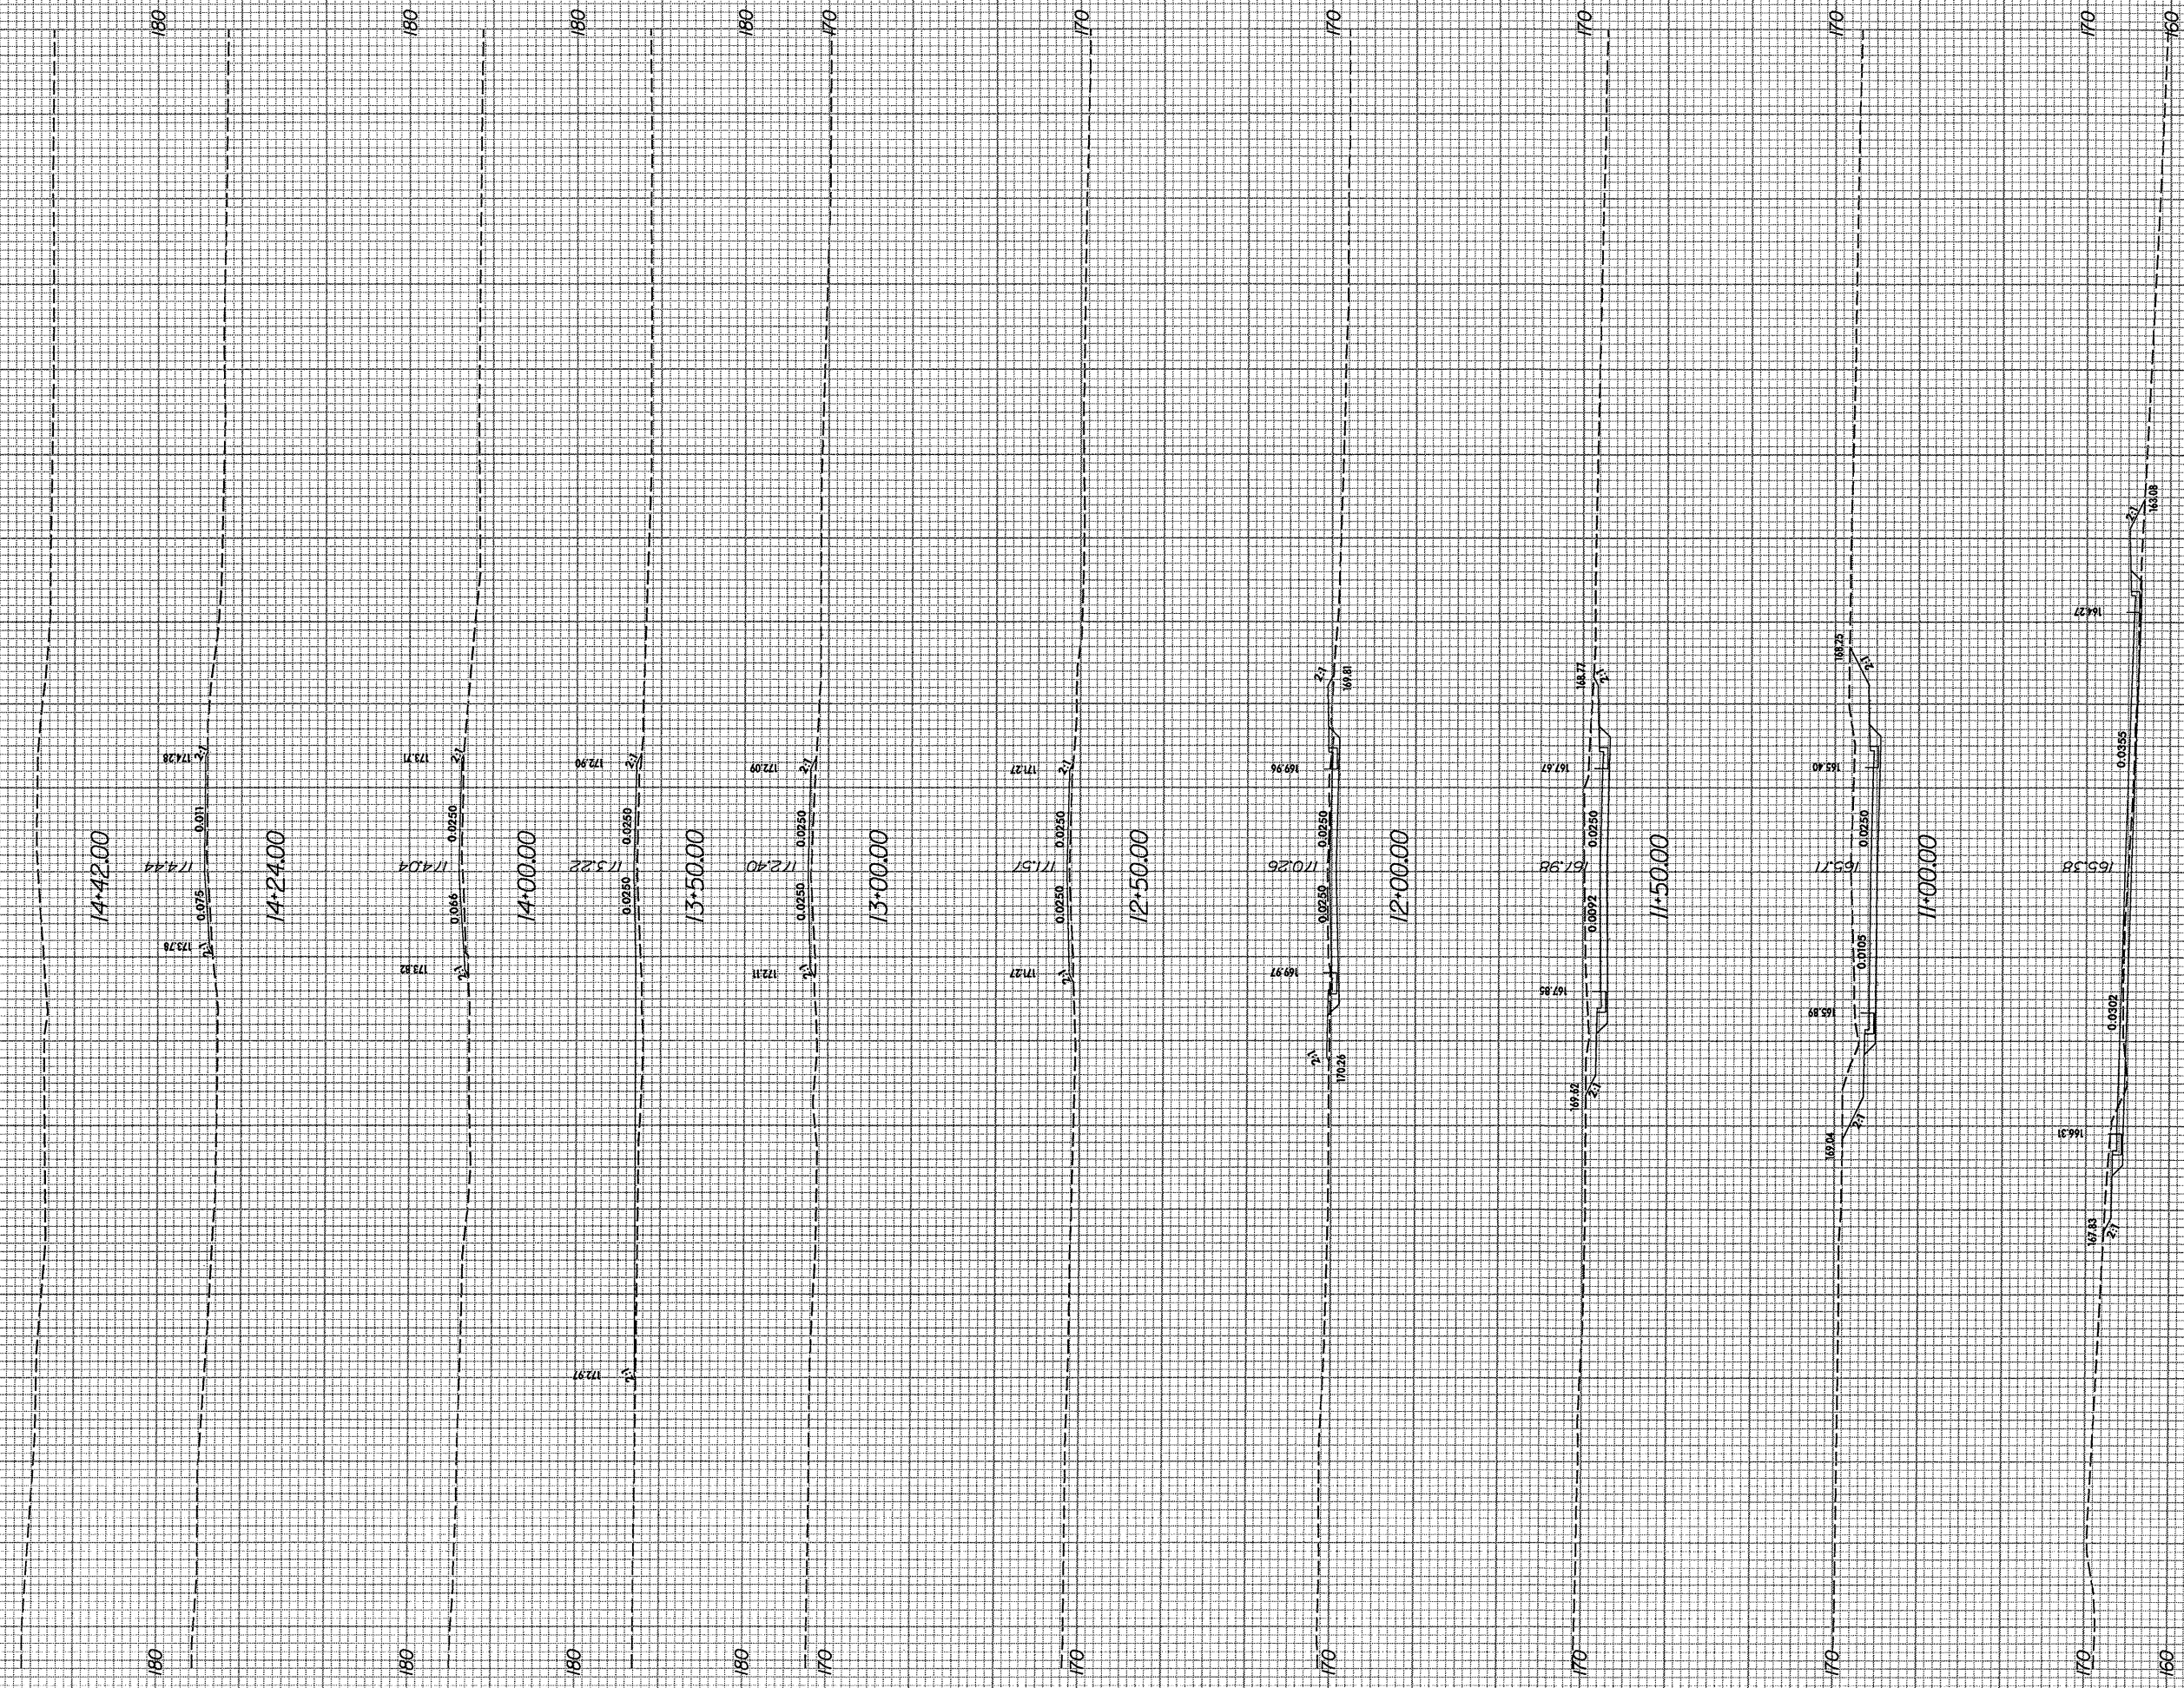

90 80 70 60 50 40 30 20 10 0 10 20 30 40 50 60 70 80 90