


8/23/99




PROJ. REFERENCE NO.	SHEET NO.
U-0620	X-76


150 140 130 120 110 100 90 80 70 60 50 40 30 20 10 0 10 20 30 40 50 60 70 80 90 100 110 120 130 140 150

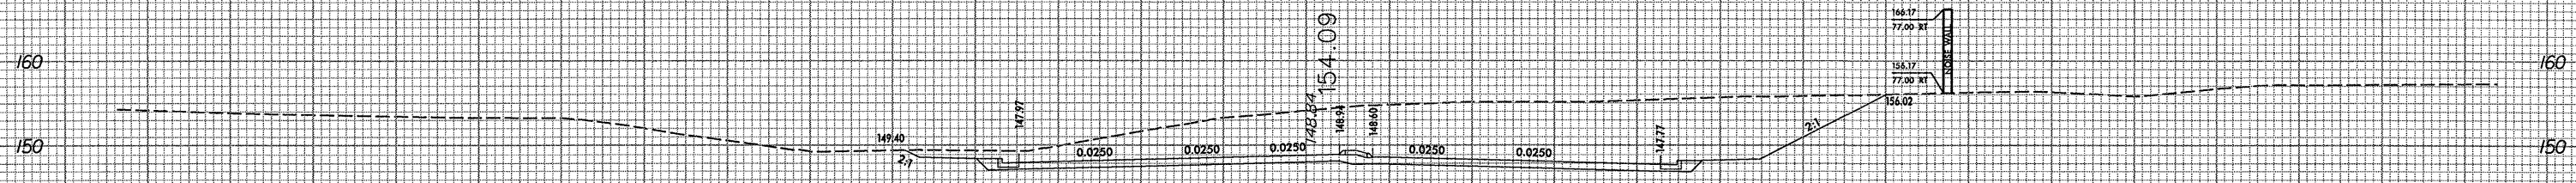


187+50.000

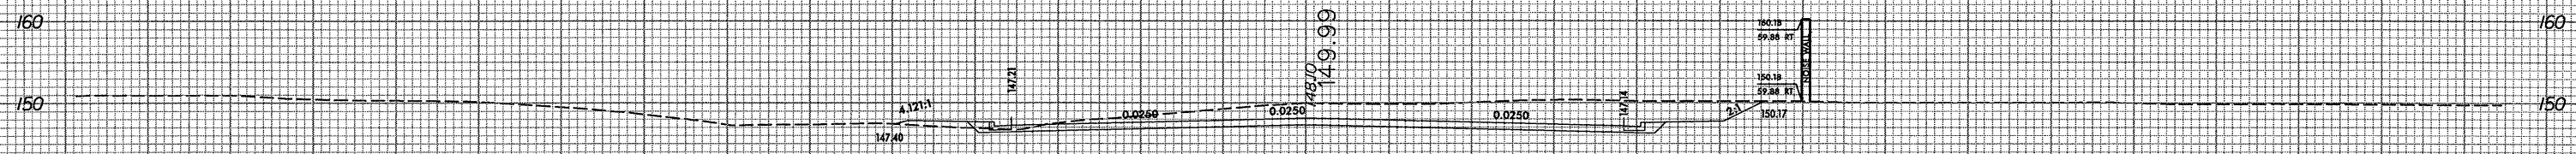


187+00.000

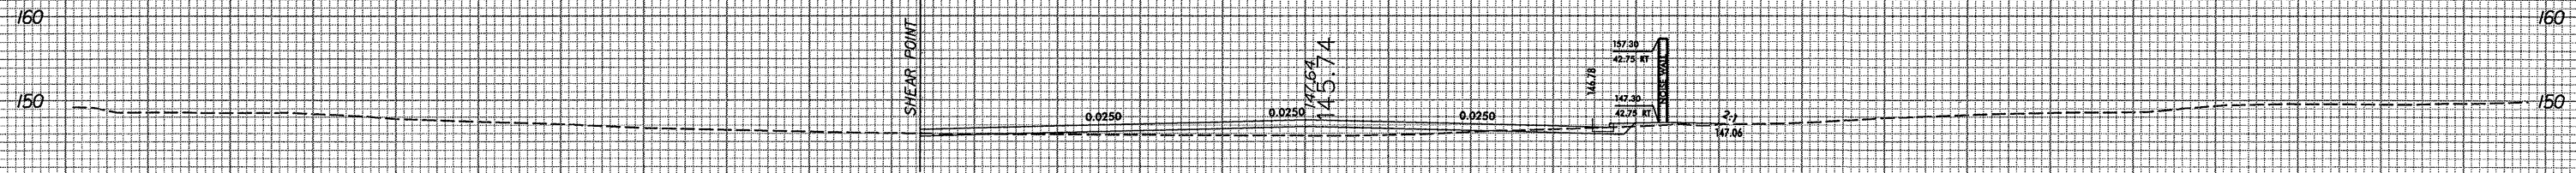

186+50.000

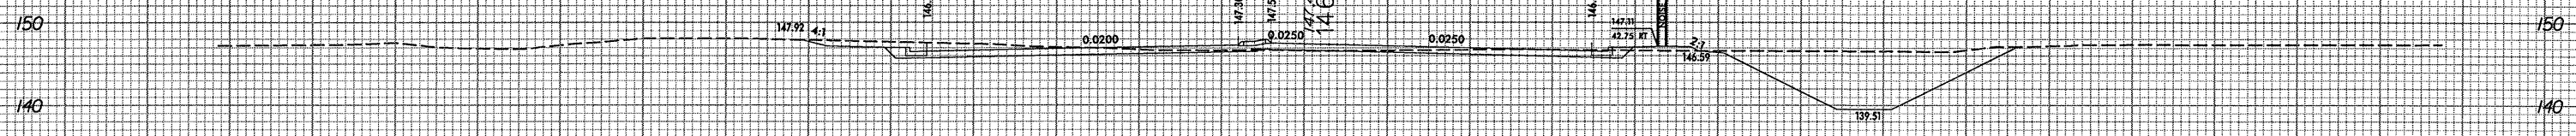

186+00.000

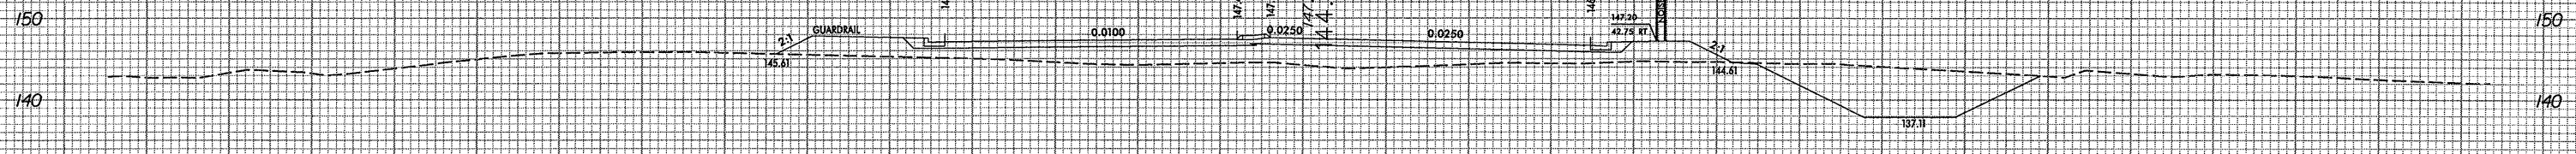

185+50.000

150 140 130 120 110 100 90 80 70 60 50 40 30 20 10 0 10 20 30 40 50 60 70 80 90 100 110 120 130 140 150

I:\projects\0620\0620_rdy_xpl.dgn