



8/23/99

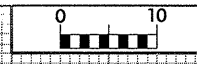


PROJ. REFERENCE NO.	SHEET NO.
U-0620	X-74

150 140 130 120 110 100 90 80 70 60 50 40 30 20 10 0 10 20 30 40 50 60 70 80 90 100 110 120 130 140 150

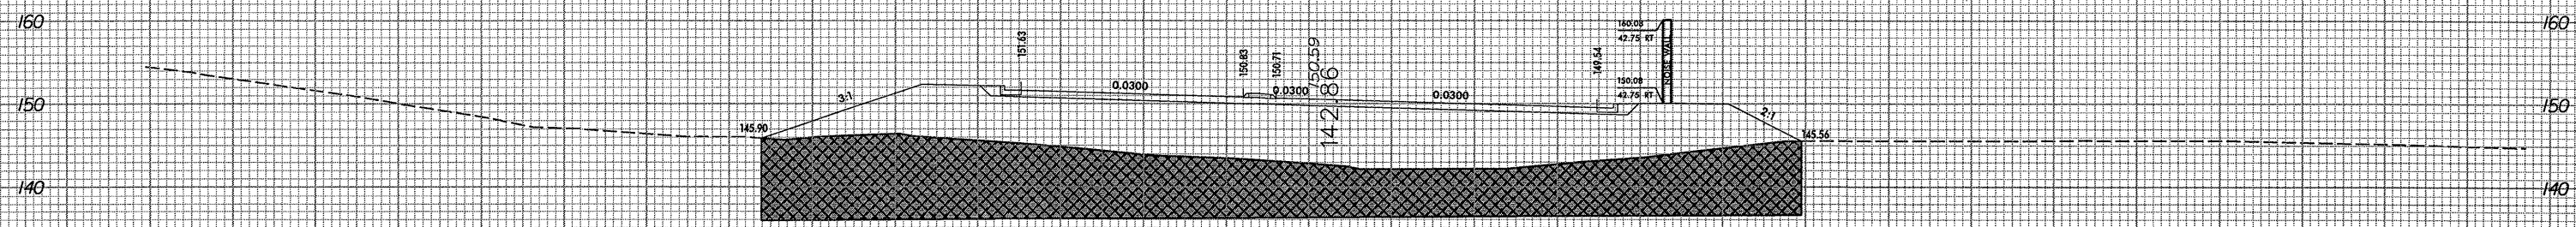


BEGIN UNDERCUT 183+50


183+50.000

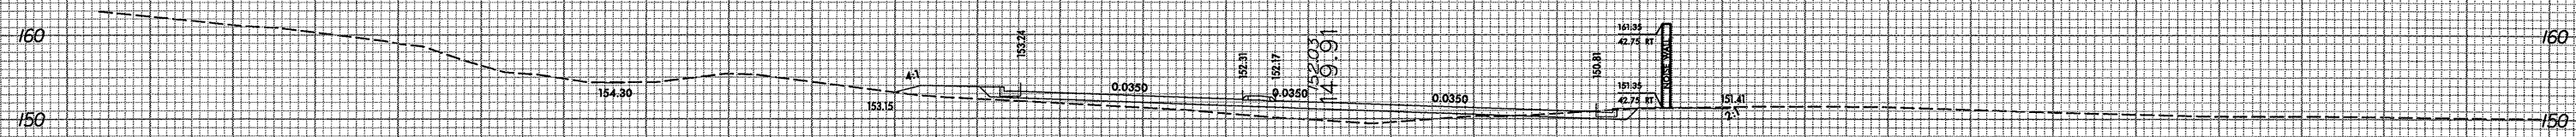


183+00.000

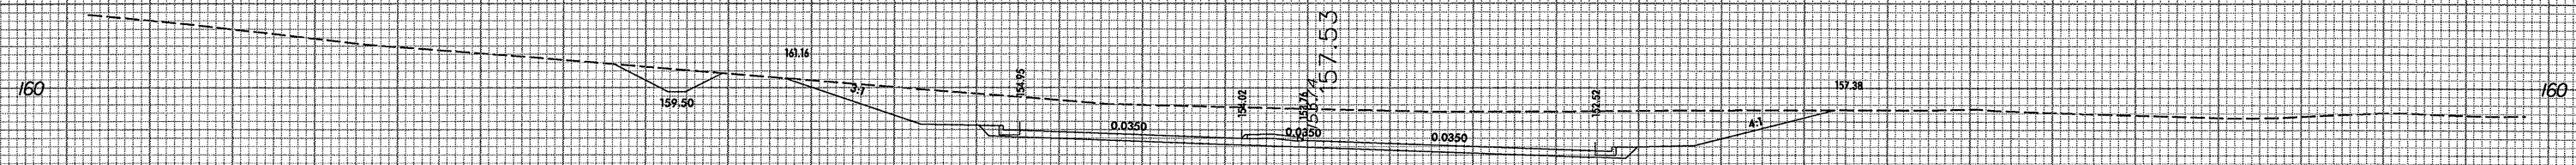

182+50.000

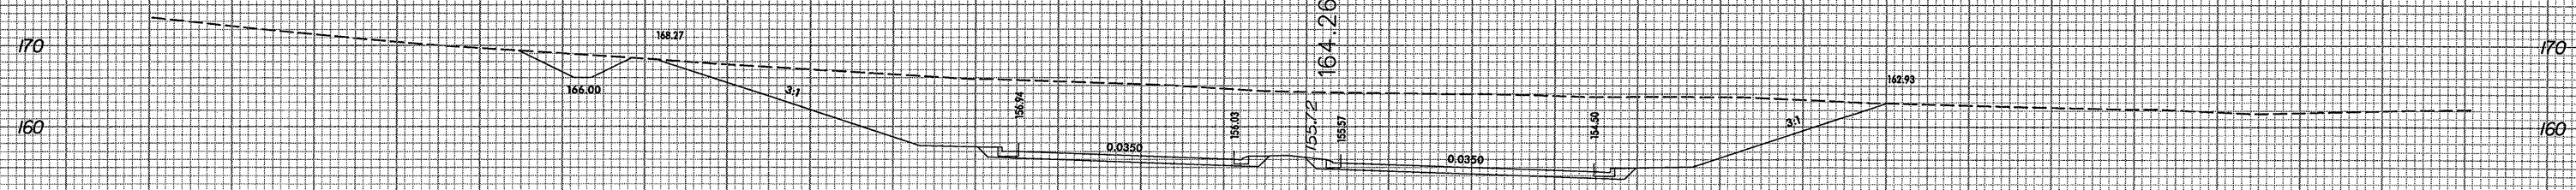

182+00.000

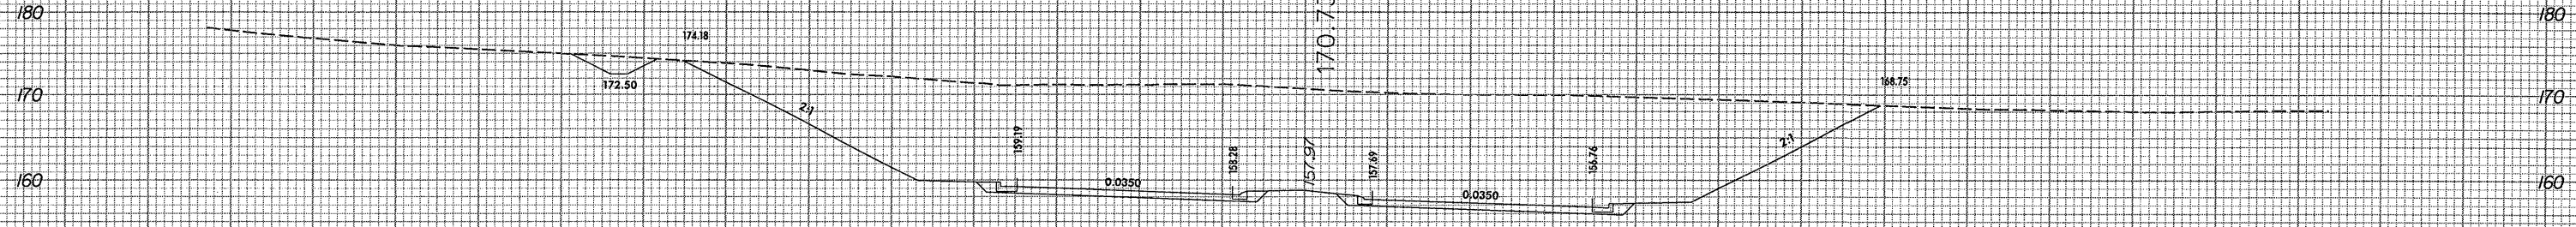

181+50.000

150 140 130 120 110 100 90 80 70 60 50 40 30 20 10 0 10 20 30 40 50 60 70 80 90 100 110 120 130 140 150

C:\roadwork\asc\0620_rdy_xpl_1.dgn 8/23/99 3:44:35 PM