



8/23/99

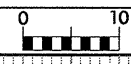

PROJ. REFERENCE NO.	SHEET NO.
U-0620	X-59

SKEWED XS

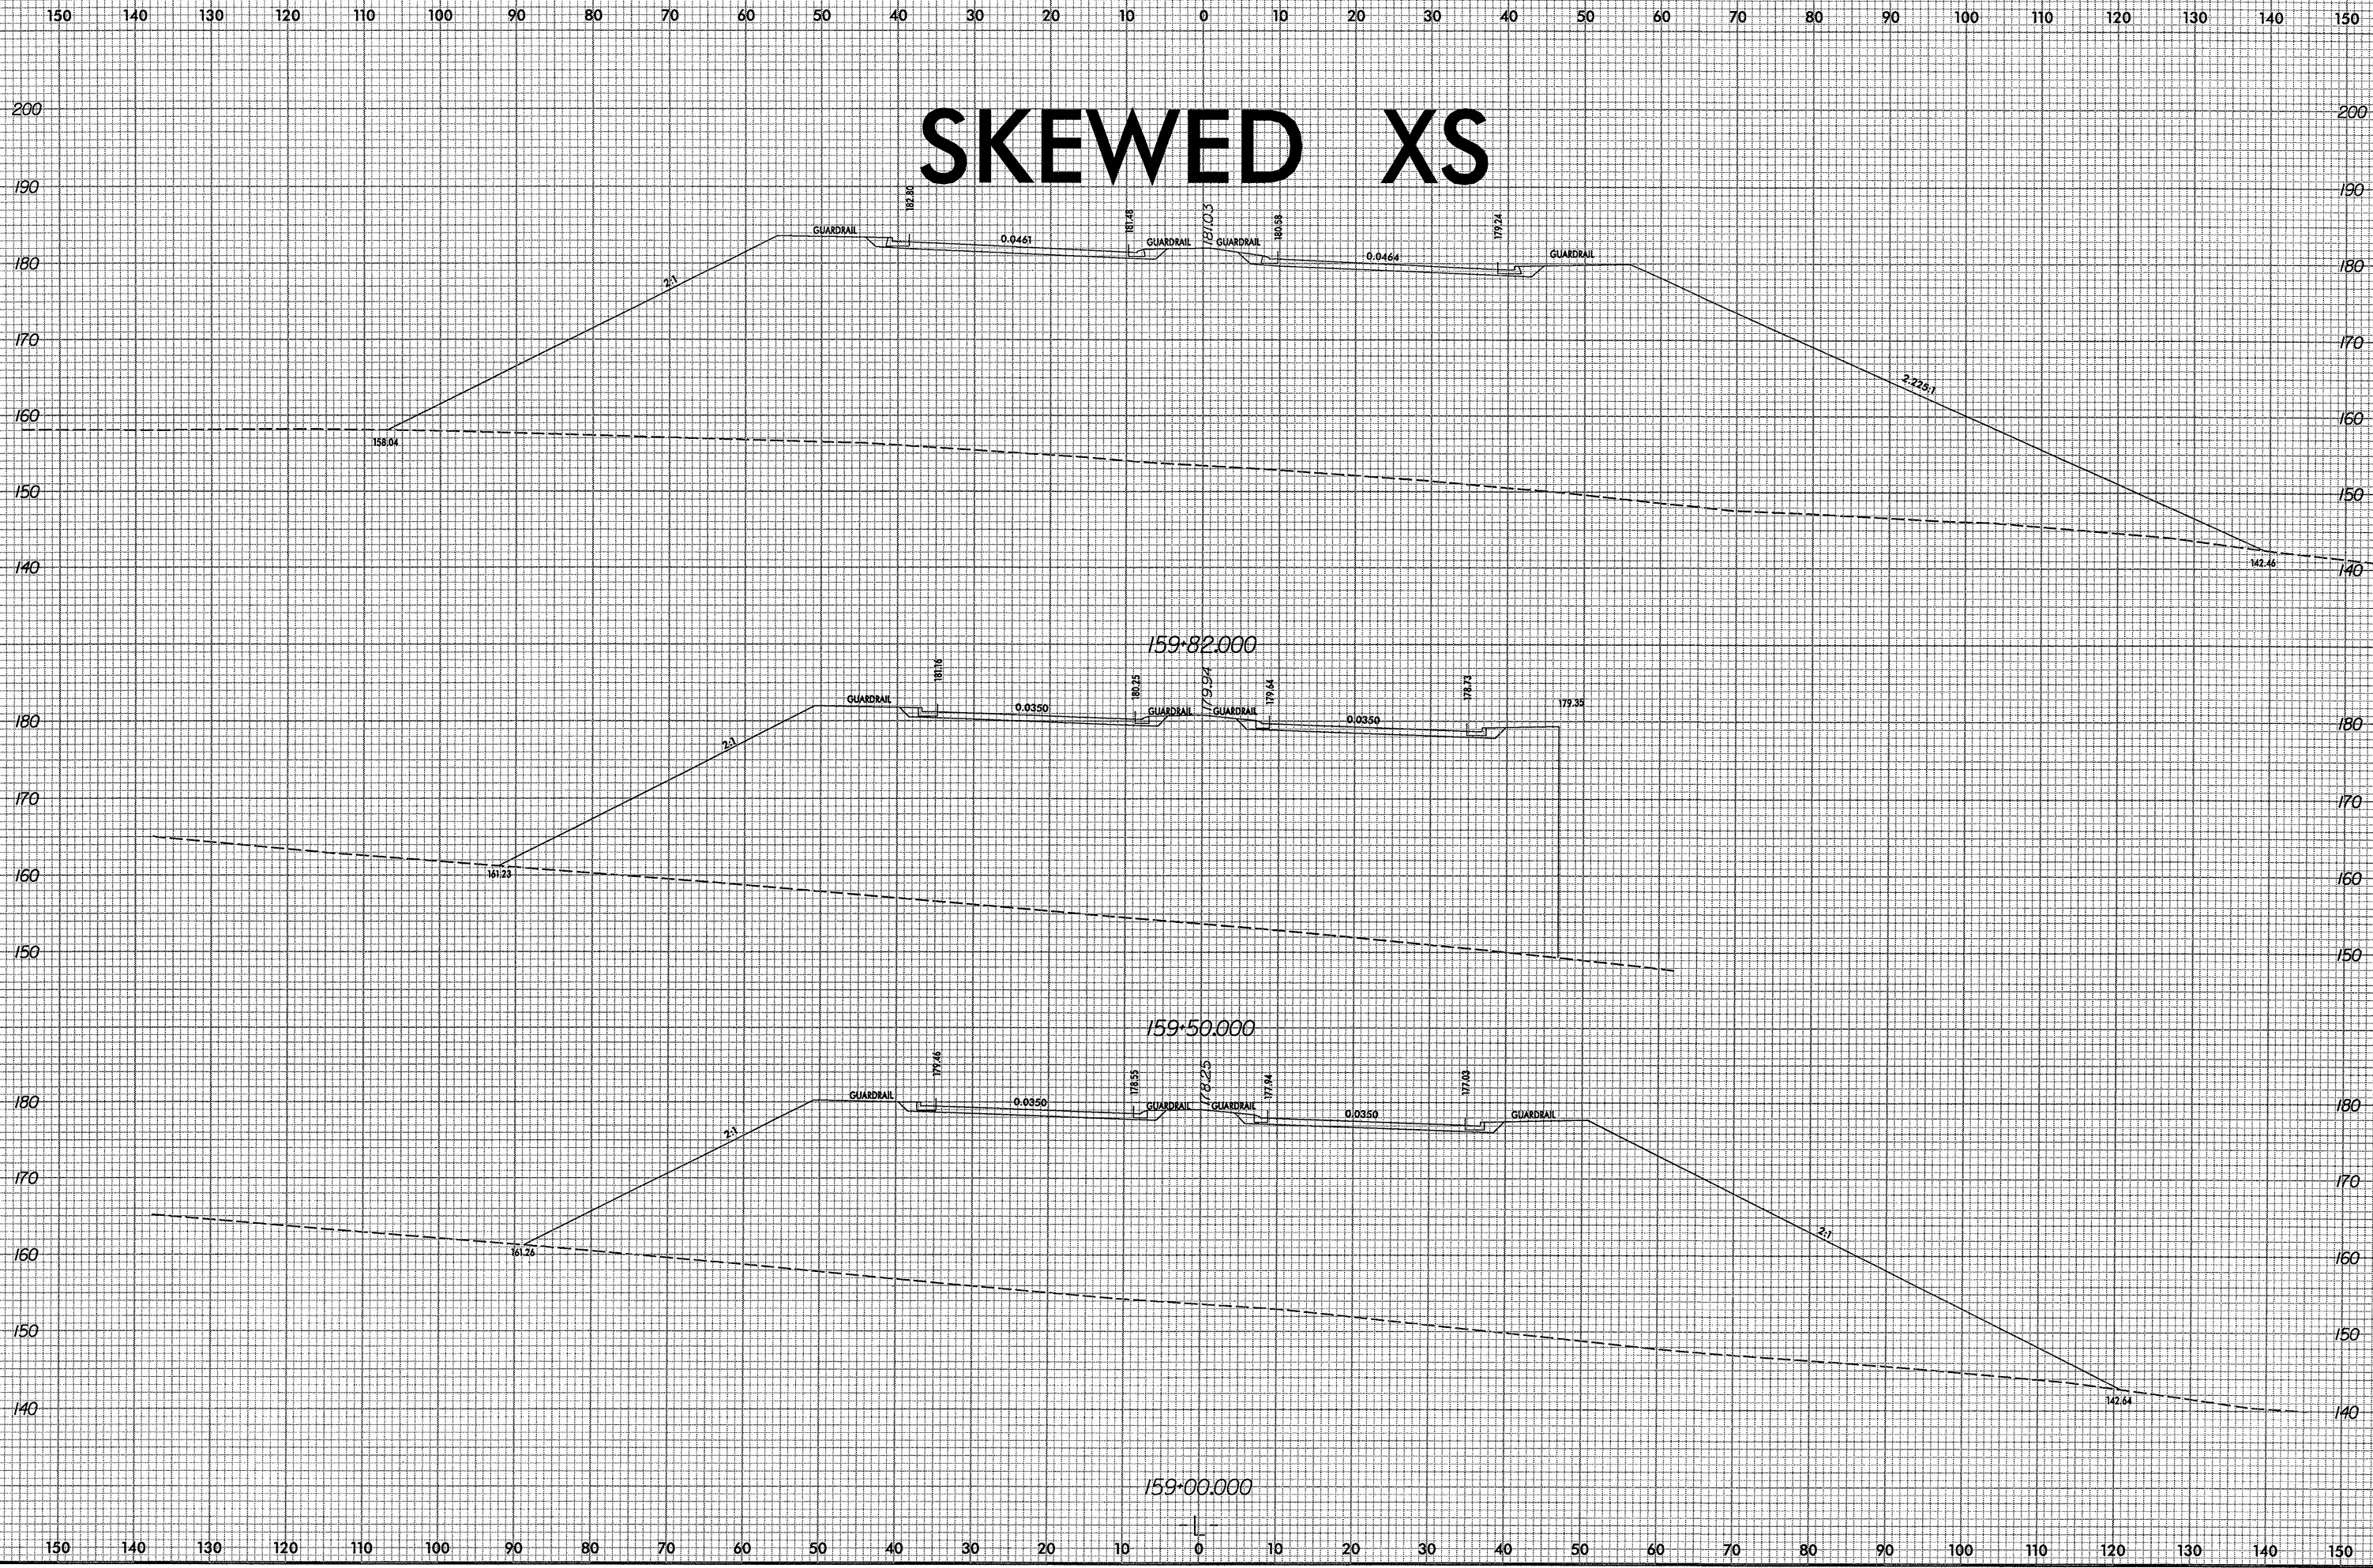

c:\yosofp\work\project\0620_rdy_xpl.l.dgn
 04/20/99 09:00 AM
 03:44:31