


8/23/99



PROJ. REFERENCE NO.	SHEET NO.
U-0620	X-55

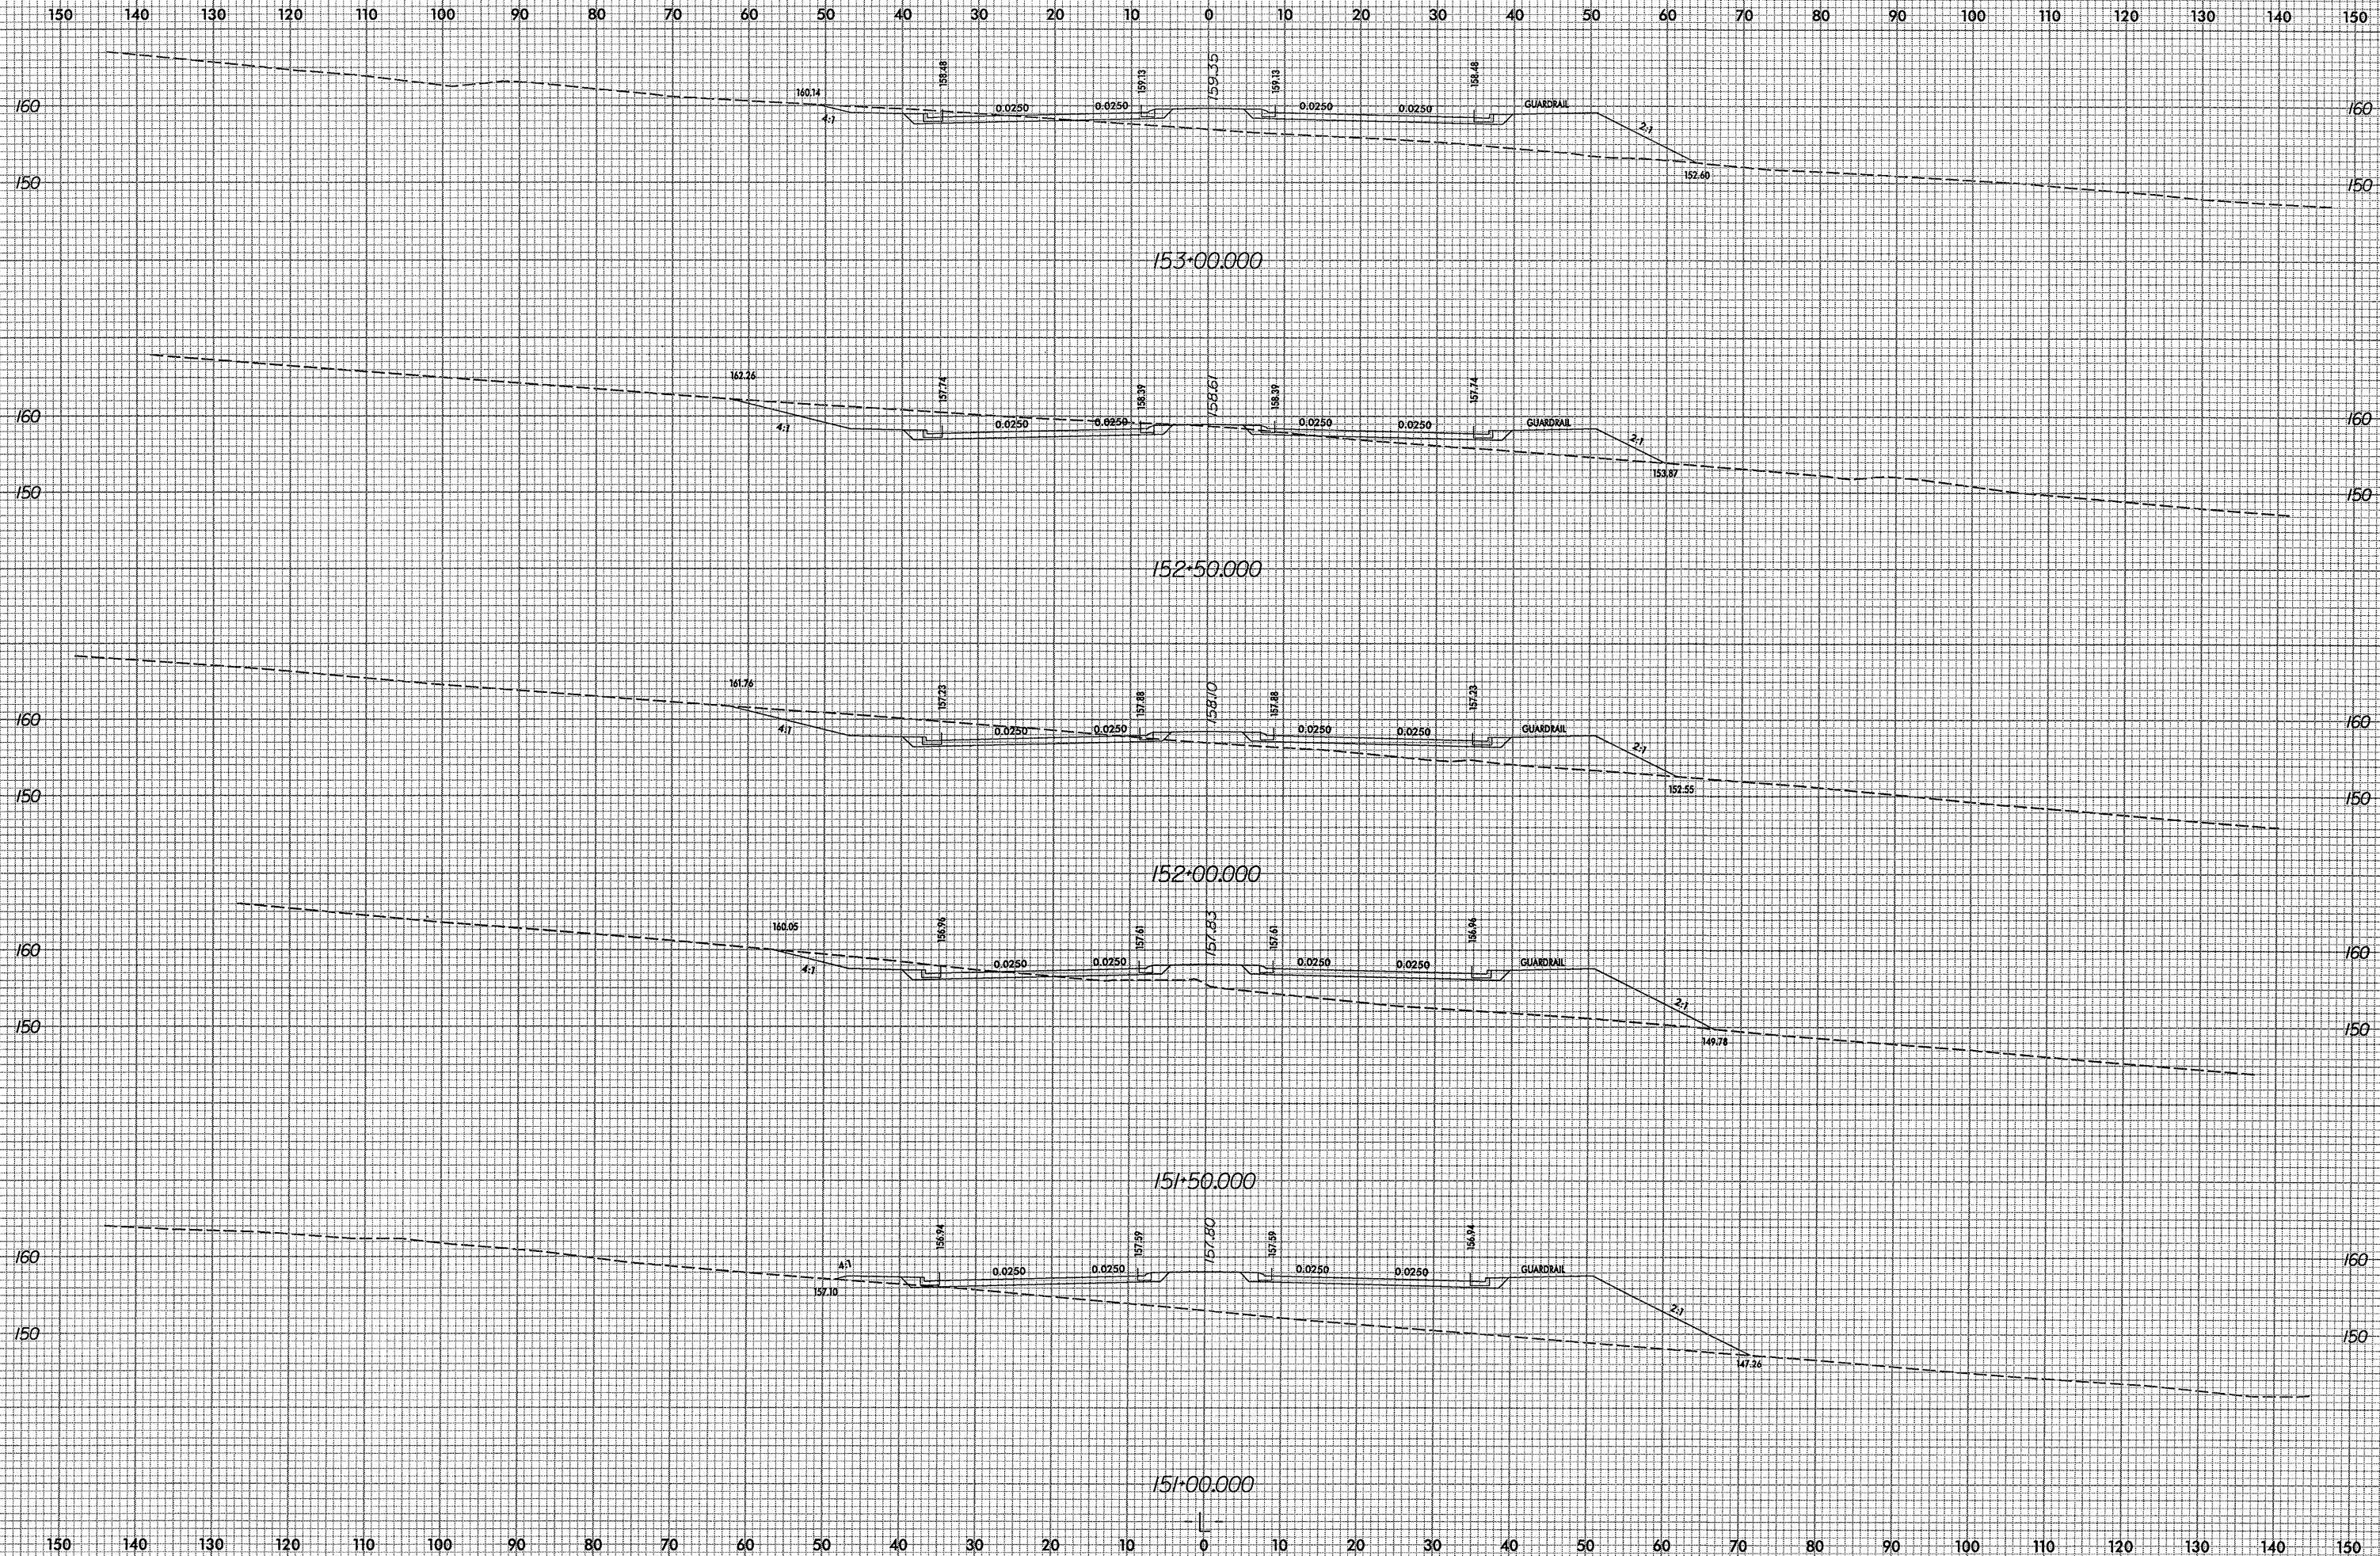

\\s00799\work\0620\_rdy\_xpl\_1.dgn  
8/31/99 4:30 PM