


8/23/99



PROJ. REFERENCE NO. U-0620	SHEET NO. X-47
-------------------------------	-------------------

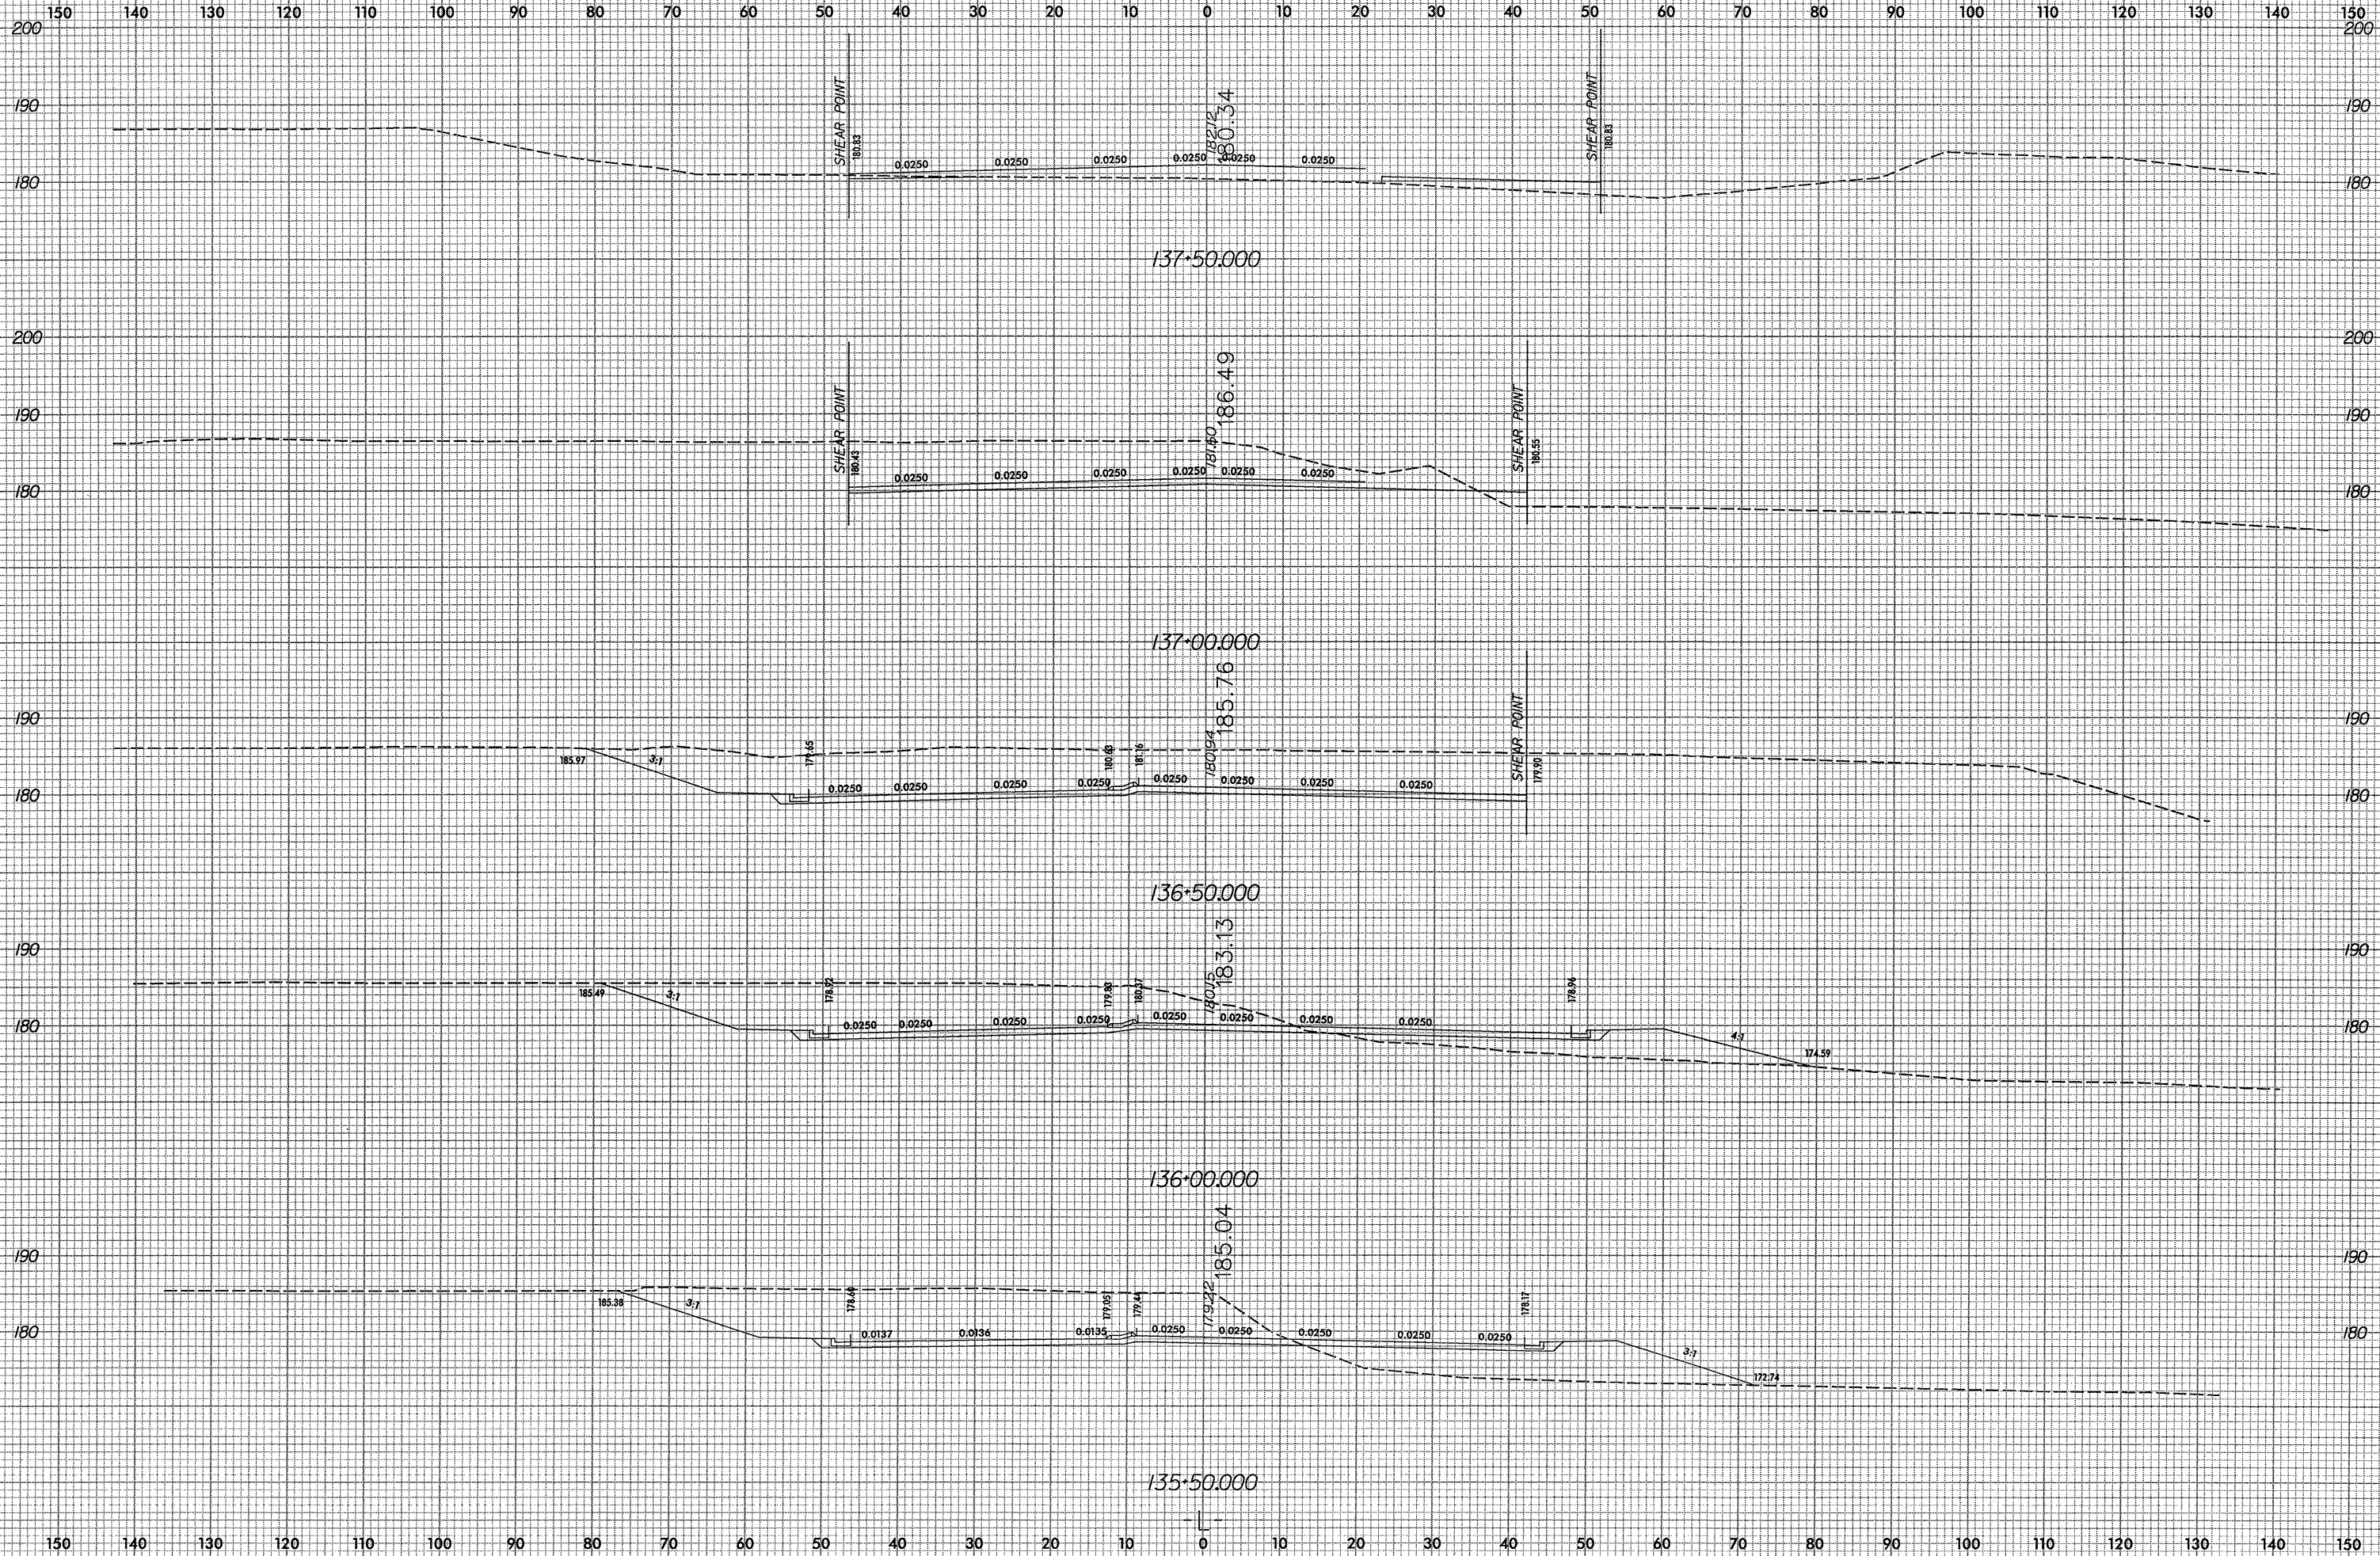

I:\projects\yssc\0620\_rdy\_xpl.l.dgn  
04/20/04  
03:44:27 PM