


8/23/99



PROJ. REFERENCE NO.	SHEET NO.
U-0620	X-38

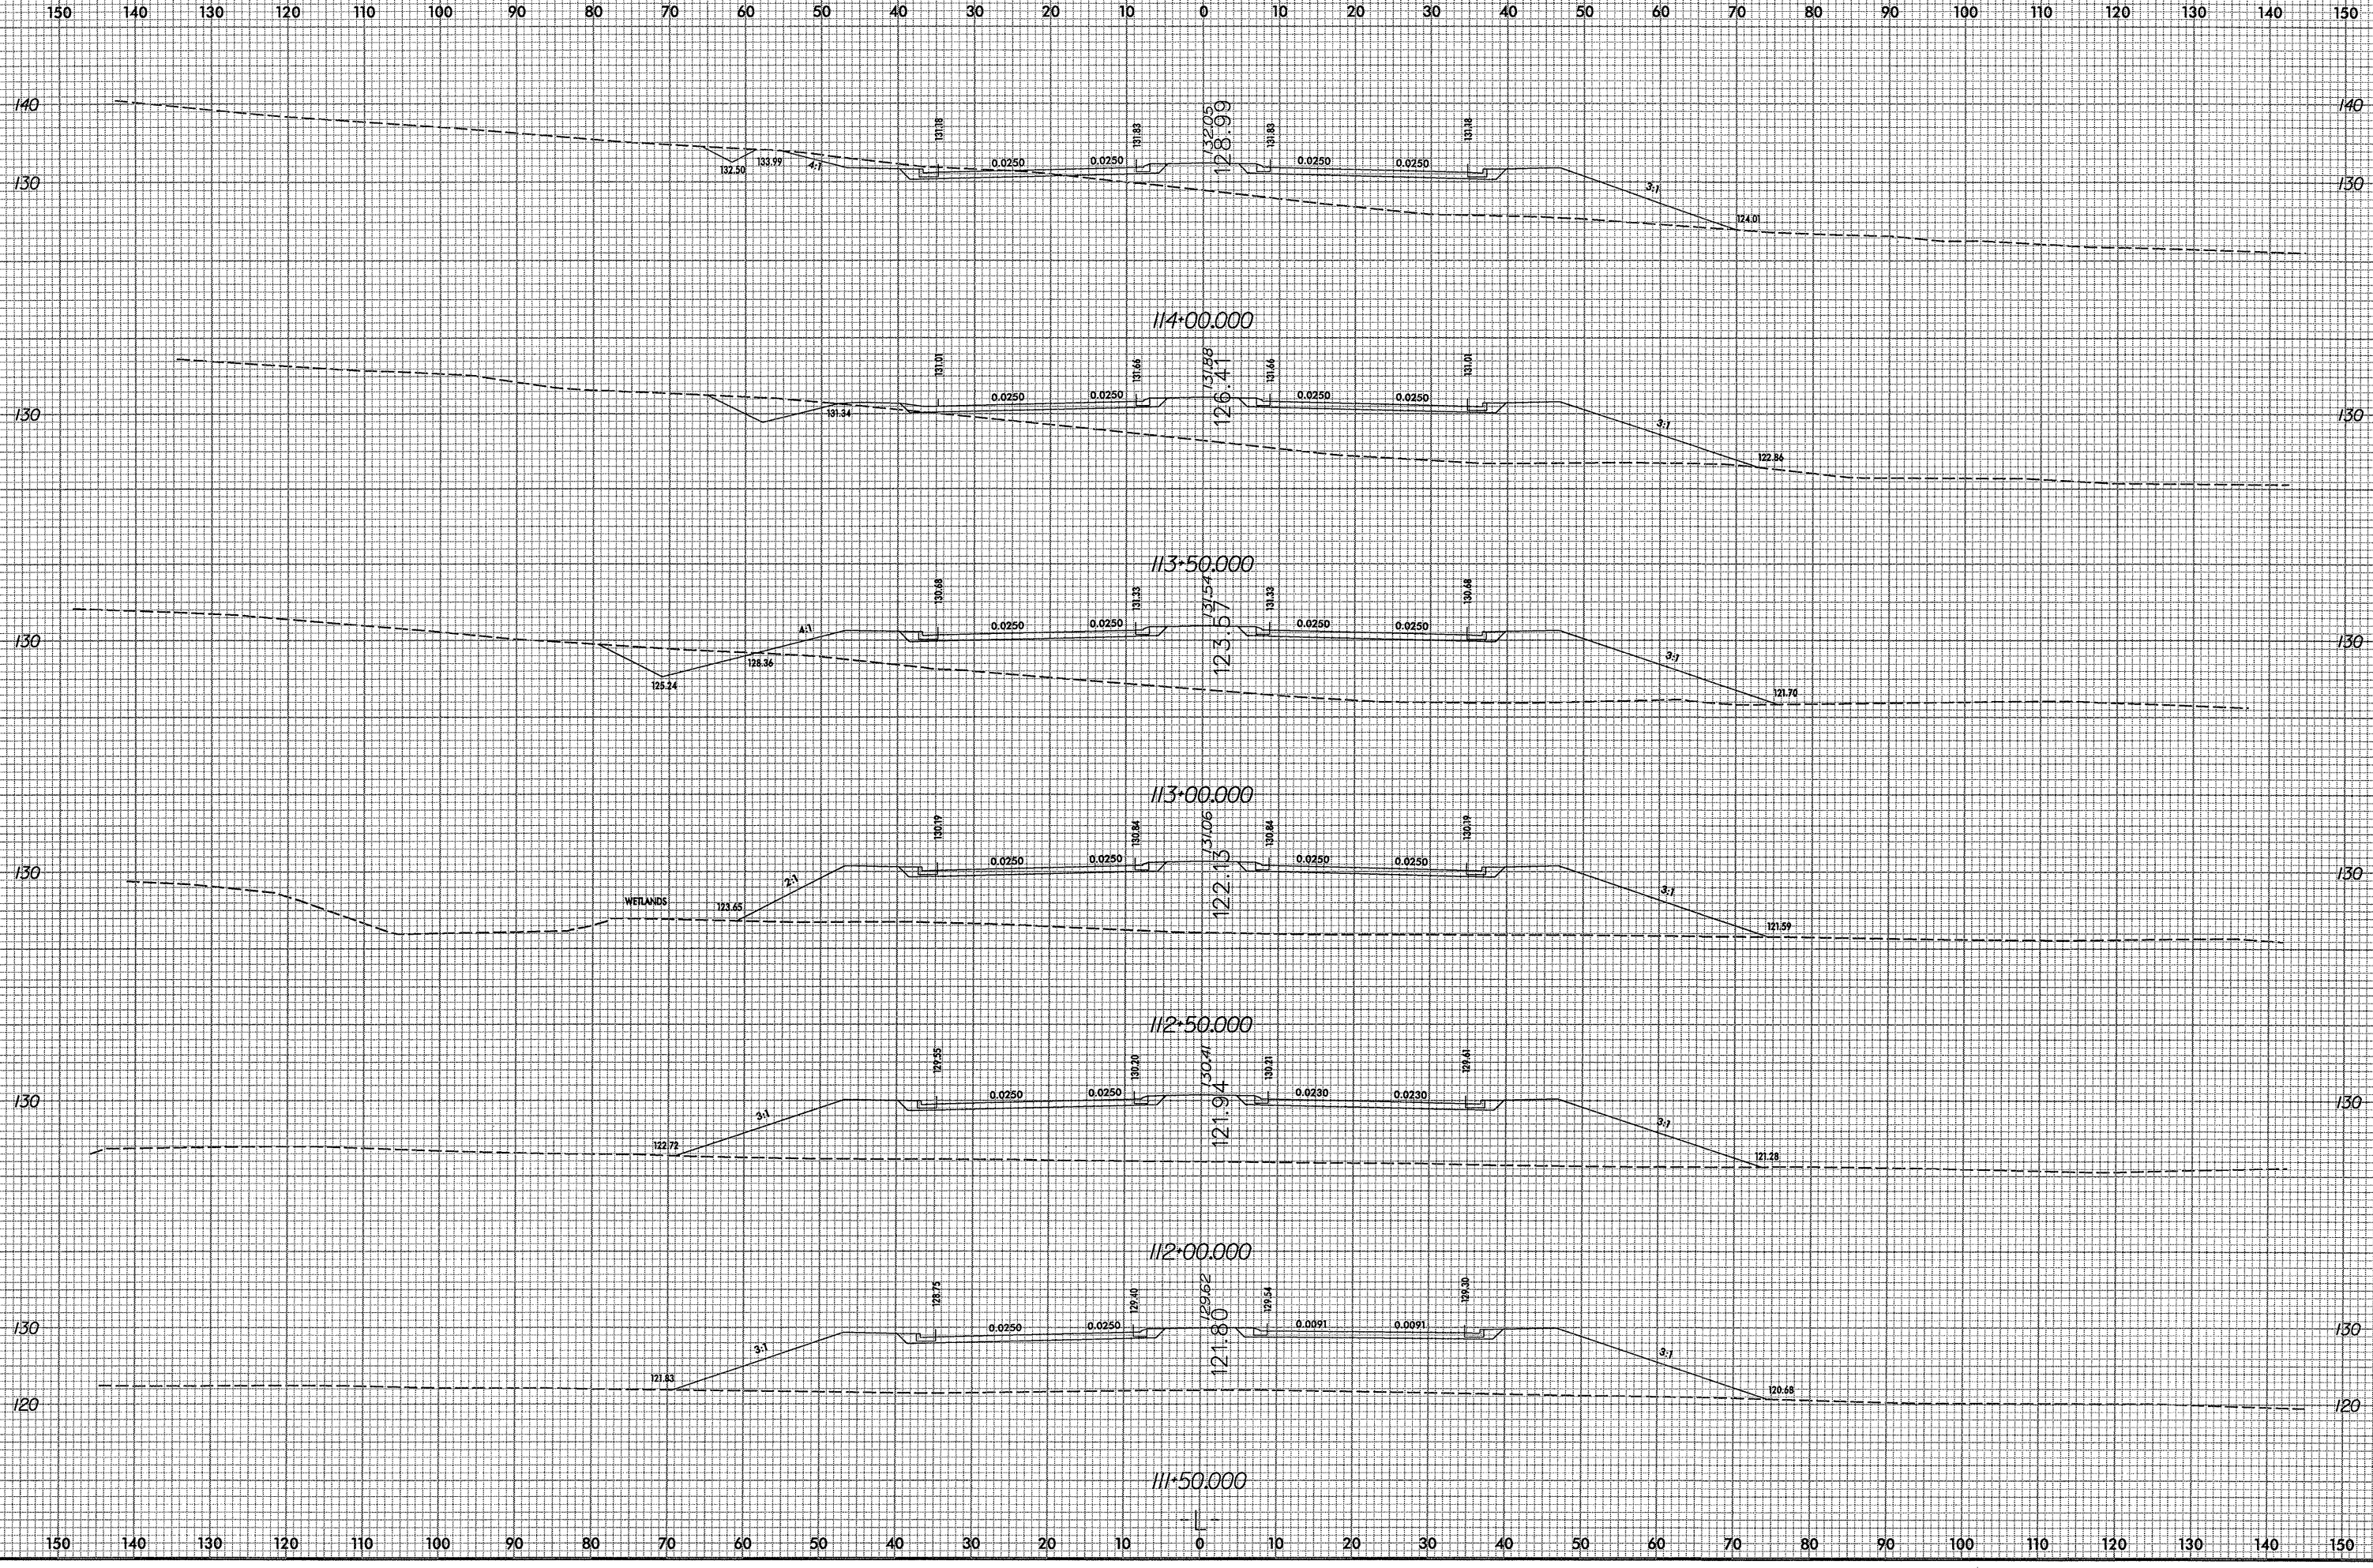

r:\goodby\sc\0620_cdy_xpl_1.dgn
04/20/00
03:44:24 PM