



8/23/99

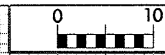

PROJ. REFERENCE NO.	SHEET NO.
U-0620	X-25

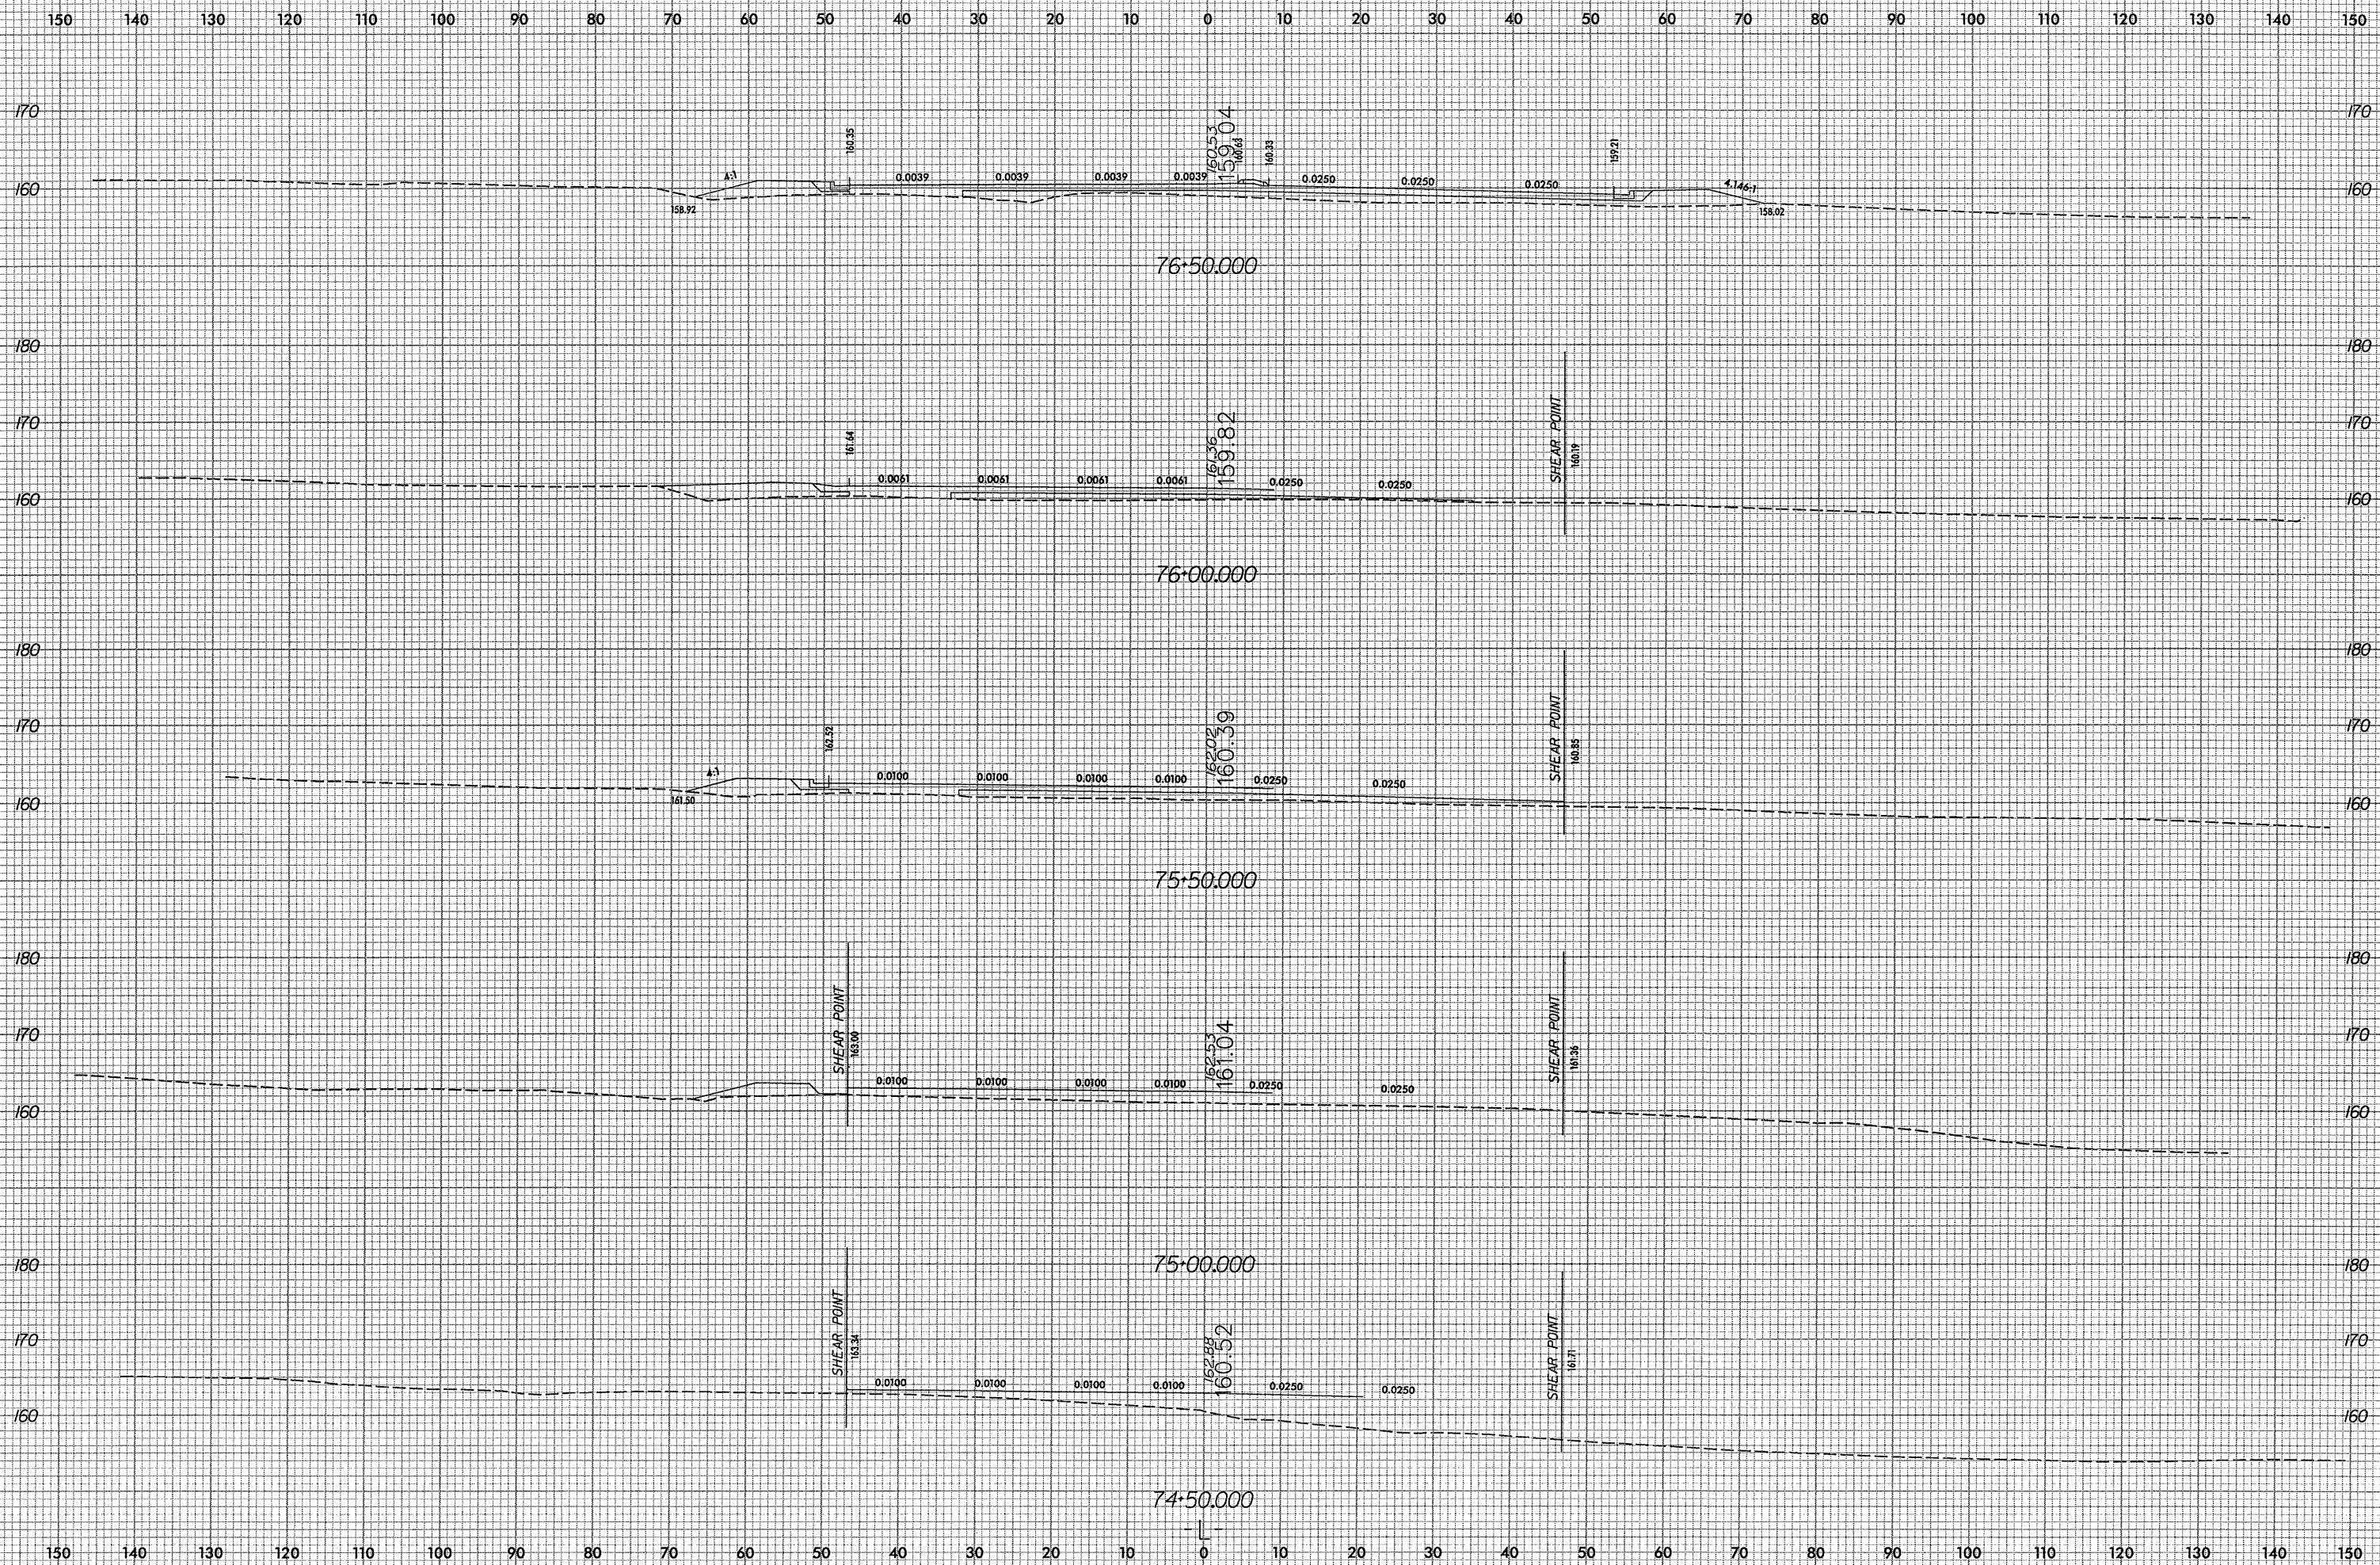

\\scd\p01\sc\0620_rdy_xpl.dgn
2004/08/23 14:20:54
83344208M