

8/23/99



PROJ. REFERENCE NO.	SHEET NO.
U-0620	X-14

150 140 130 120 110 100 90 80 70 60 50 40 30 20 10 0 10 20 30 40 50 60 70 80 90 100 110 120 130 140 150




46+50.000

173.83




46+00.000

173.35

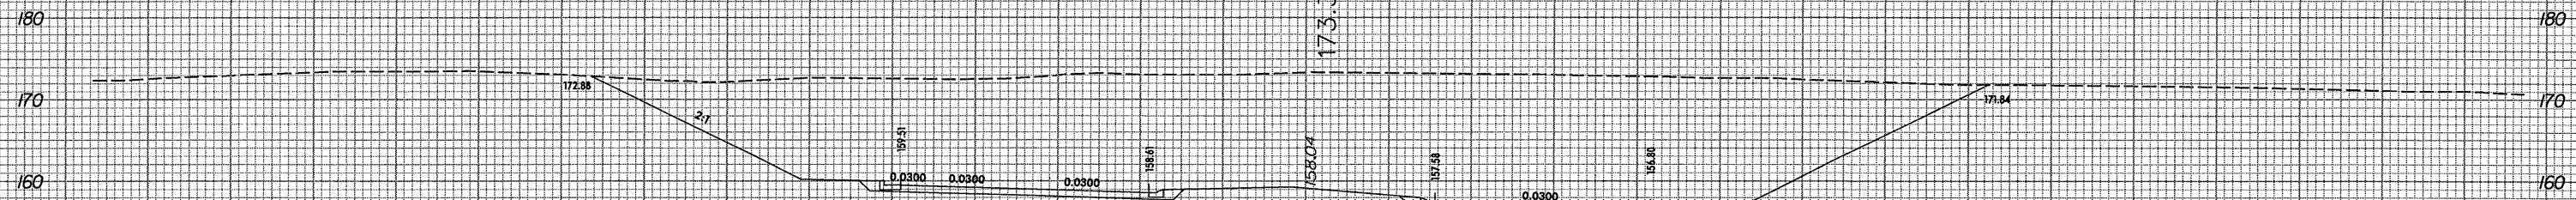

45+50.000

171.15

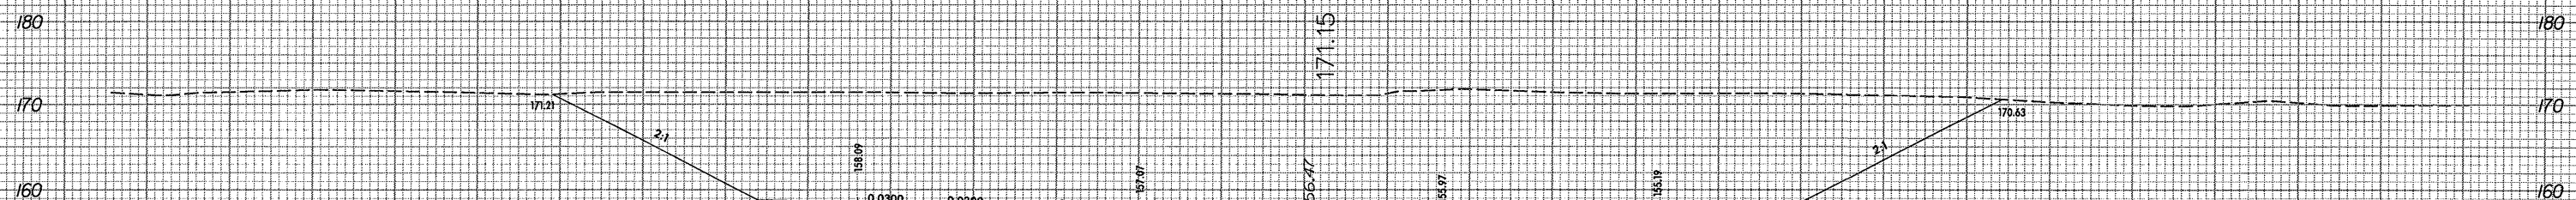

45+00.000

150 140 130 120 110 100 90 80 70 60 50 40 30 20 10 0 10 20 30 40 50 60 70 80 90 100 110 120 130 140 150

I:\0620\0620\0620_rdy_xpl.dgn
 03:44:18 PM