


PROJECT REFERENCE NO. B-3157	SHEET NO. EC-4/CONST.4
HYDRAULICS ENGINEER	ROADWAY DESIGN ENGINEER

- CULVERT PHASE I**
CONSTRUCTION SEQUENCE (-Y6-STA. 20+81.5)
1. Construct stilling basin #1 (50 CY)
 2. Install impervious dikes #1 and # 2
 3. Install temporary 24 inch pipe

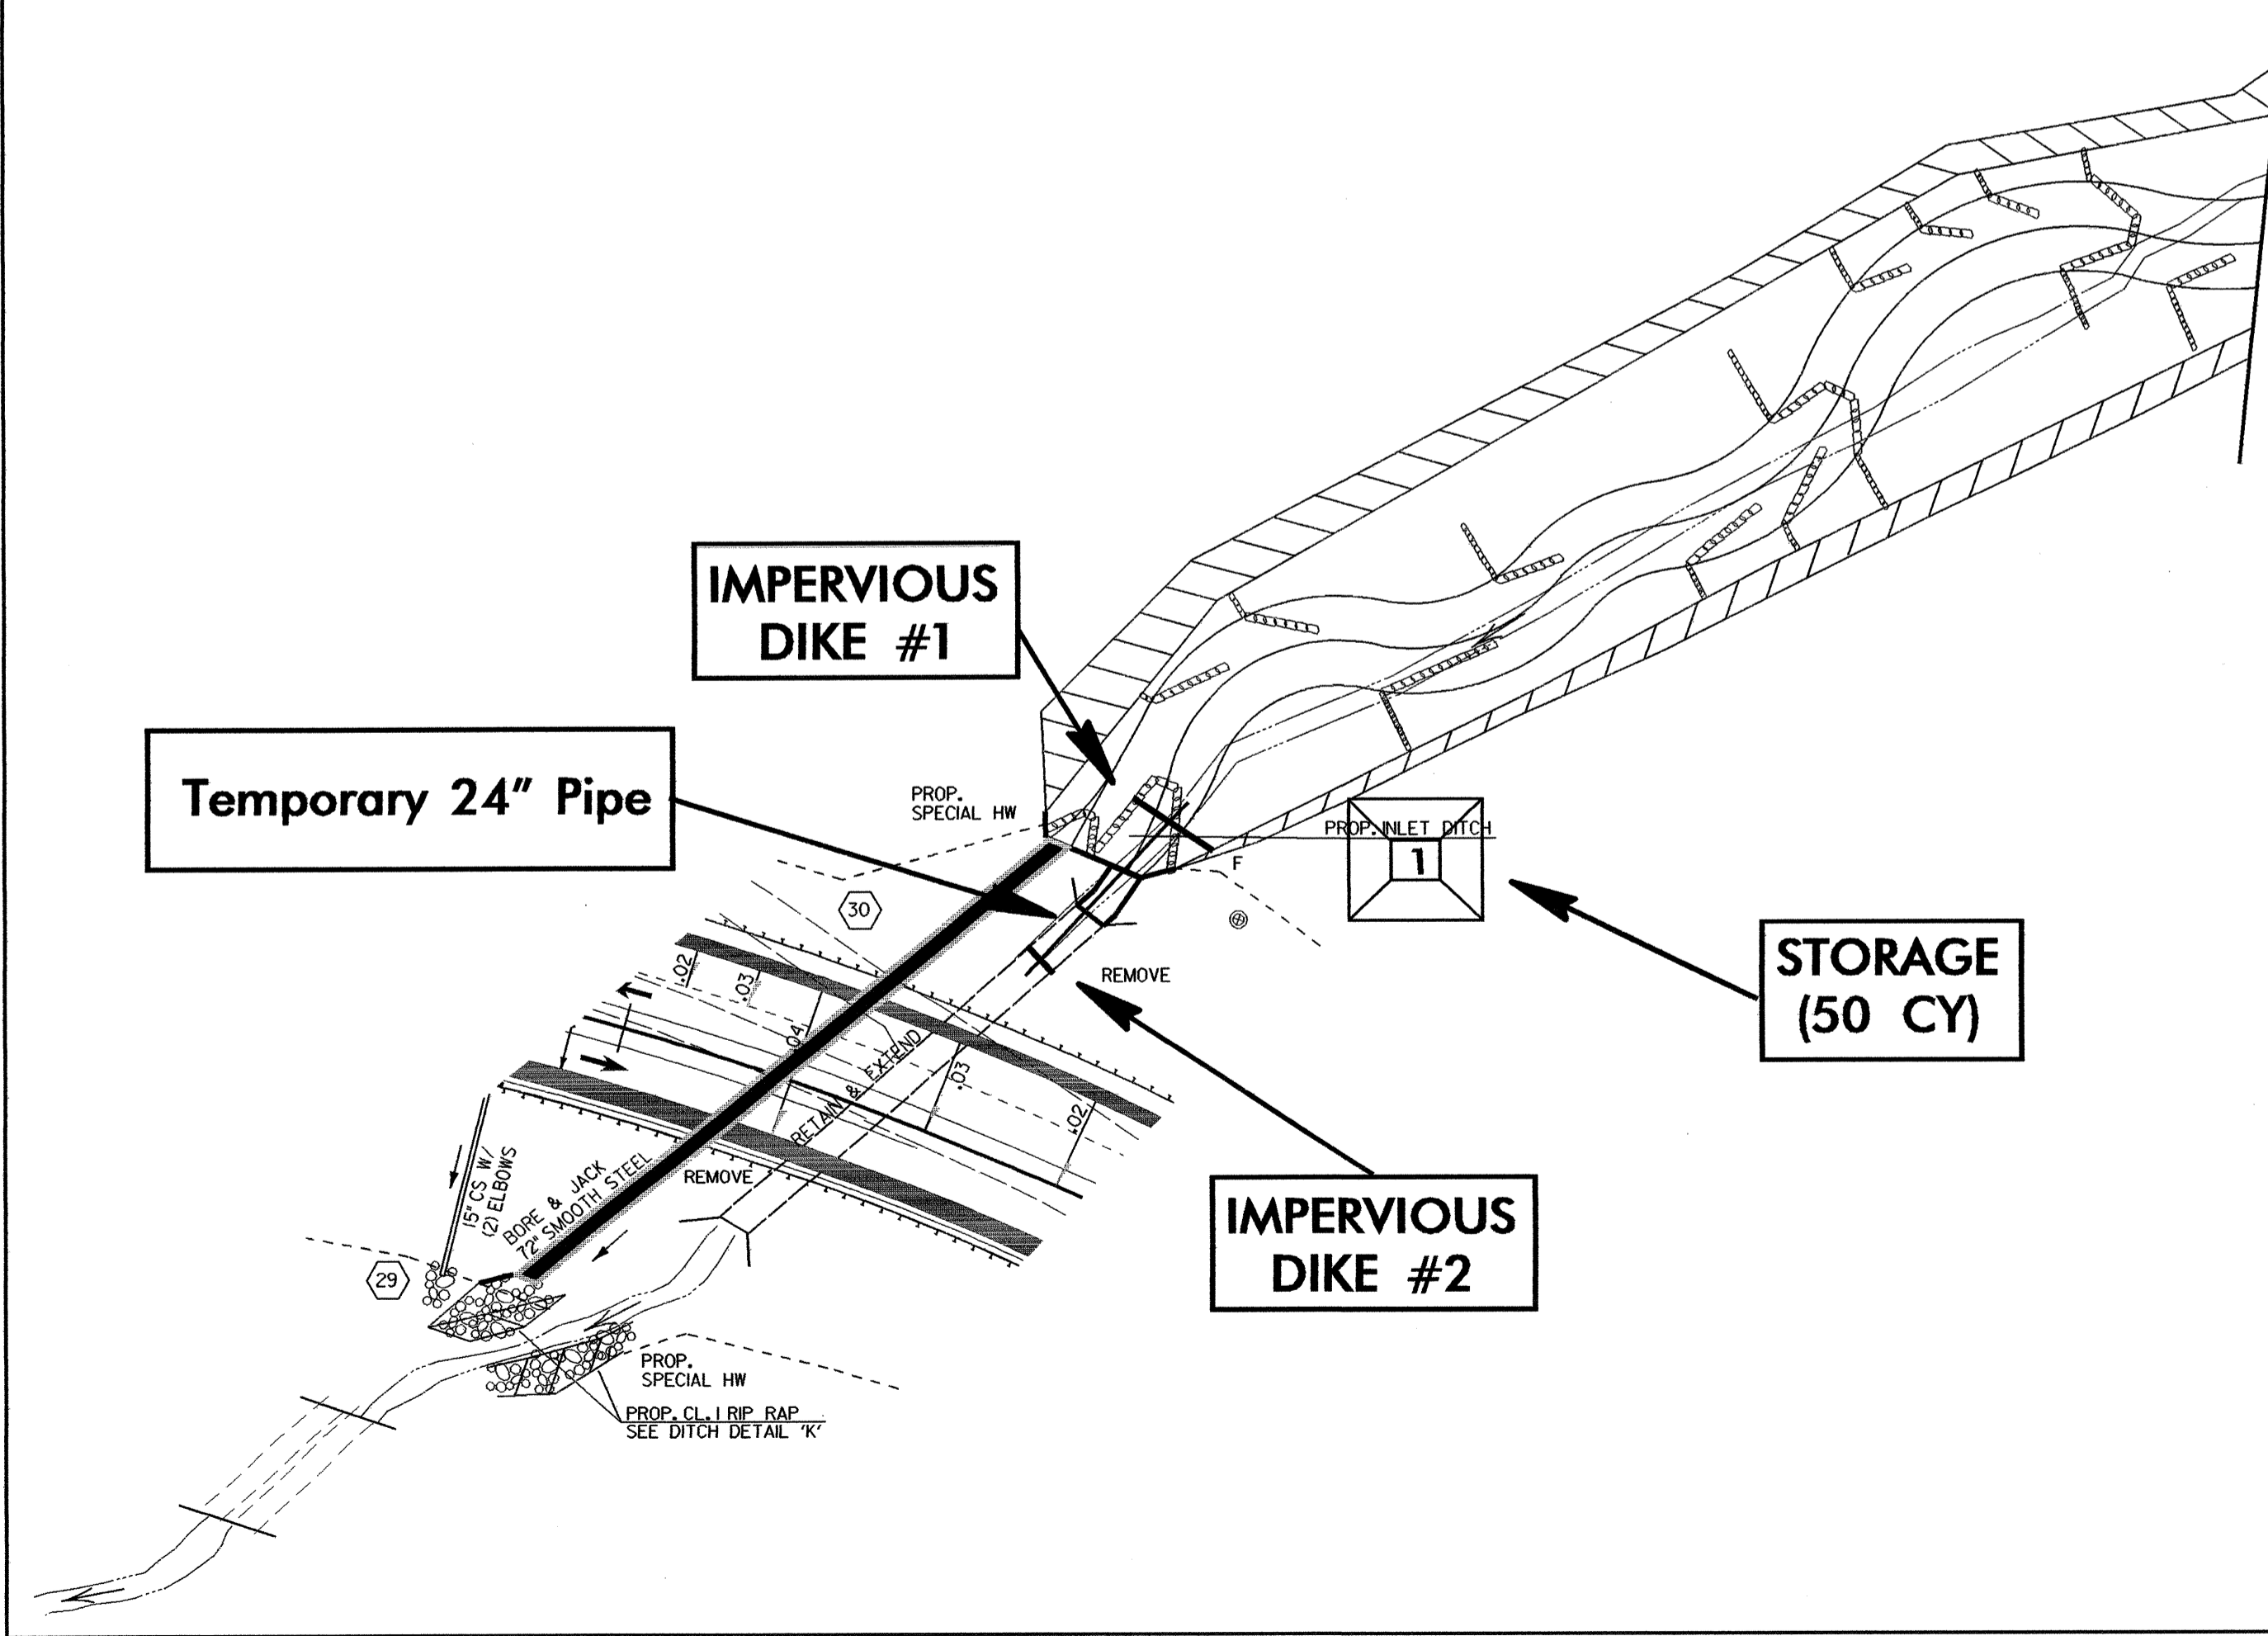

- CULVERT PHASE II**
CONSTRUCTION SEQUENCE (-Y6-STA. 20+81.5)
1. Construct stilling basin #2 (250 CY)
 2. Install impervious dikes #3 and # 4
 3. Install temporary 24 inch pipe
 4. Construct downstream culvert extension
 5. Divert water through culvert
 6. Complete roadway

