


ARC OFFSETS  
(LEFT SIDE)

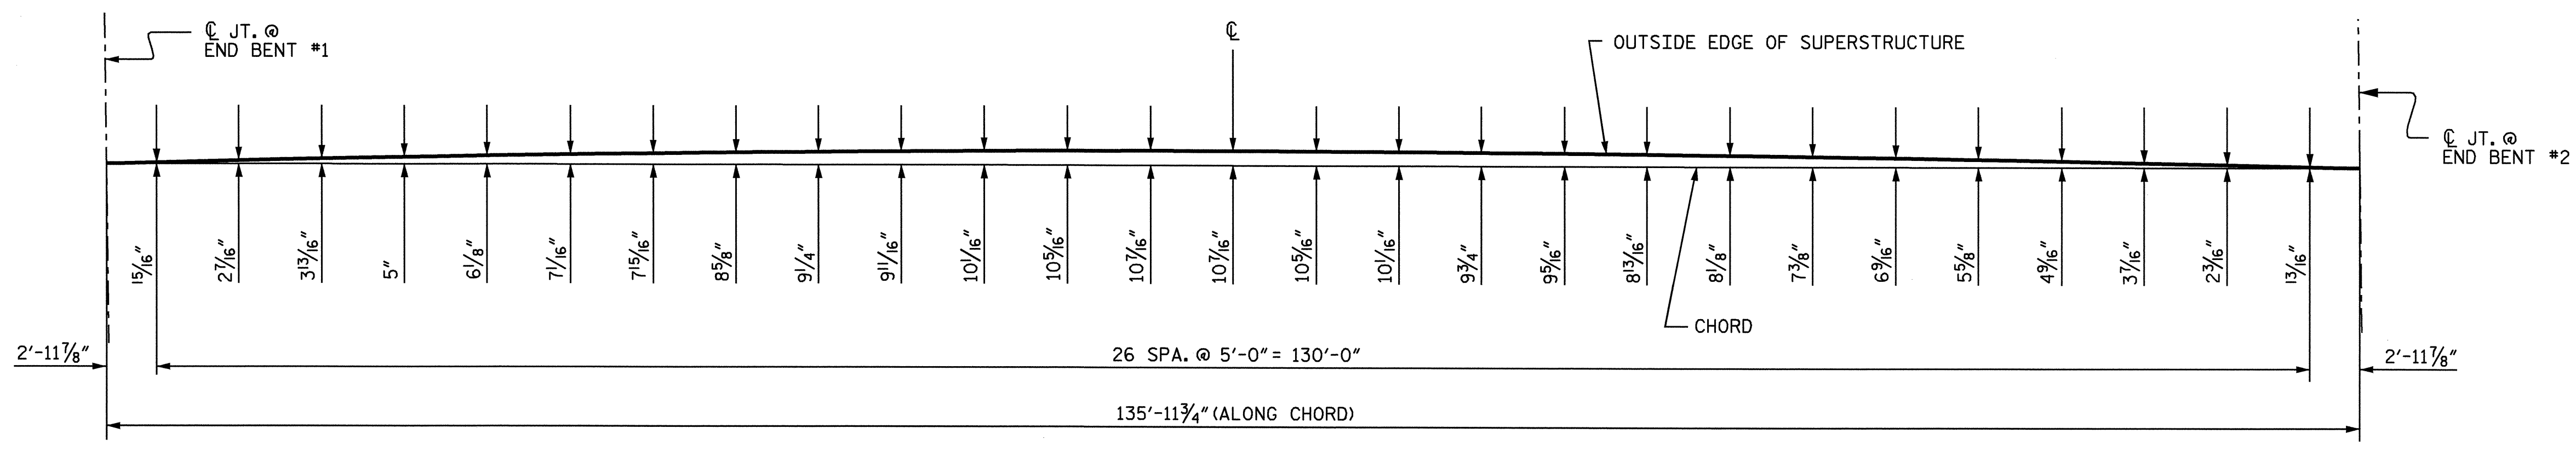


ARC OFFSETS  
(RIGHT SIDE)

PROJECT NO. B-3157  
DAVIDSON COUNTY  
 STATION: 29+25.37 -L-

SHEET 2 OF 2

STATE OF NORTH CAROLINA  
 DEPARTMENT OF TRANSPORTATION  
 RALEIGH  
 SUPERSTRUCTURE  
 PLAN OF SPAN DETAILS  
 LEFT LANE

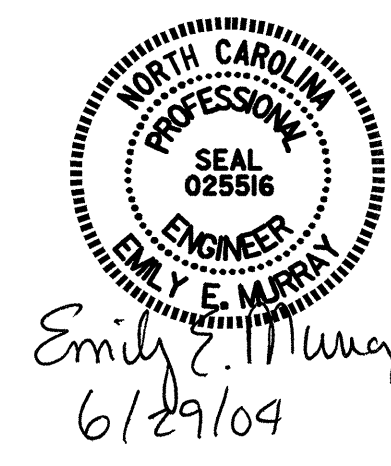

DRAWN BY : PEGGY ADKINS DATE : 4-03  
 CHECKED BY : M. M. PARSONS DATE : 5-03

REVISIONS					SHEET NO.
NO.	BY:	DATE:	NO.	BY:	DATE:
1			3		
2			4		

TOTAL SHEETS: 56