

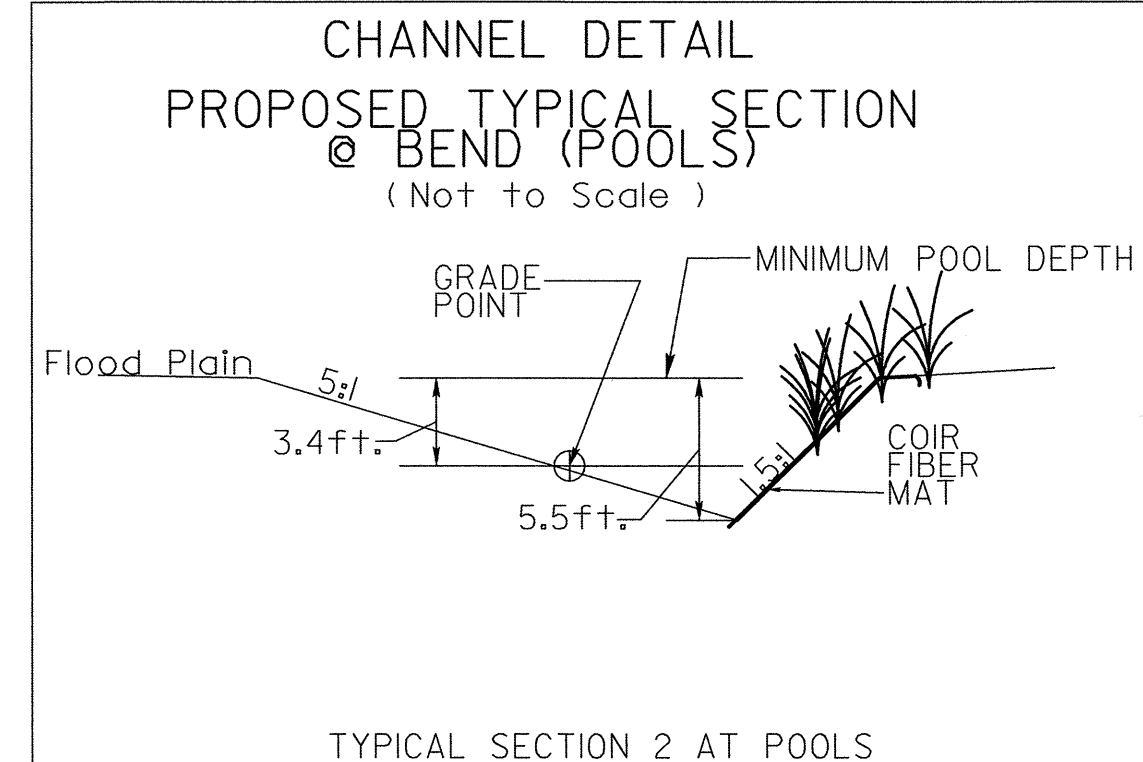
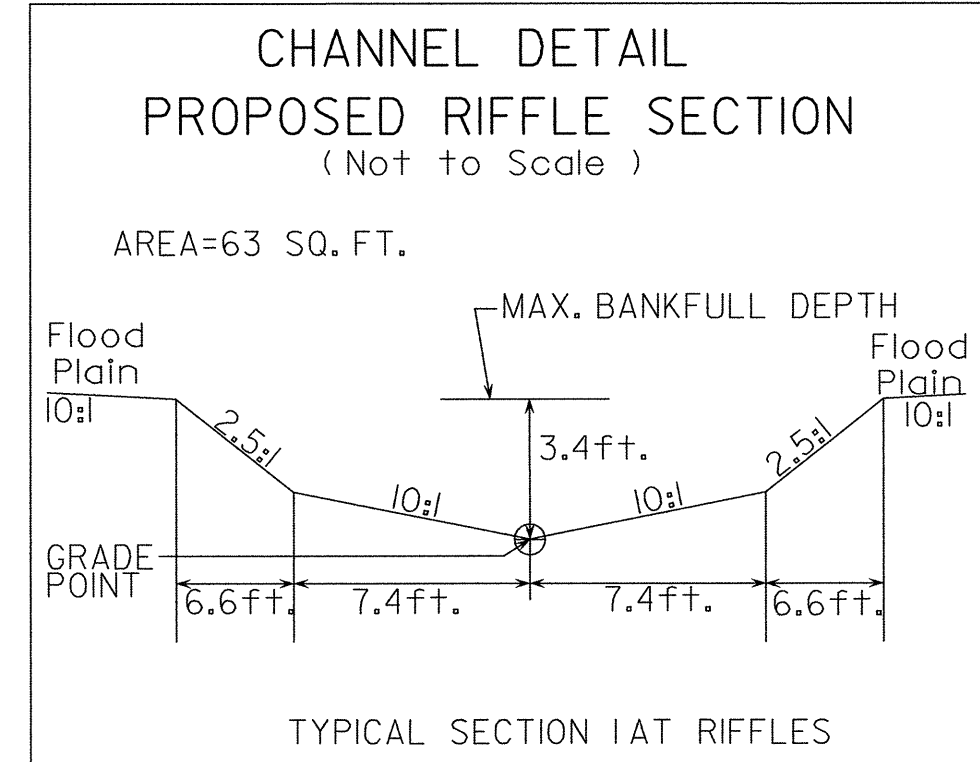


NATURAL CHANNEL DESIGN TYPICALS

NOT TO SCALE

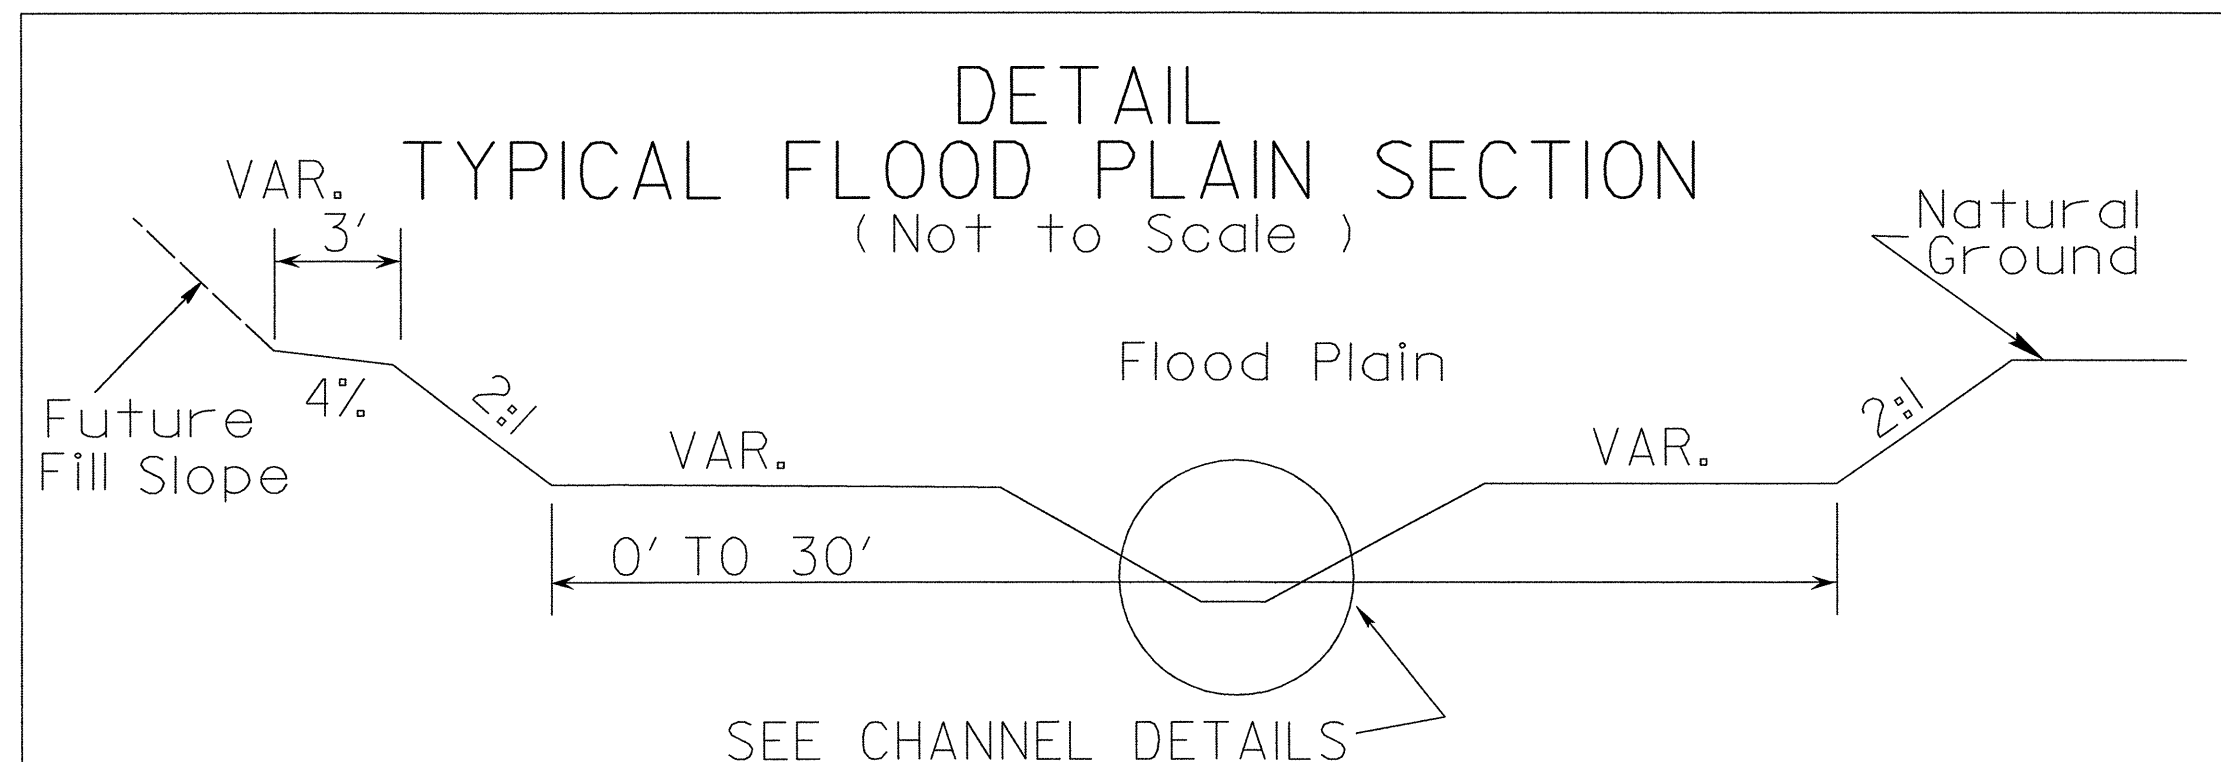

QUANTITIES
DDE = 14500CY
BOULDERS = 300@4000LB.
270@2000LB.
COIR FIBER MAT = 850SY
FILTER FABRIC = 600SY

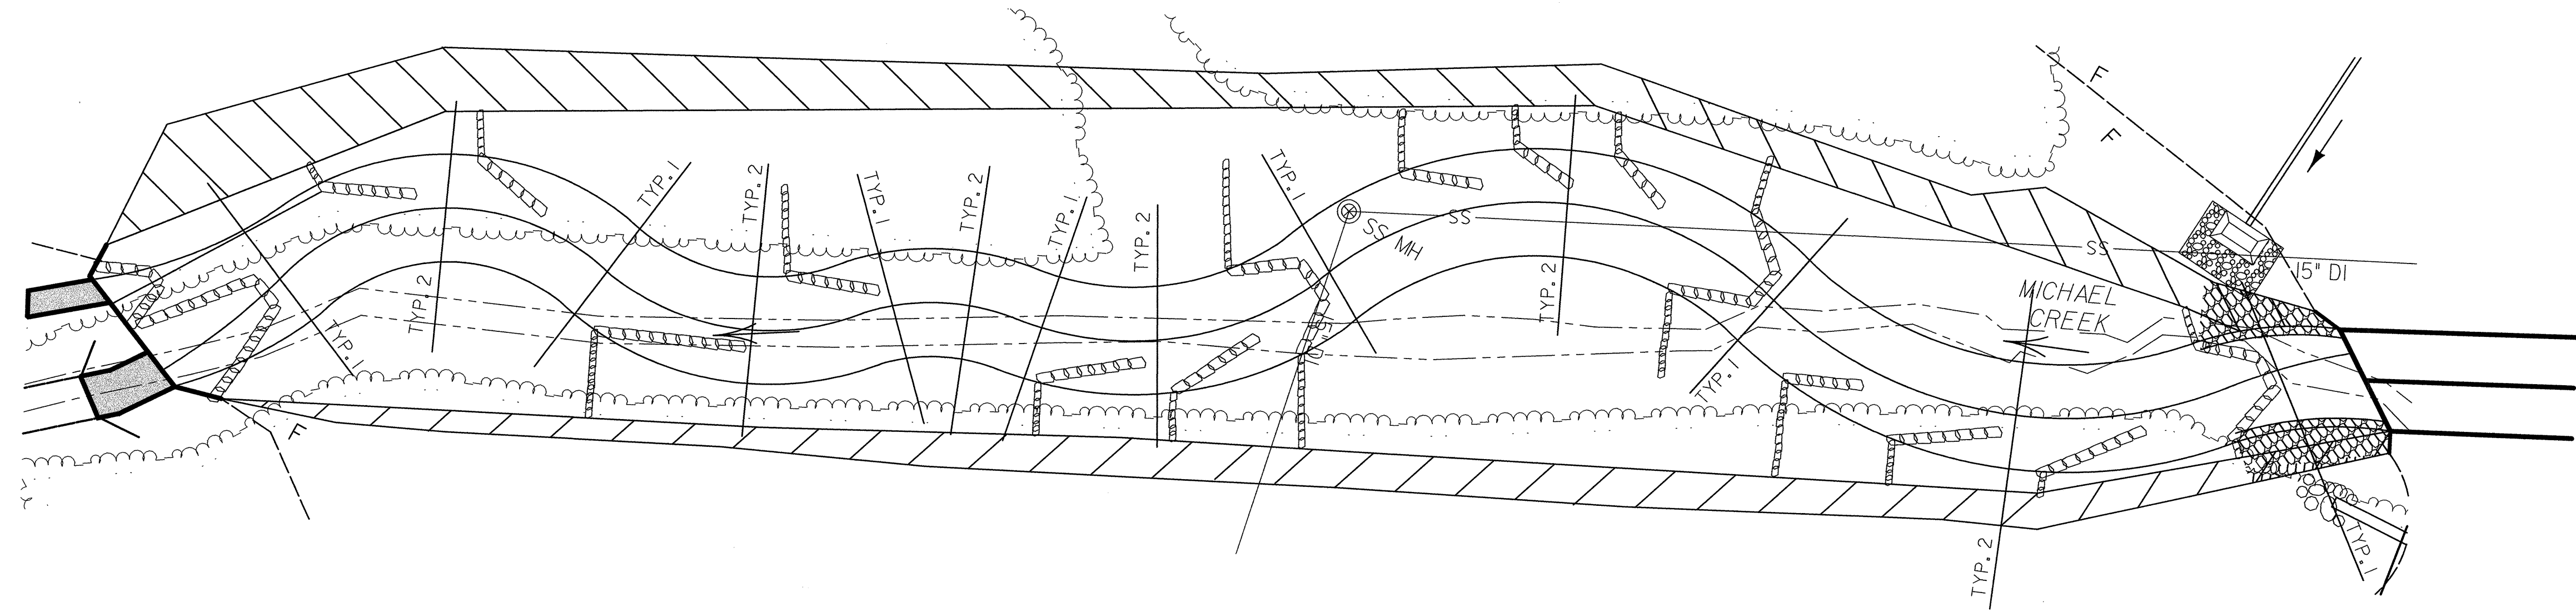

CHANNEL PLAN VIEW SEGMENT #3

STA. 21+45 TO 25+93.3 -YI- RIGHT

REVISIONS