
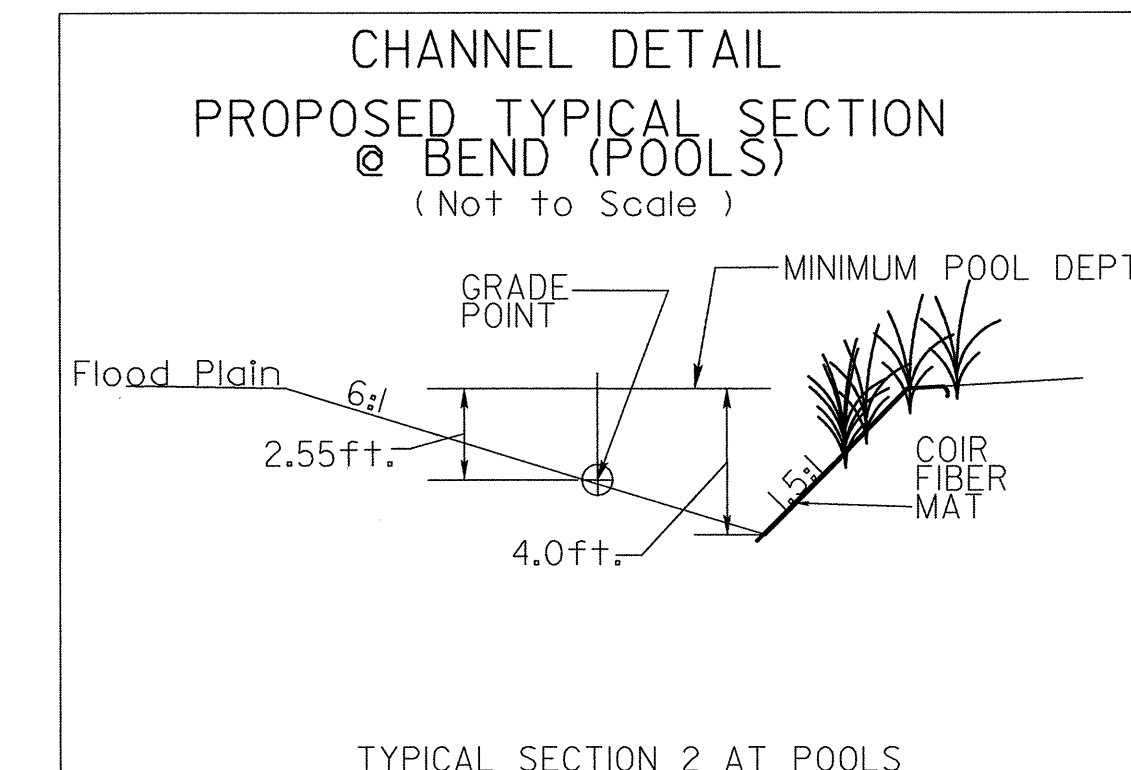
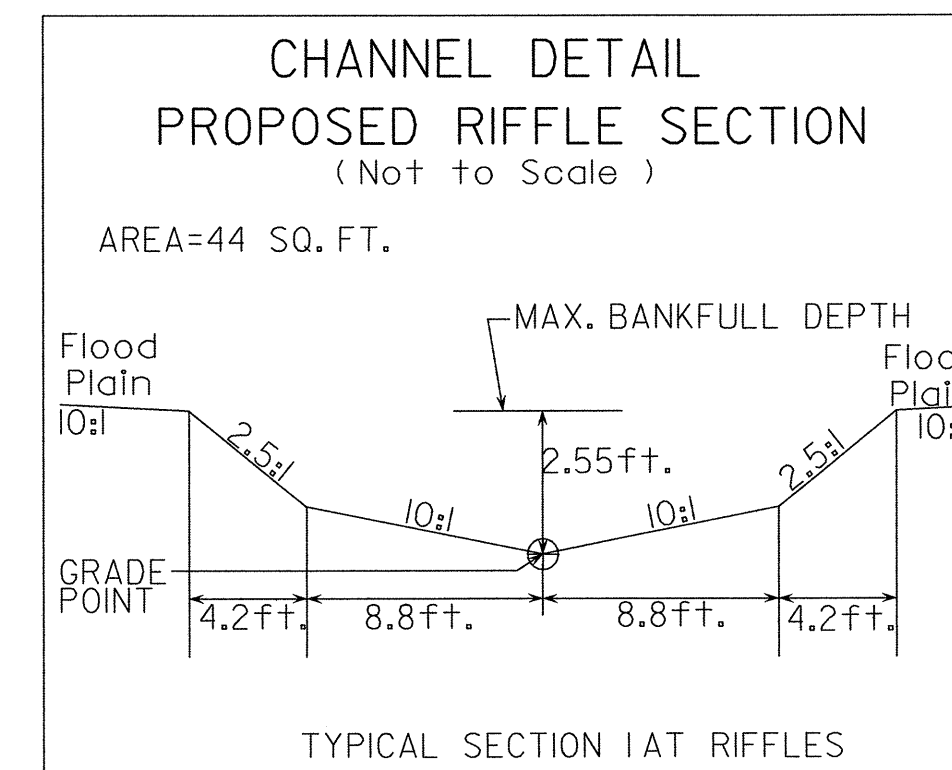



NATURAL CHANNEL DESIGN TYPICALS

NOT TO SCALE

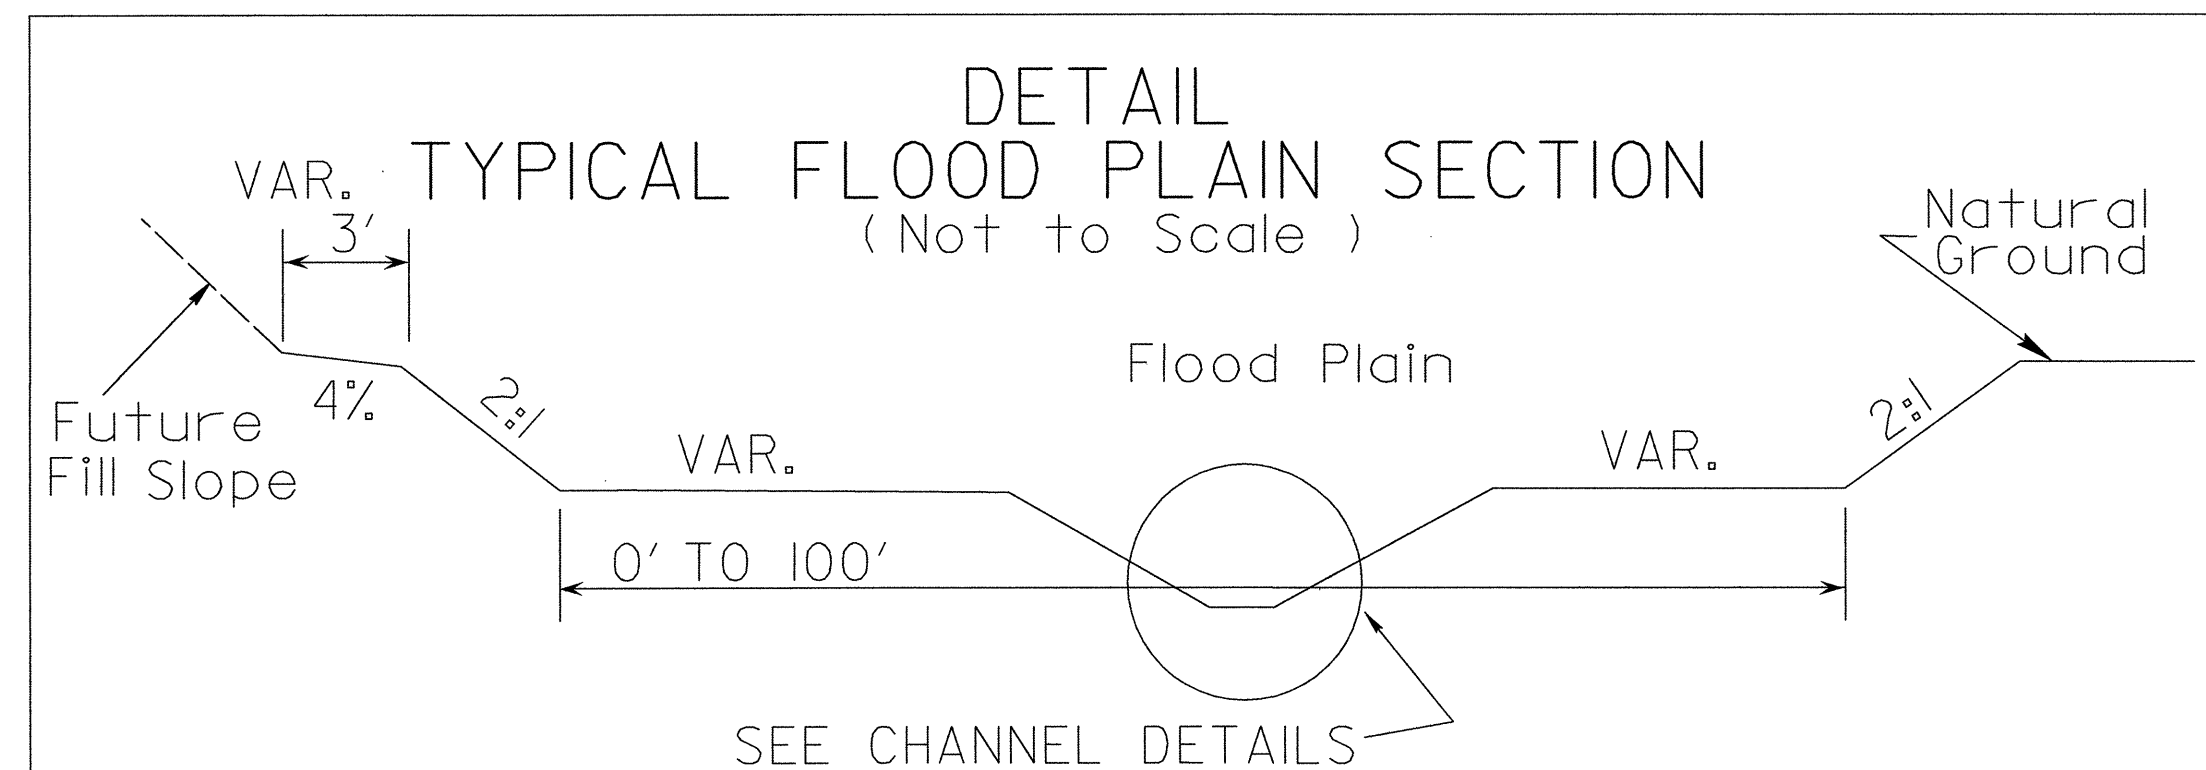

QUANTITIES

DDE = 3300CY
BOULDERS = 100@4000LB. 20@2000LB.
COIR FIBER MAT = 120SY
FILTER FABRIC = 90SY

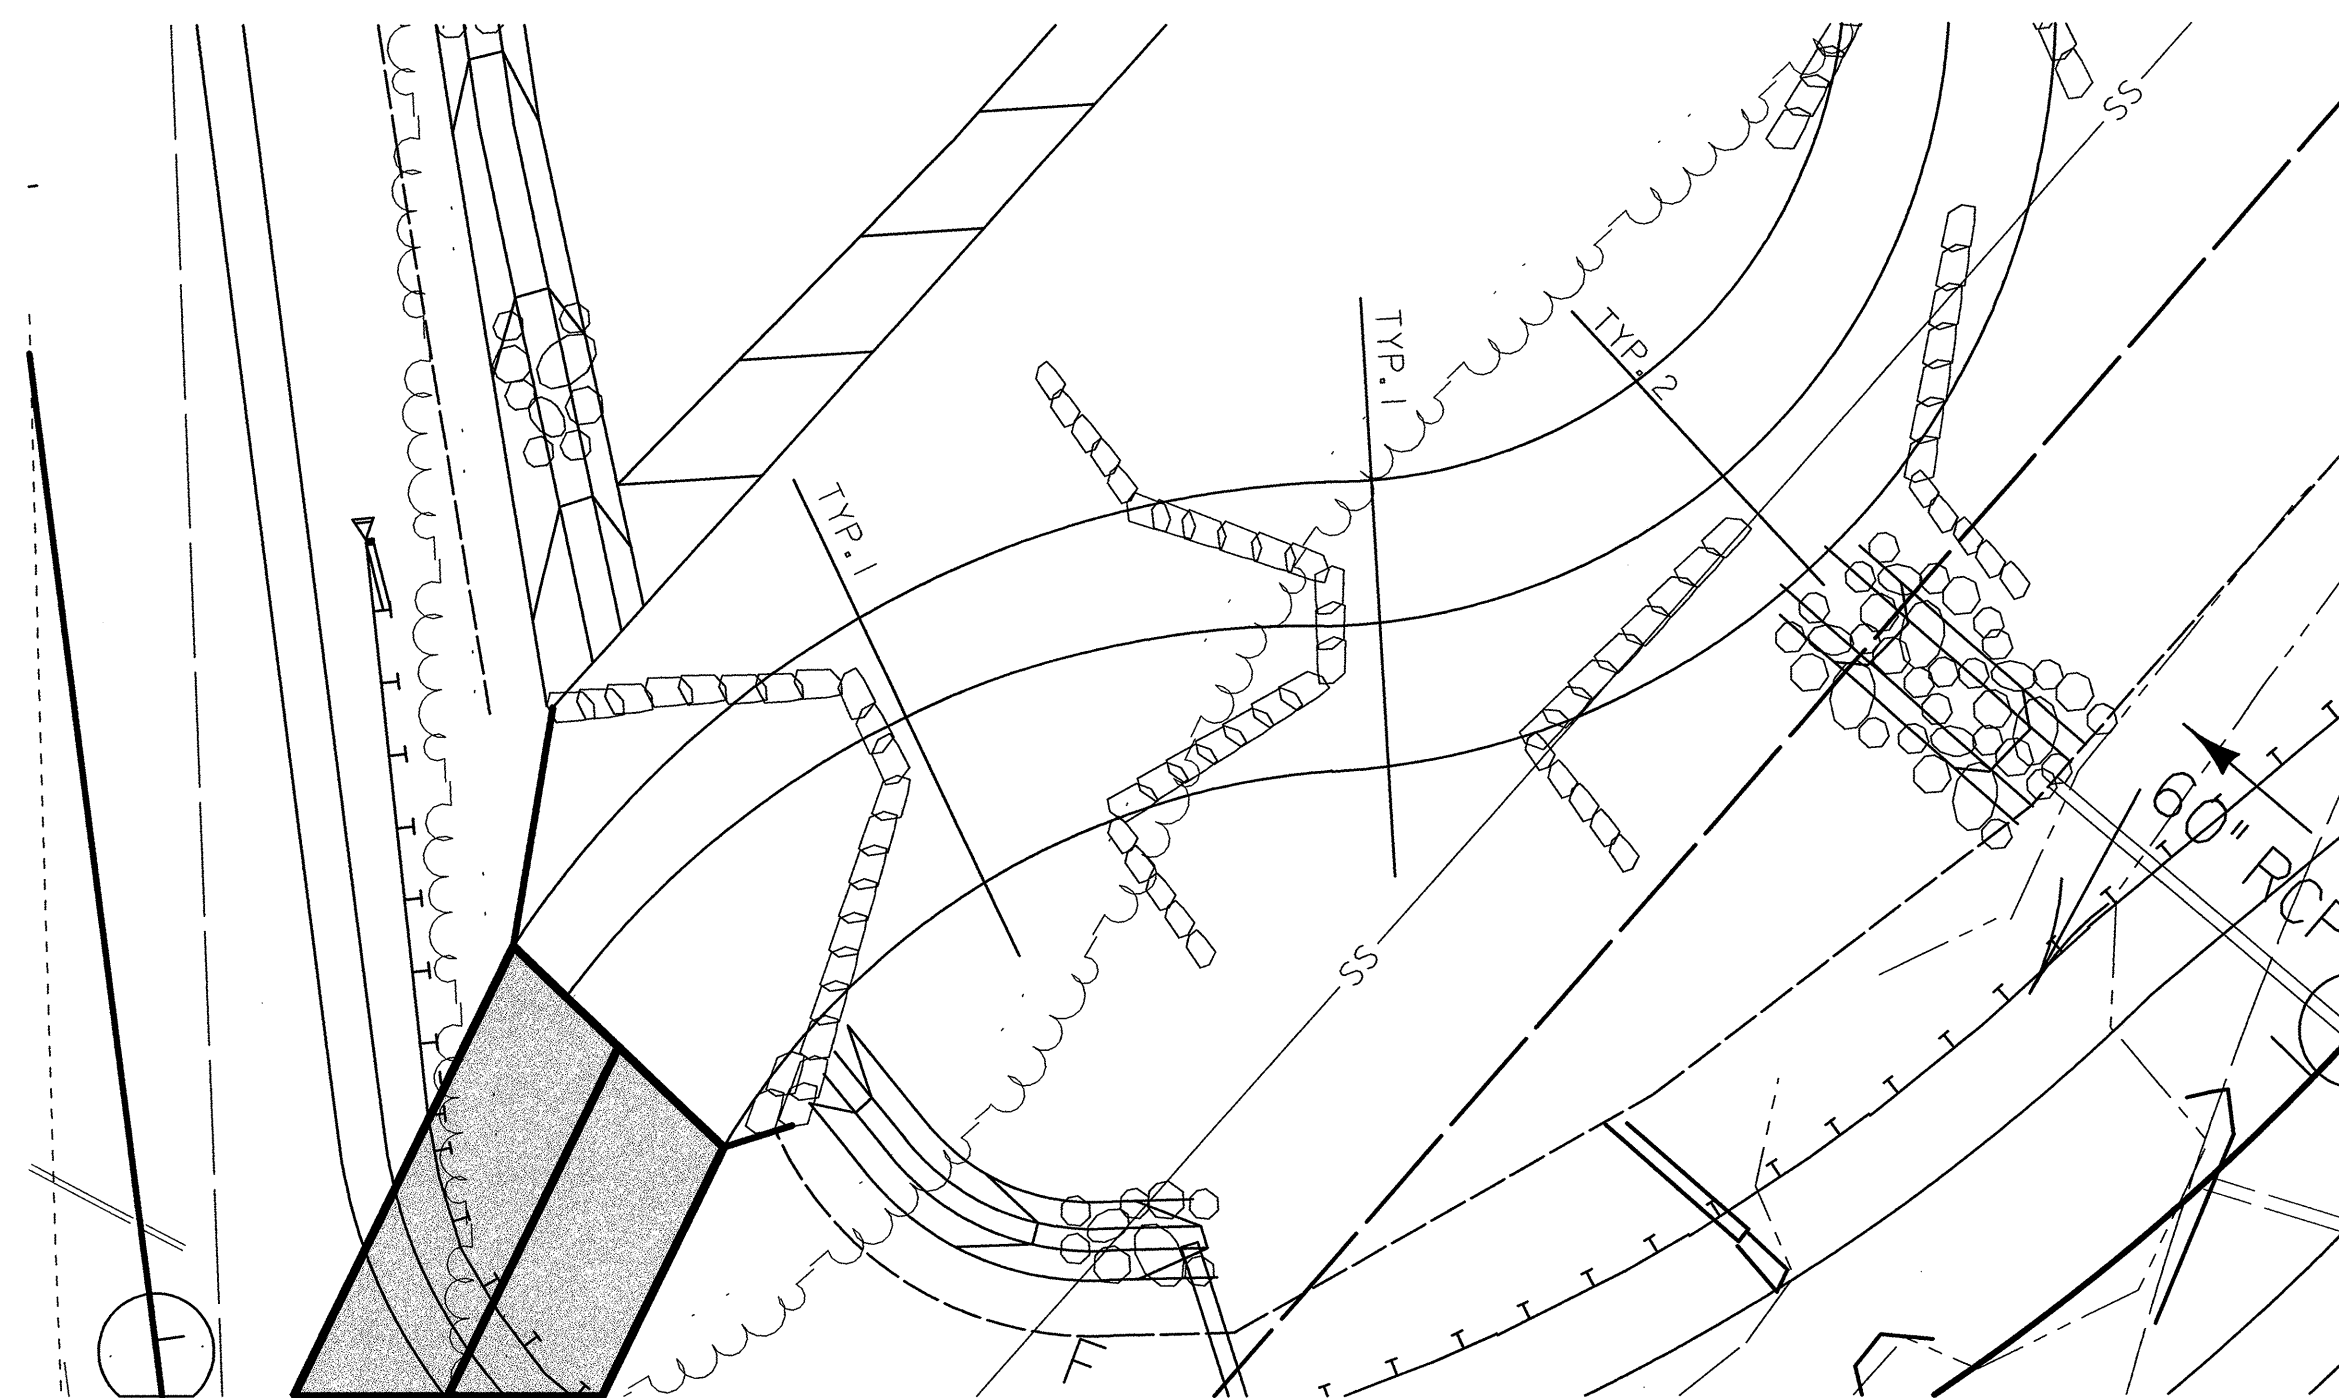

CHANNEL PLAN VIEW SEGMENT #2

STA. 10+35.6 TO 12+02 -Y2- LEFT

REVISIONS