



TYPICAL SECTION NO. II

USE TYPICAL SECTION No. II AS FOLLOWS:
FROM -Y3- STA. 12+25.42 TO -Y3- STA. 15+35.50

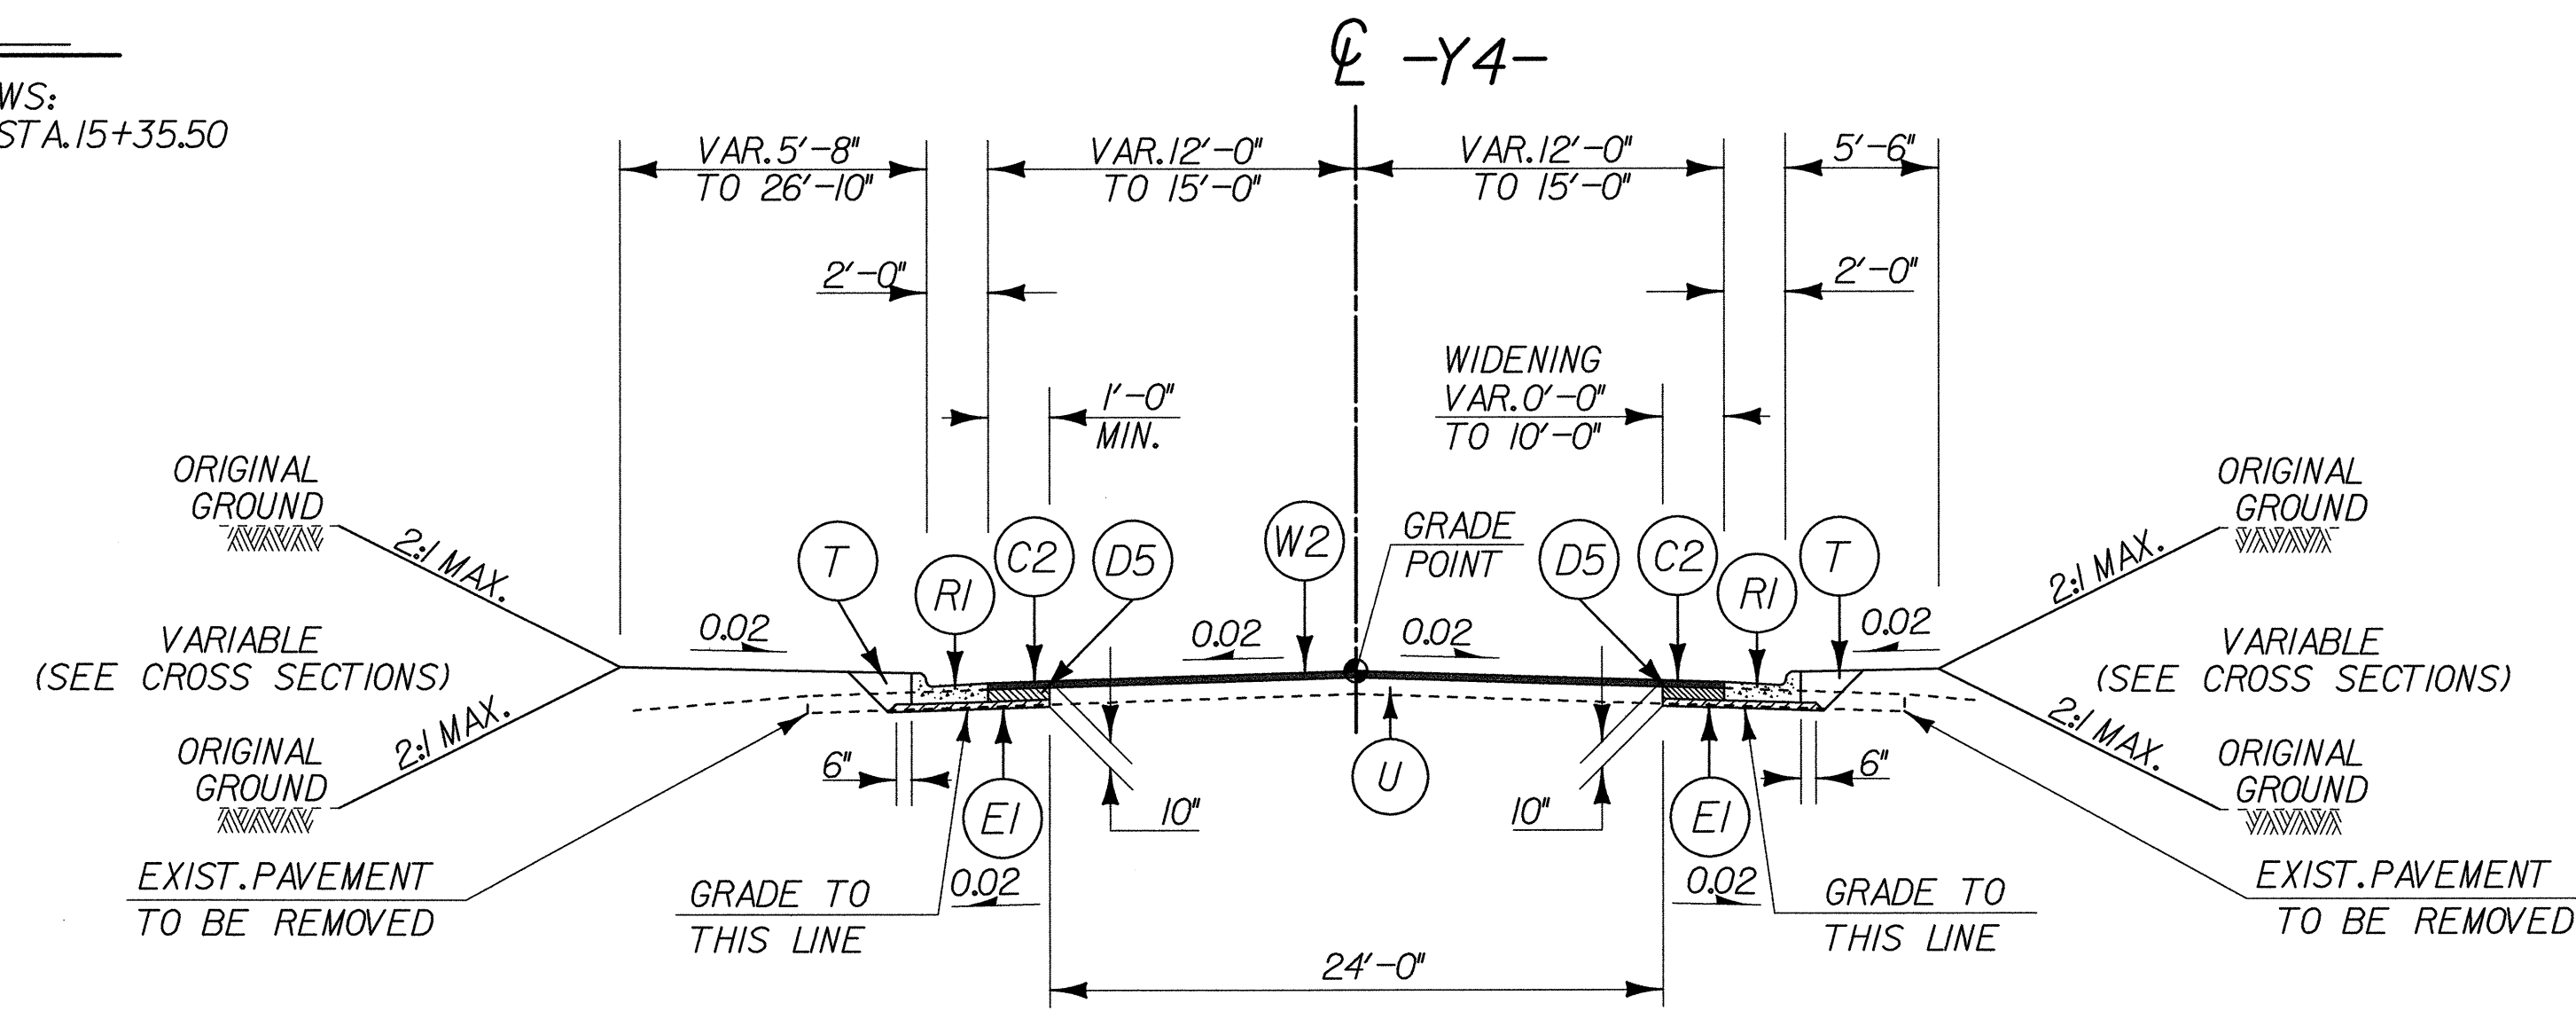

TYPICAL SECTION NO. 12

USE TYPICAL SECTION No. 12 AS FOLLOWS:
FROM -Y4- STA. 10+78.74 TO -Y4- STA. 13+64.61
TRANSITION FROM T.S. No. 12 TO EXISTING FROM
-Y4- STA. 13+64.61 TO -Y4- STA. 14+14.61

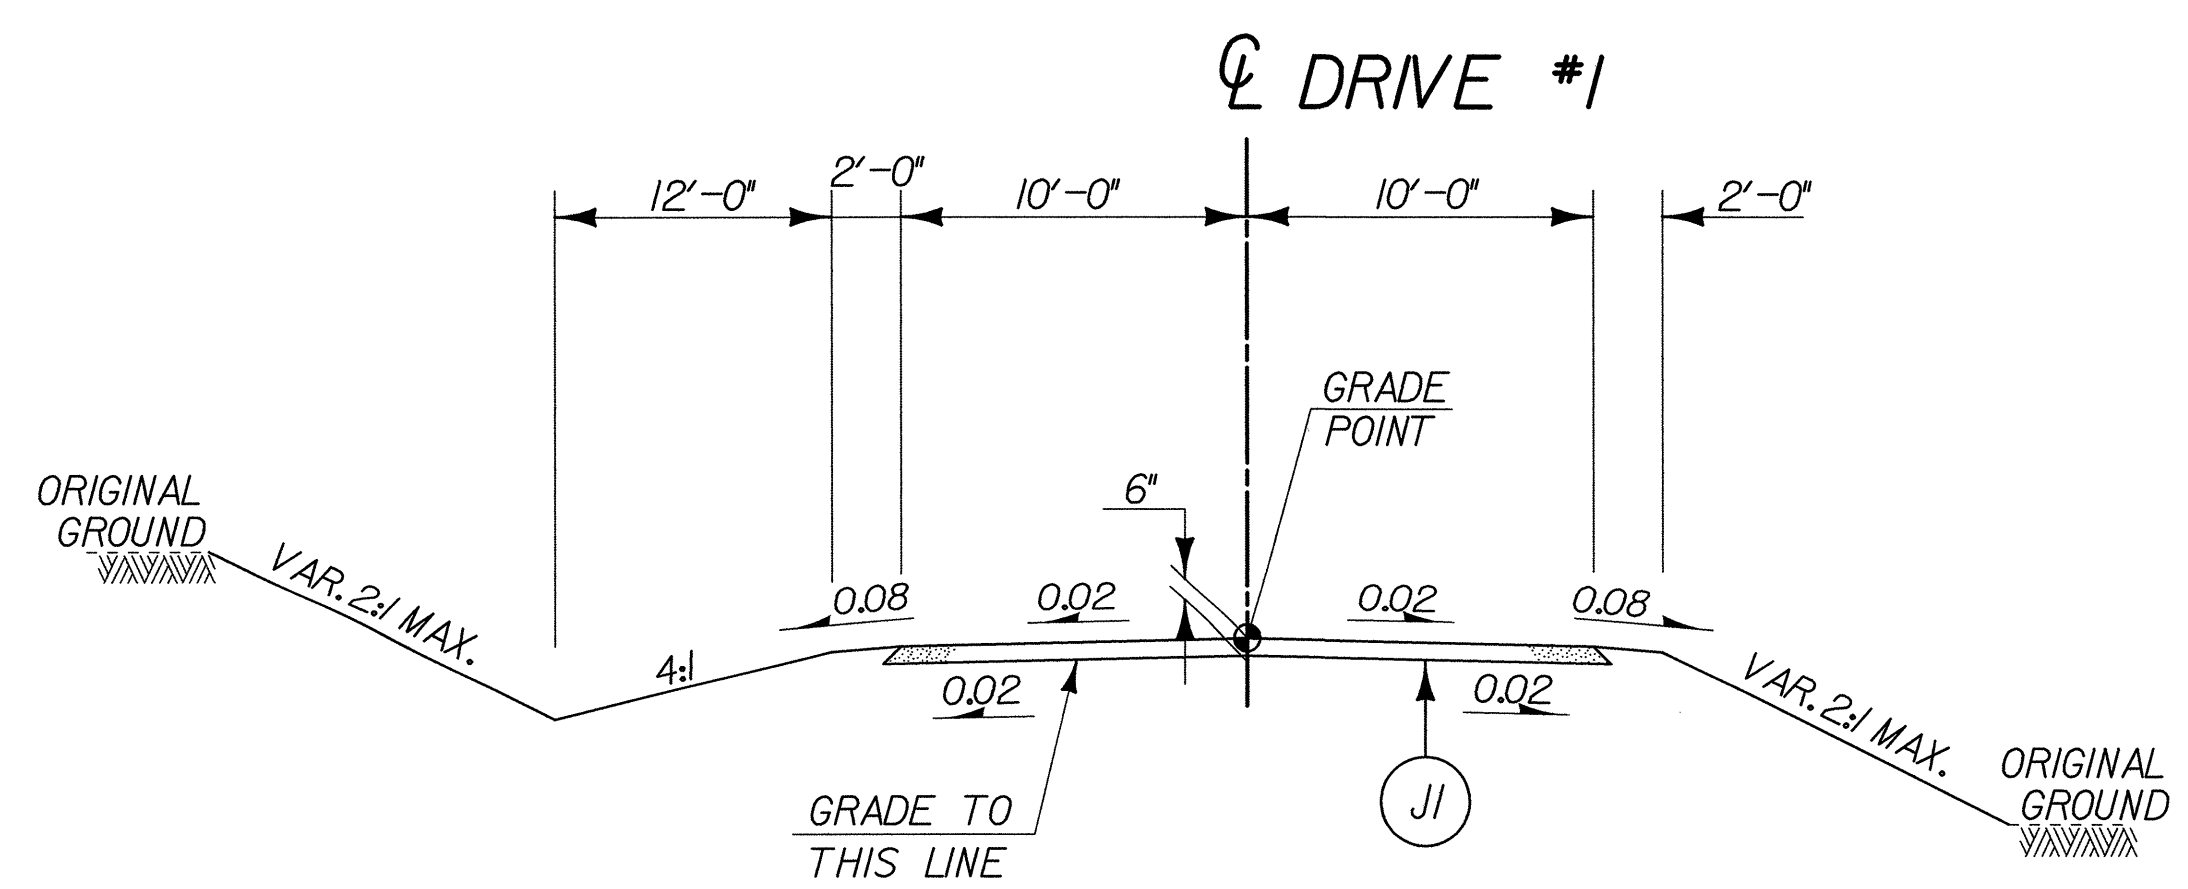

TYPICAL SECTION NO. 13

USE TYPICAL SECTION No. 13 AS FOLLOWS:
FROM DRIVE #1 STA. 10+44.02 TO DRIVE #1 STA. 15+20.00

C1	1 1/2" S9.5B
C2	2 1/2" S9.5B
C3	VAR. DEPTH S9.5B
C4	1 1/2" S12.5C
C5	3" S12.5C
C6	VAR. DEPTH S12.5C
D1	2 1/2" 119.0B
D2	3" 119.0B
D3	3 1/2" 119.0B
D4	4" 119.0B
D5	4 1/2" 119.0B
D6	VAR. DEPTH 119.0B
D7	4" 119.0C
D8	VAR. DEPTH 119.0C
E1	3" B25.0B
E2	3 1/2" B25.0B
E3	4" B25.0B
E4	5" B25.0B
E5	5 1/2" B25.0B
E6	VAR. DEPTH B25.0B
E7	9" B25.0C
E8	VAR. DEPTH B25.0C
J1	6" ABC
J2	10" ABC
J3	VAR. DEPTH ABC
R1	2'-6" CONC. CURB & GUTTER
R2	5" MONO. CONC. ISLAND
R3	CONC. EXPRESS. GUTTER
R4	MOD. CONCRETE EXPRESS. GUTTER
R5	SINGLE FACED CONC. BARRIER
R6	DOUBLE FACED CONC. BARRIER
T	EARTH MATERIAL
U	EXIST. PAVEMENT
W1	WEDGING
W2	WEDGING
W3	WEDGING
W4	WEDGING
W5	WEDGING
W6	WEDGING
W7	WEDGING

NOTE:
1. SEE SHEET 2 FOR DETAILED DESCRIPTION OF PAVEMENT SCHEDULE.
2. ALL PAVEMENT EDGES ARE 1:1 UNLESS OTHERWISE NOTED.

REVISIONS