



INSET E

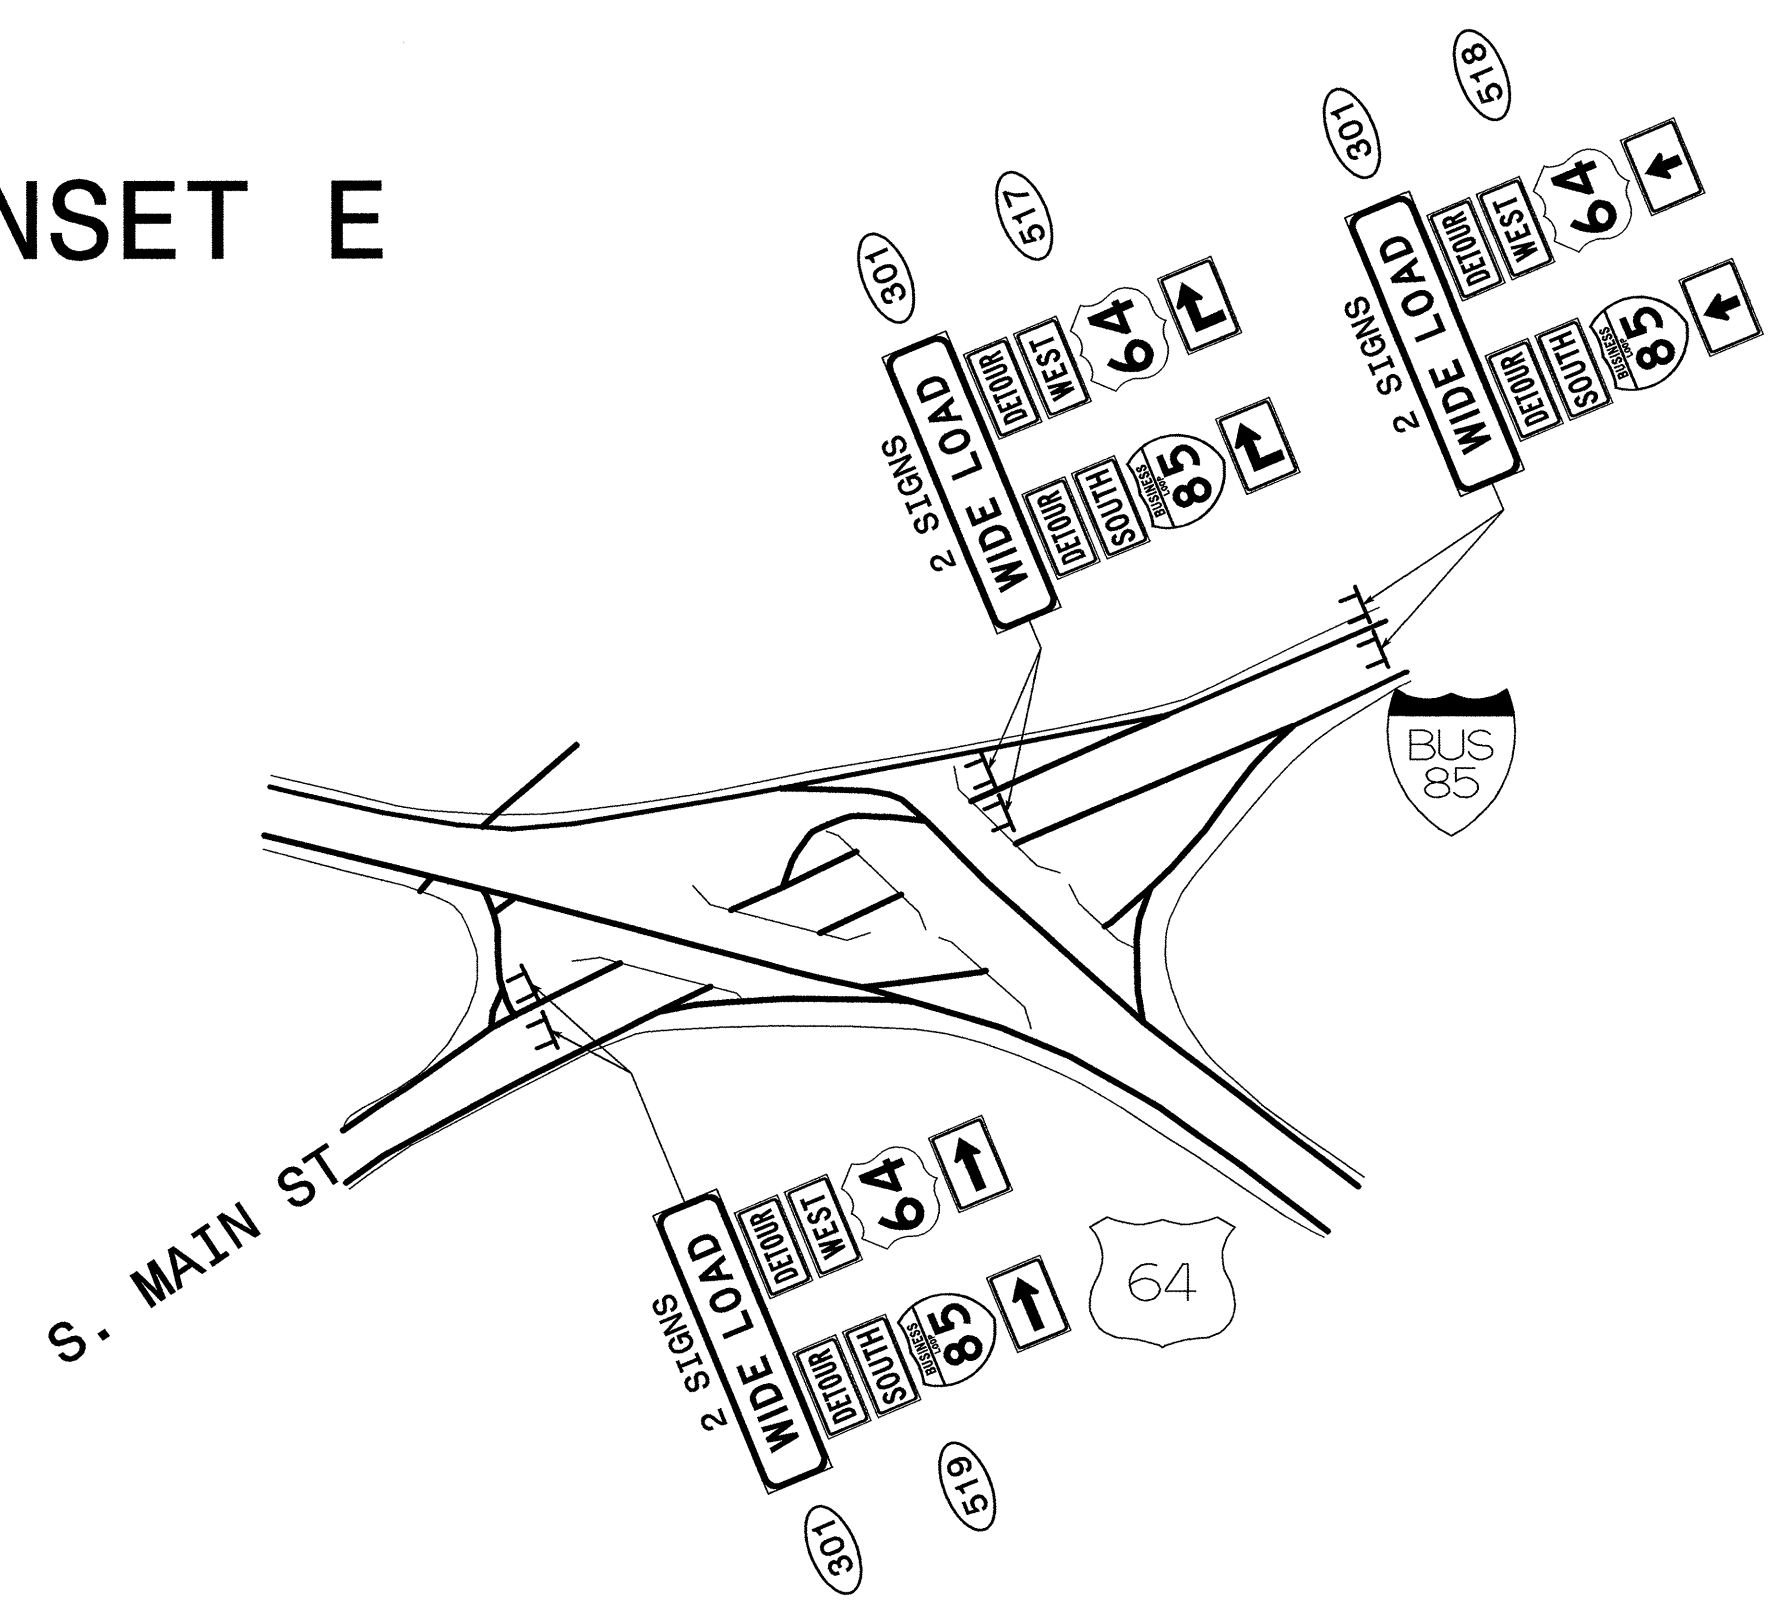


INSET F

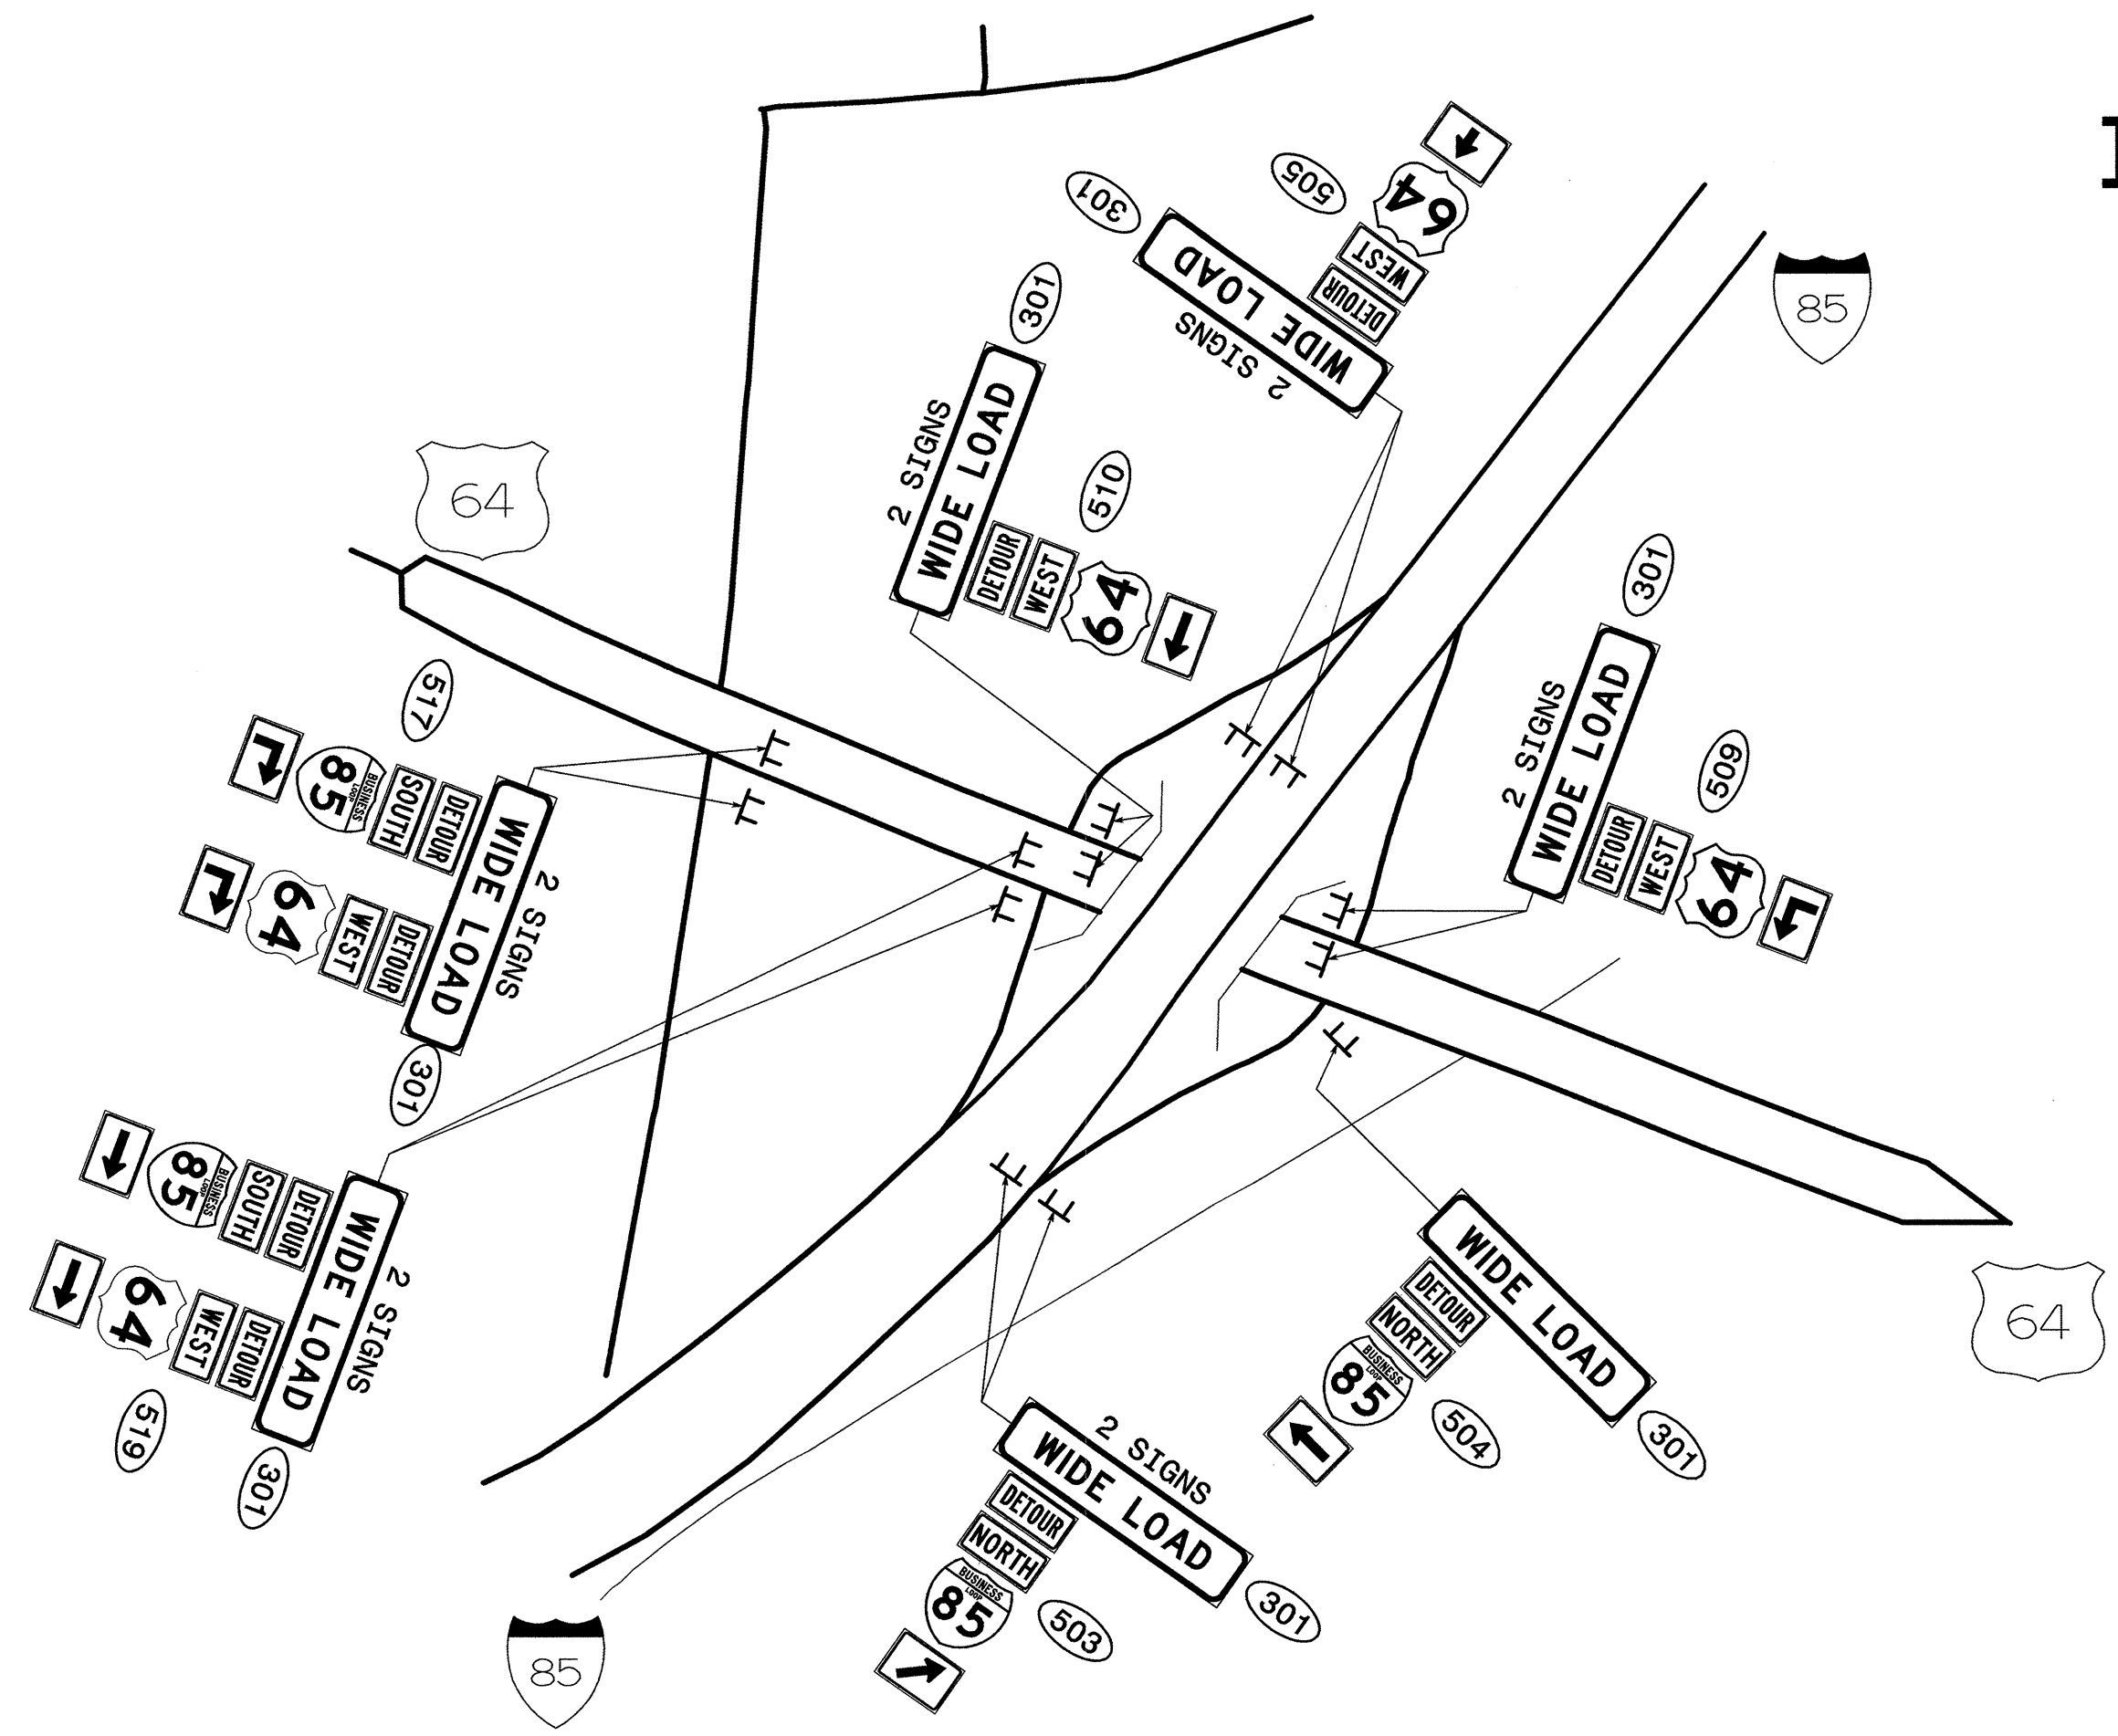

NOTES:  
 SIGNS SHALL BE MOUNTED ON "U" CHANNEL POSTS.  
 SIGNS SHALL BE FIELD LOCATED BY THE ENGINEER.  
 SIGNS ALONG DIVIDED ROADWAYS SHALL BE DUAL MOUNTED.

WIDE LOAD DETOUR INSETS

SCALE:	NONE
DATE:	7/2004
DWG. BY:	KWB/MGH
DESIGN BY:	KWB
REVIEWED BY:	

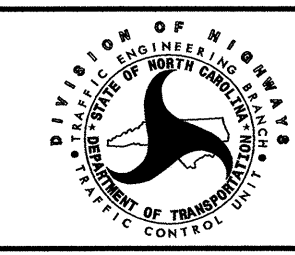

REVISIONS	