


PROJ. REFERENCE NO.
B-3157

SHEET NO.
X-81

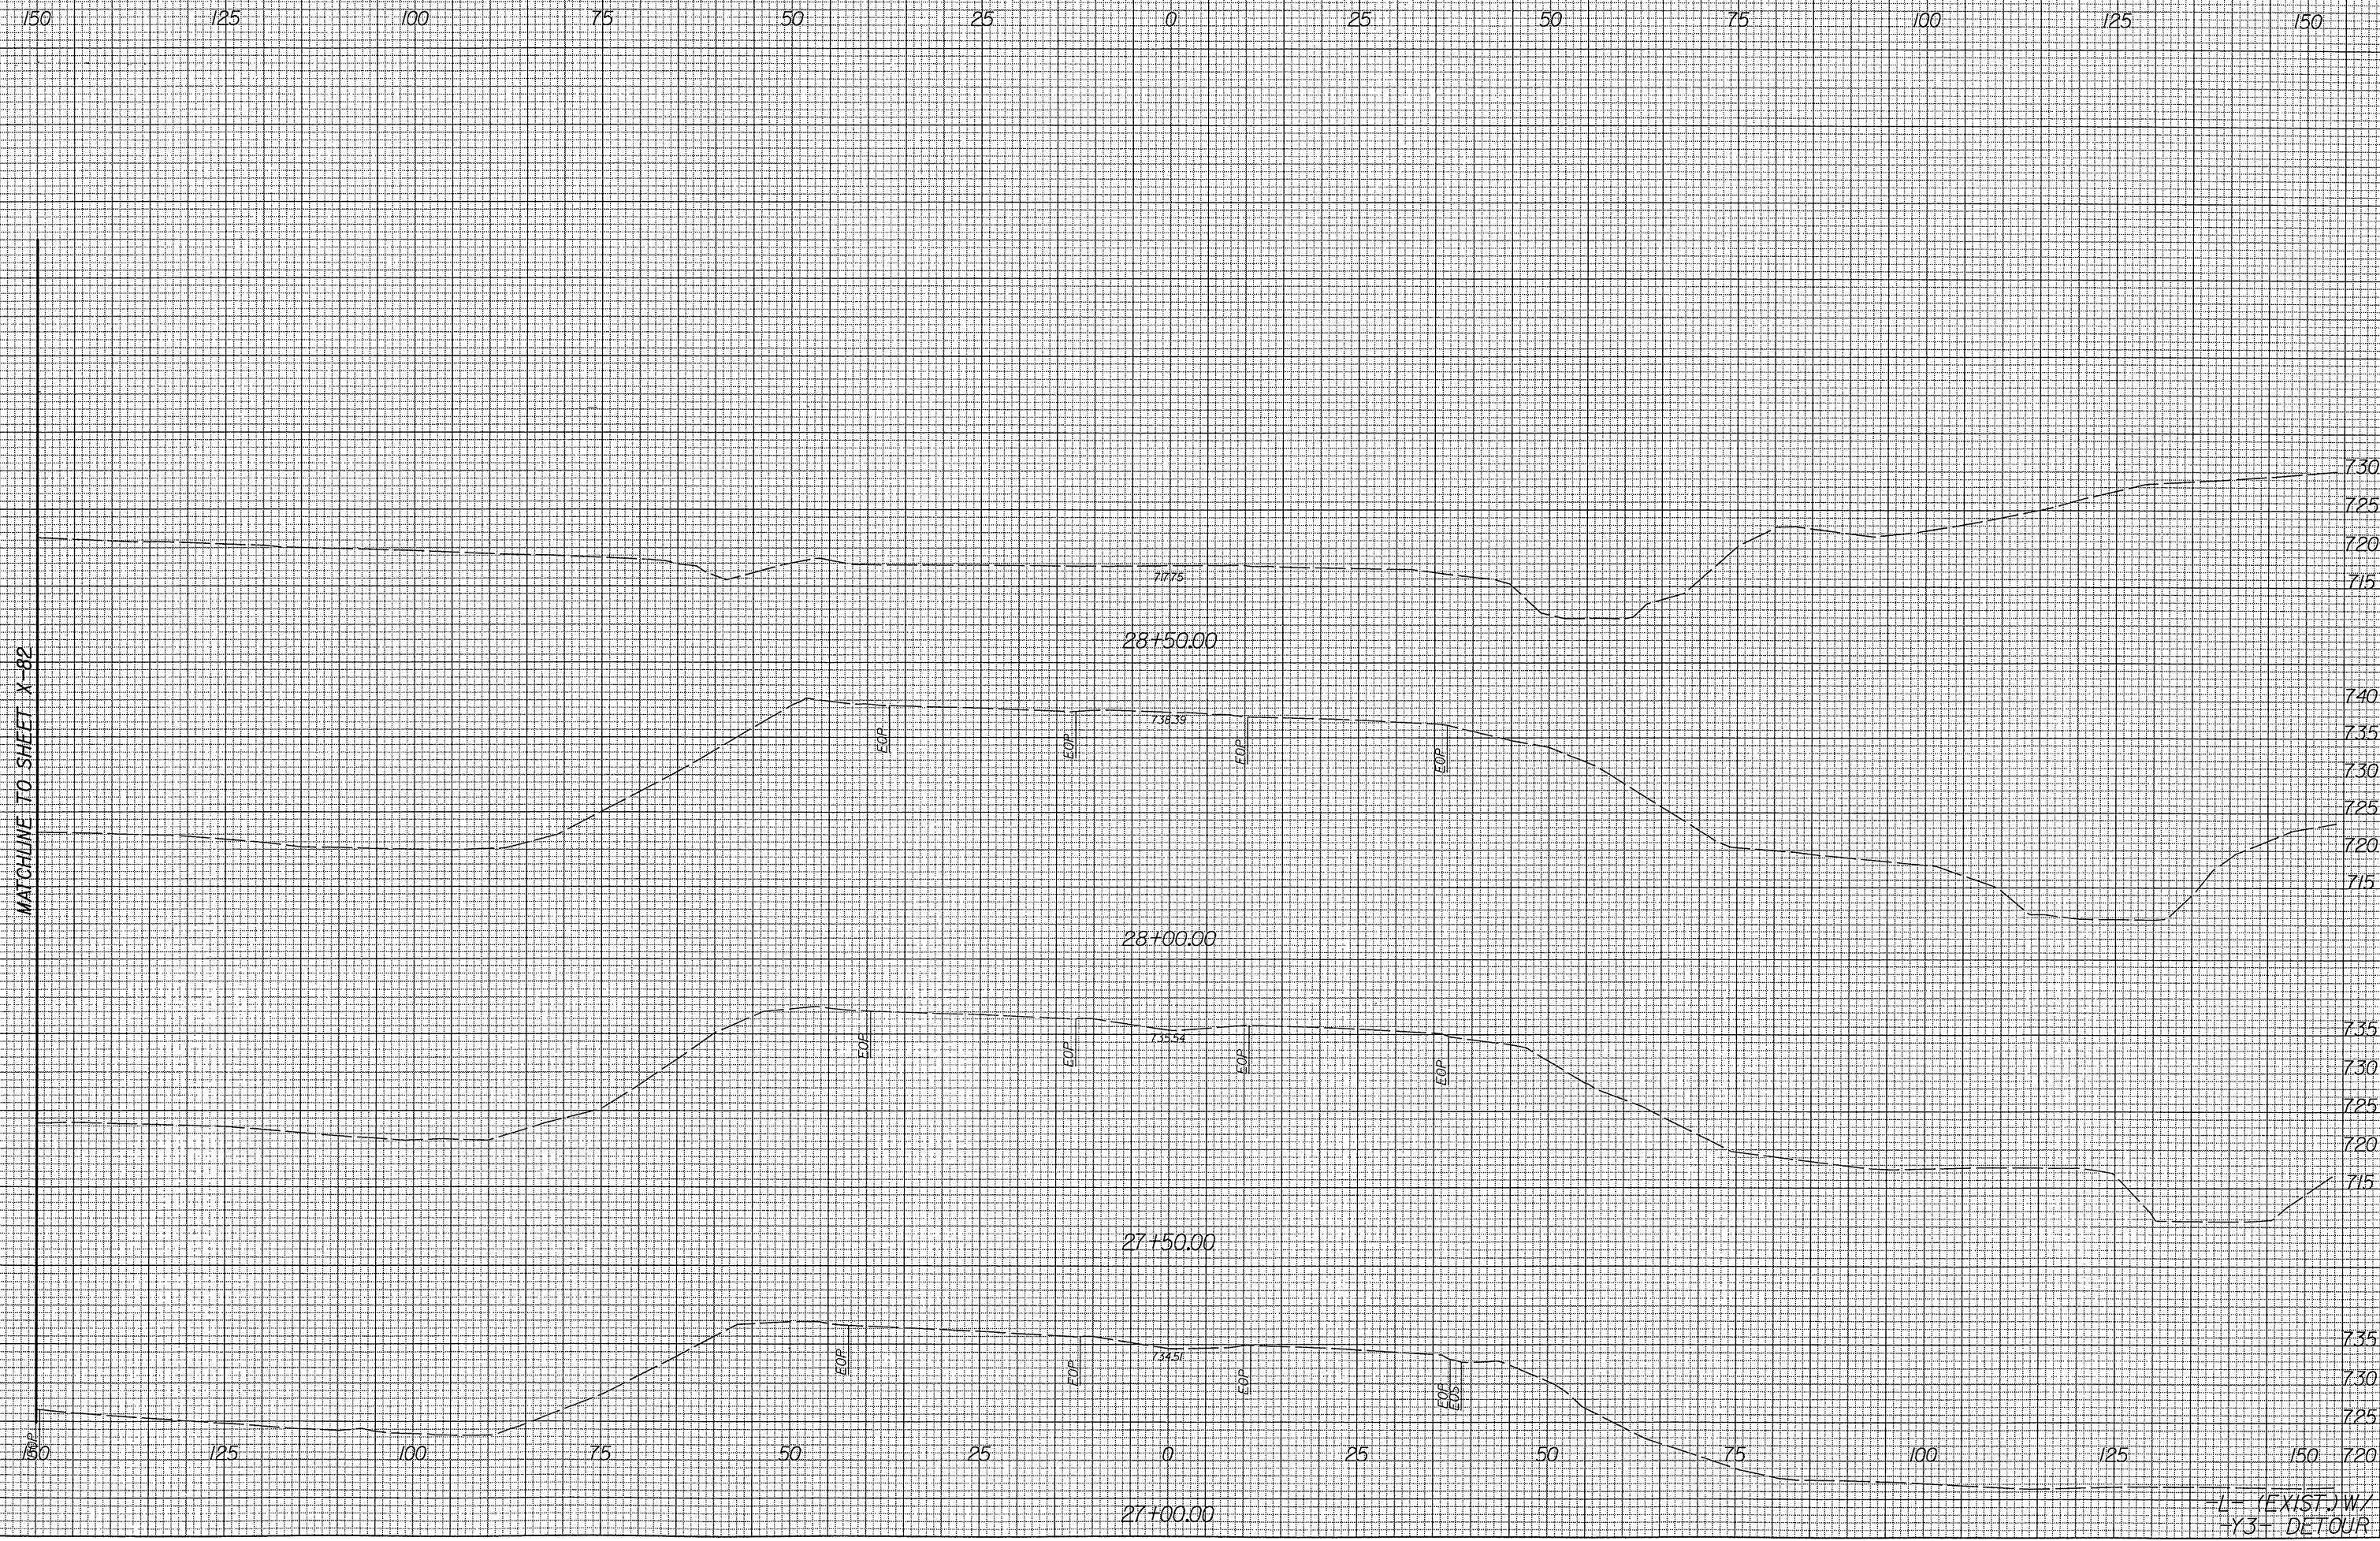

06
05
10:36:14 AM
C:\000\24-01-03-05\Roadwork\X-81\B187_BDY_XSB08.dgn

-L- (EXIST.) W/
-Y3- DETOUR