




PROJ. REFERENCE NO.  
B-3157

SHEET NO.  
X-76

150 125 100 75 50 25 0 25 50 75 100 125 150

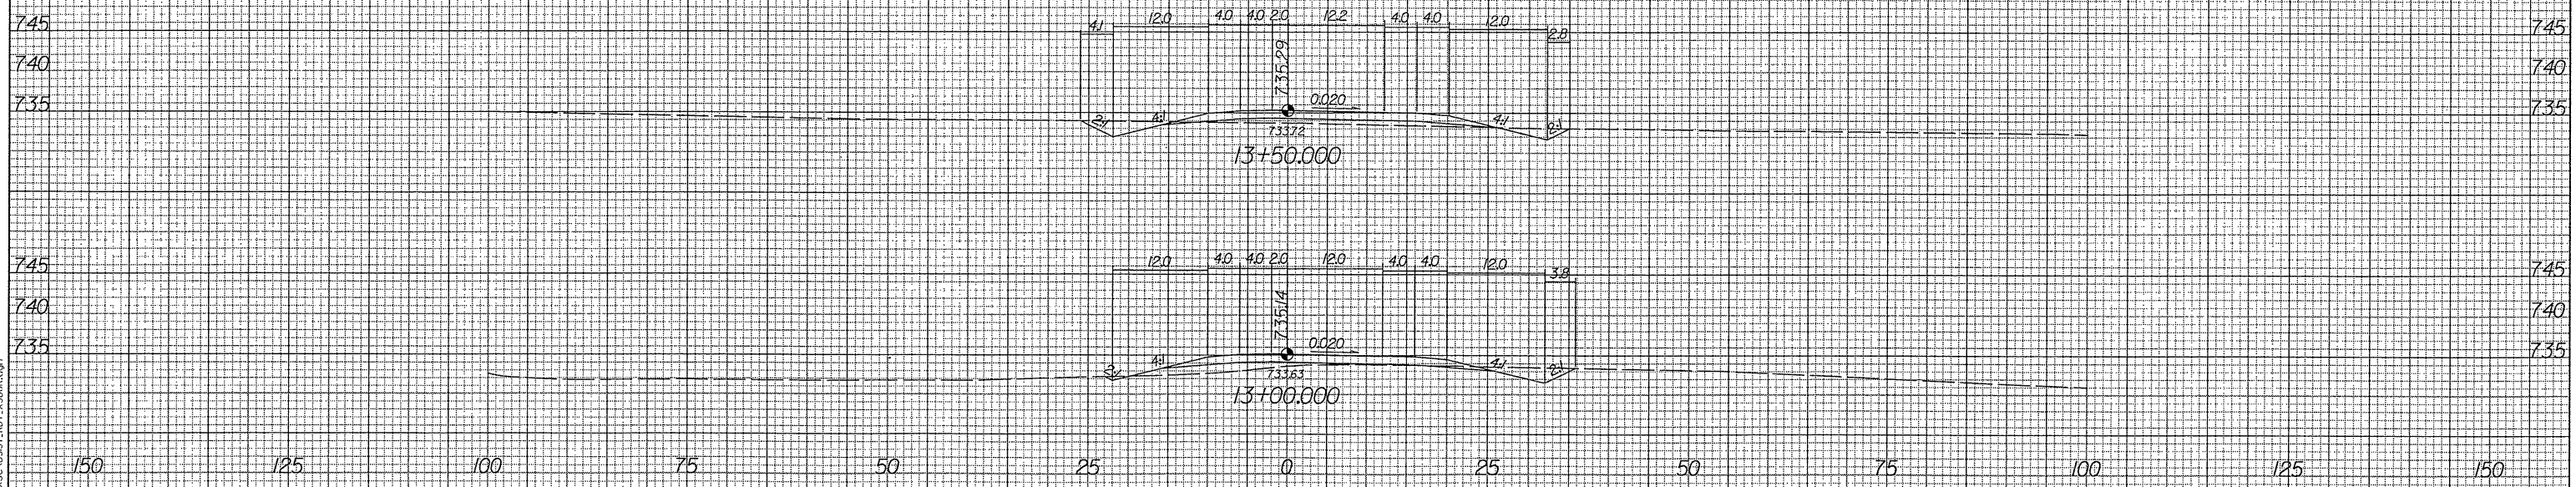

014015 PN  
Xsec-B3157\_ROY\_X500R.dgn  
P:\R

RAMP C DETOUR