
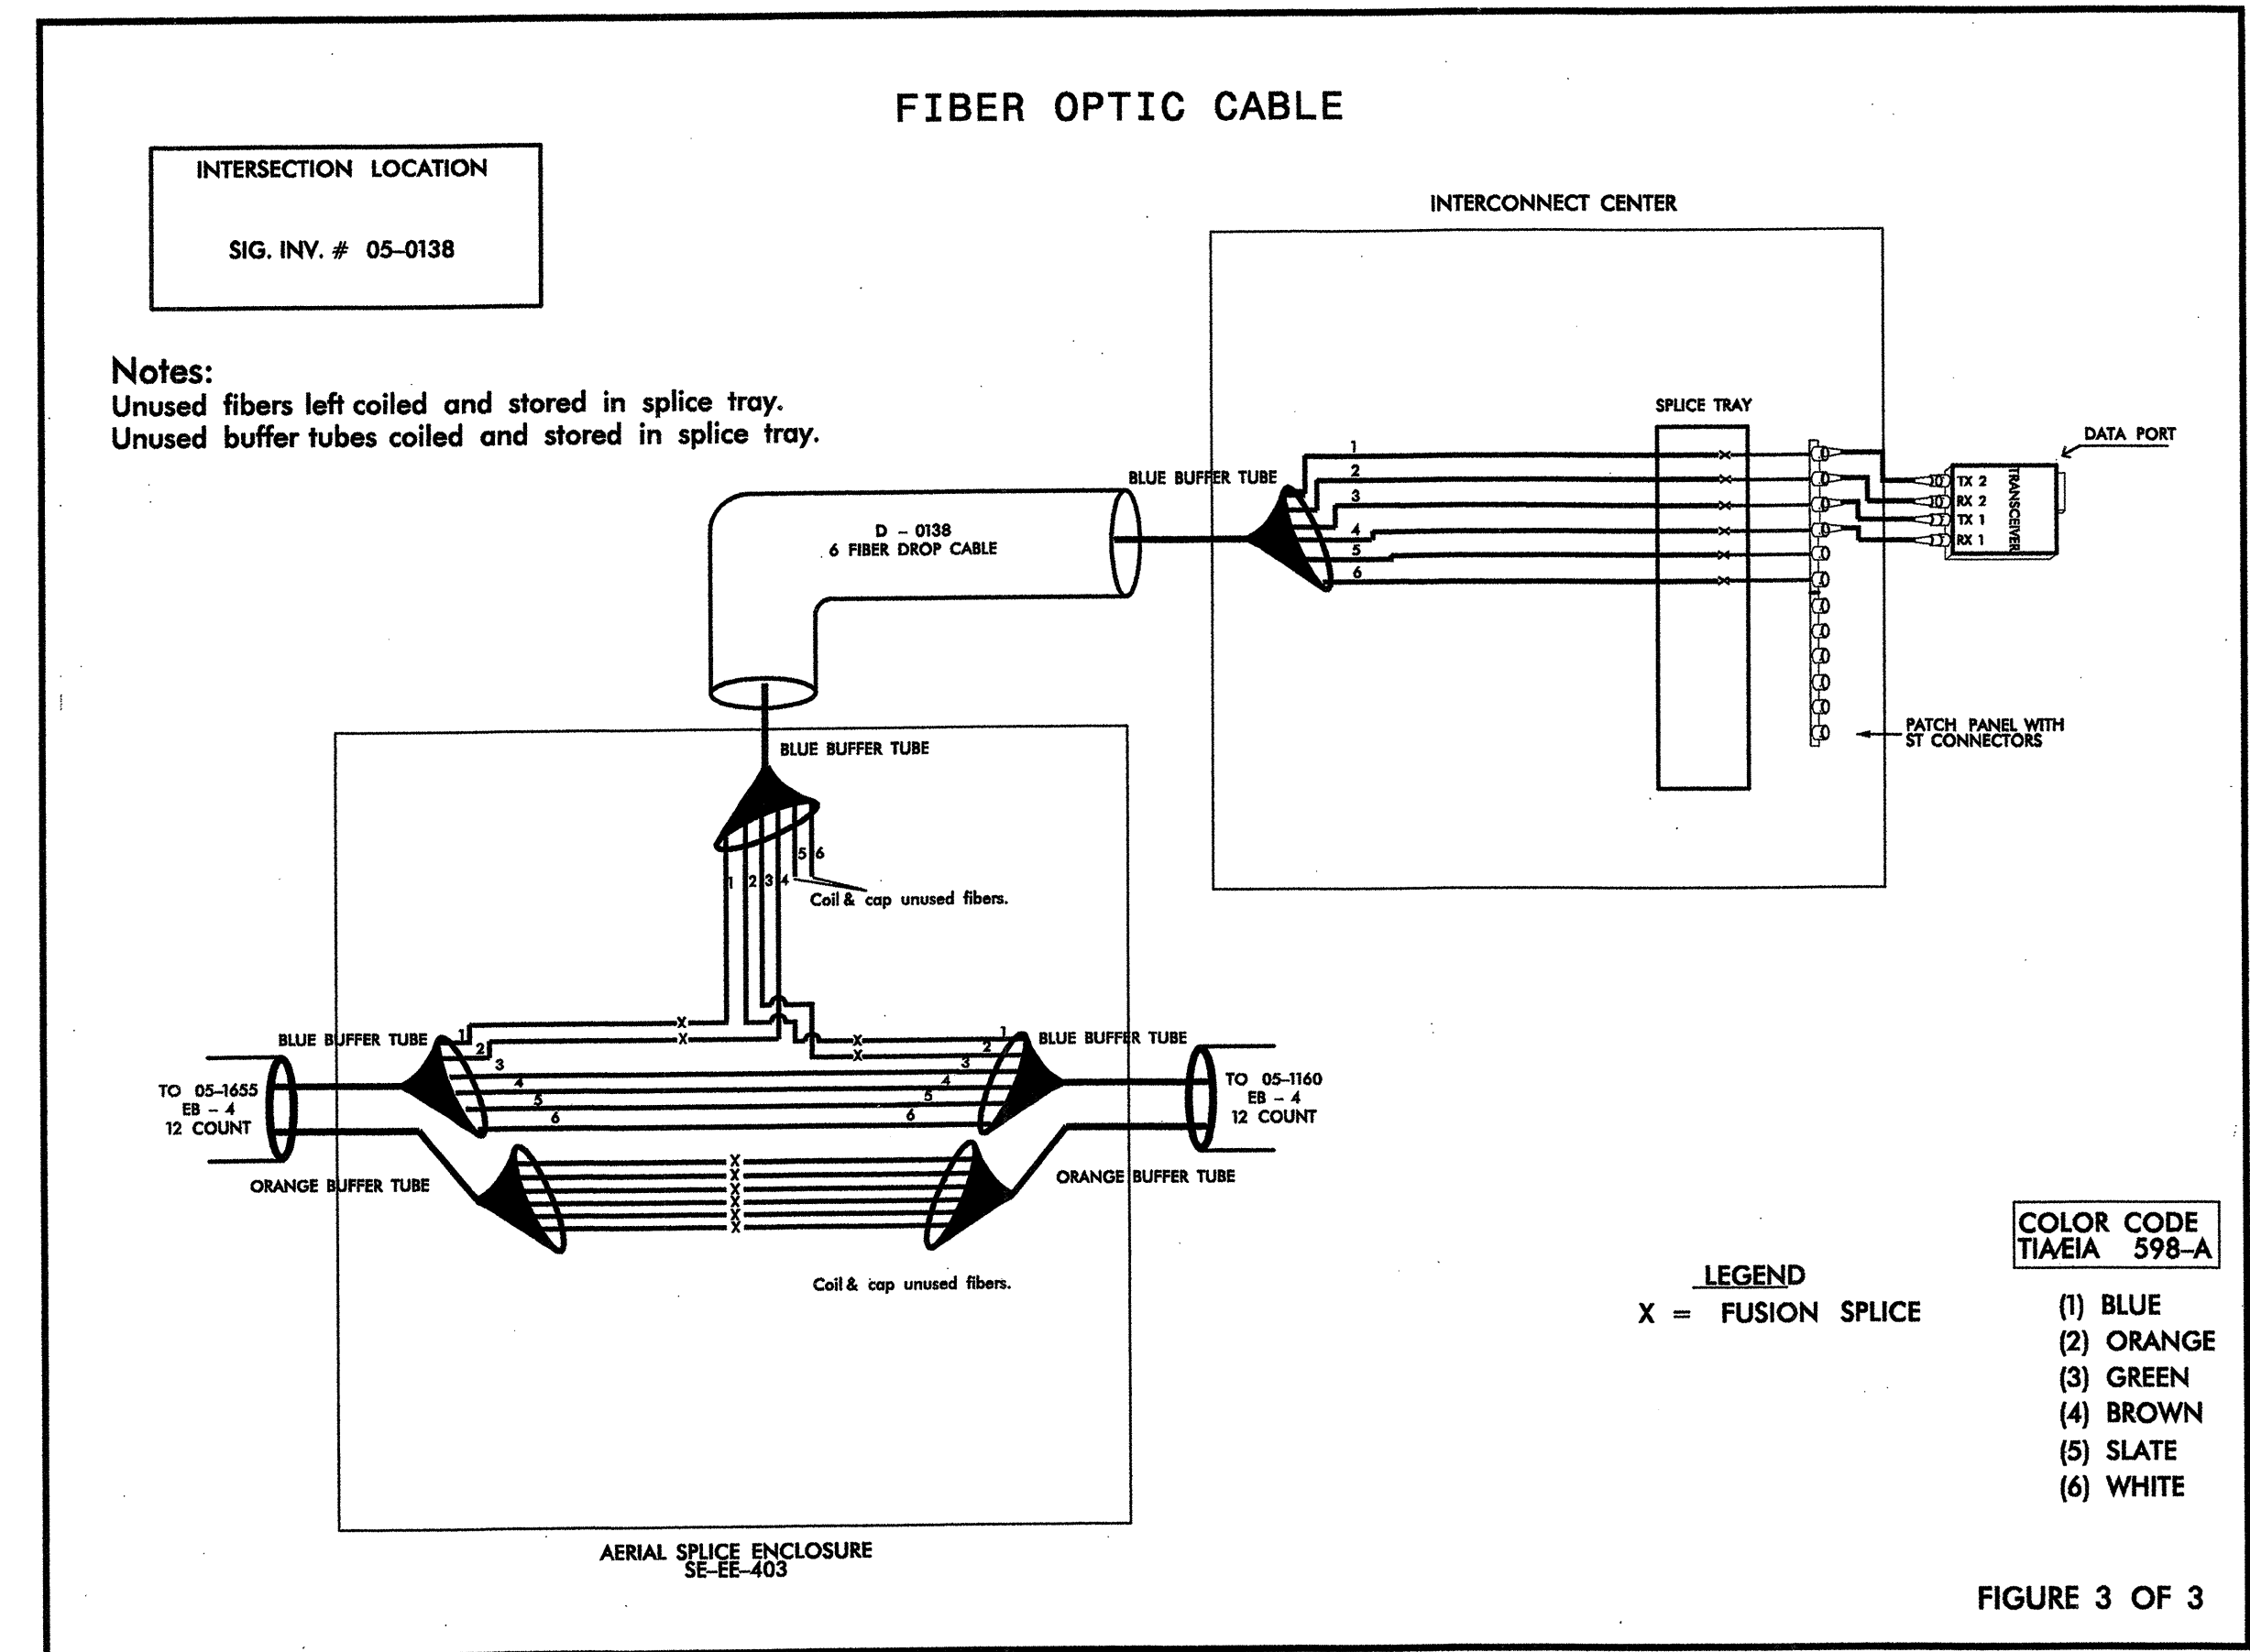


# FIBER OPTIC CABLE

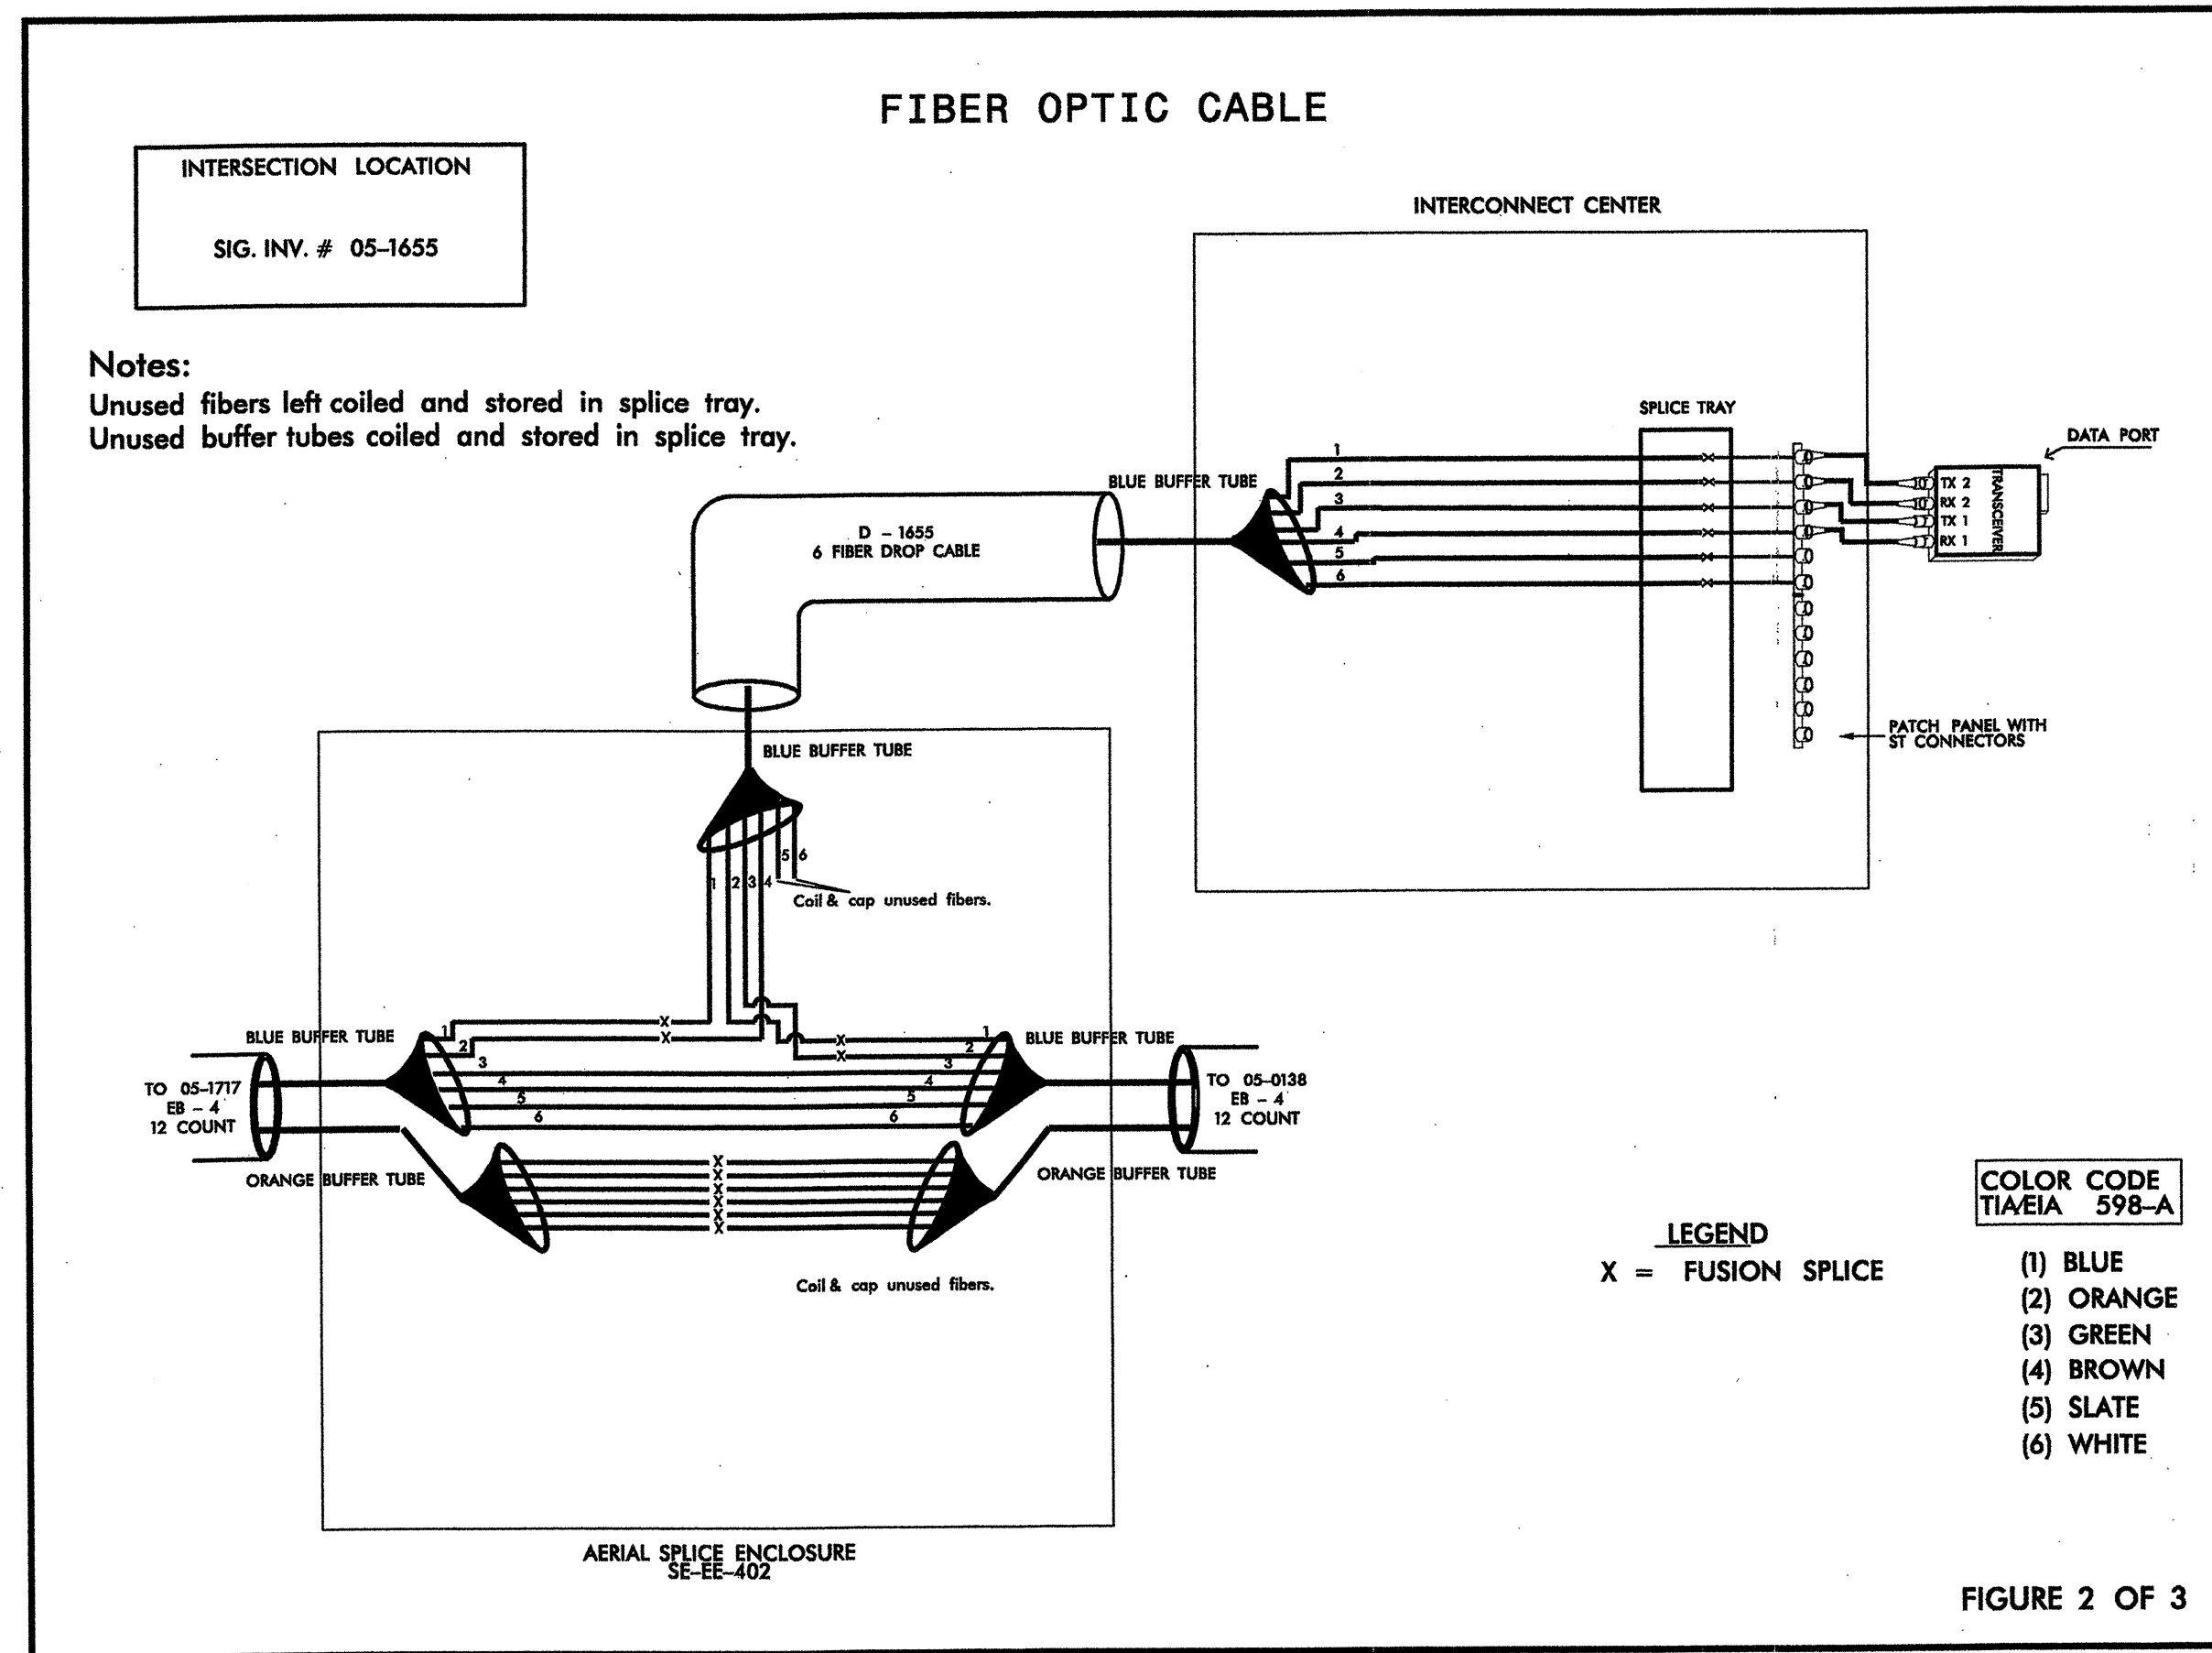

<p style="font-size: 8px;">Prepared for the Offices of: Traffic Management Systems 222 N. McDowell St., Raleigh, NC 27603</p>	<b>SPLICE PLAN</b>		
	DIVISION 5      DURHAM CO.      DURHAM		
SCALE	PLAN DATE: FEB 2004	REVIEWED BY: MAK	INIT.      DATE
NTS	PREPARED BY: MW	REVIEWED BY: MWD	SIGNATURE      DATE
REVISIONS		CADD FILE NAME	